


PLOT NUMBER 079
HOUSE TYPE Terrace
LOCATION In accordance with drawing PL_033 'Site Layout' and plot specific Site Layout drawings (or any subsequent update agreed with the Local Authority).


*Refer to design code section 5.4.7 for allowed brick paint accent locations

**Refer to design code section 5.4.5 for allowed feature window types and locations


PLOT TYPE	GROUND FLOOR PLAN	FIRST FLOOR PLAN	SECOND FLOOR PLAN	ELEVATION CODE	BRICK	BRICK PAINT ACCENT*	TILE	FEATURE WINDOW**	WINDOW FRAME COLOUR	PLOT RESTRICTIONS
T	G01 : PL_250 A	F01 : PL_252 A		PL_336 B	Red Brick	None	Terracotta	None	Black	Must be Standard (T) version of this house type
	G02 : PL_250 A	F02 : PL_252 A		PL_337 B	Buff Brick	White Painted	Brindle	One	Dark Brown	
	G03 : PL_250 A			PL_338 B		Black Painted			Light Green	
	G04 : PL_250 A			PL_339 B					Mid Grey	
	G05 : PL_251 A			PL_340 B						
	G06 : PL_251 A			PL_341 B						
	G07 : PL_251 A			PL_342 B						
	G08 : PL_251 A			PL_343 B						

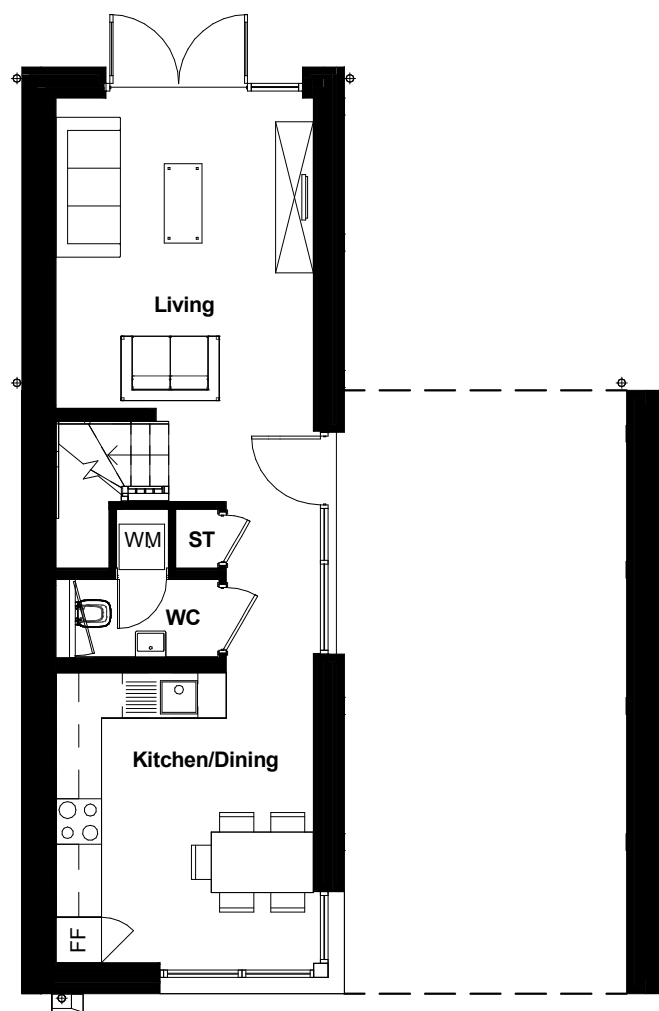


T-G01

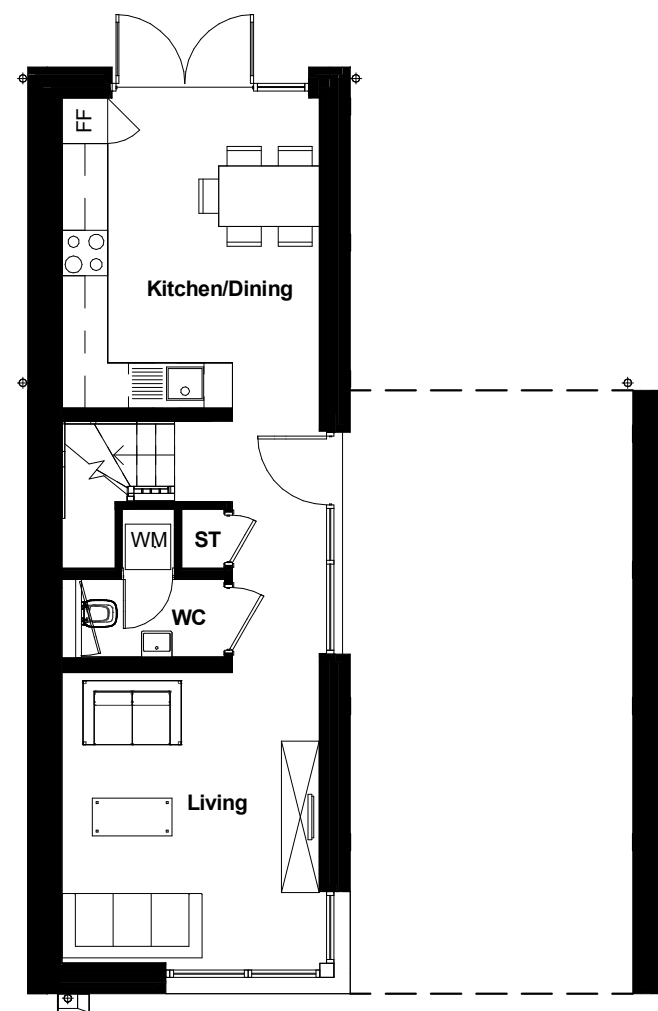

T-G02

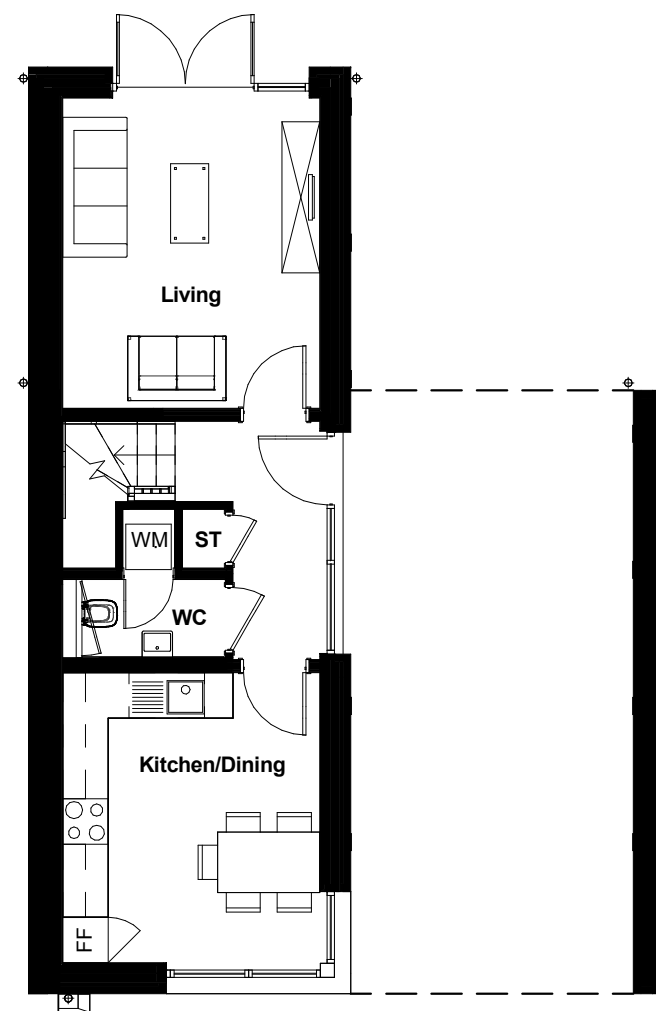

T-G03

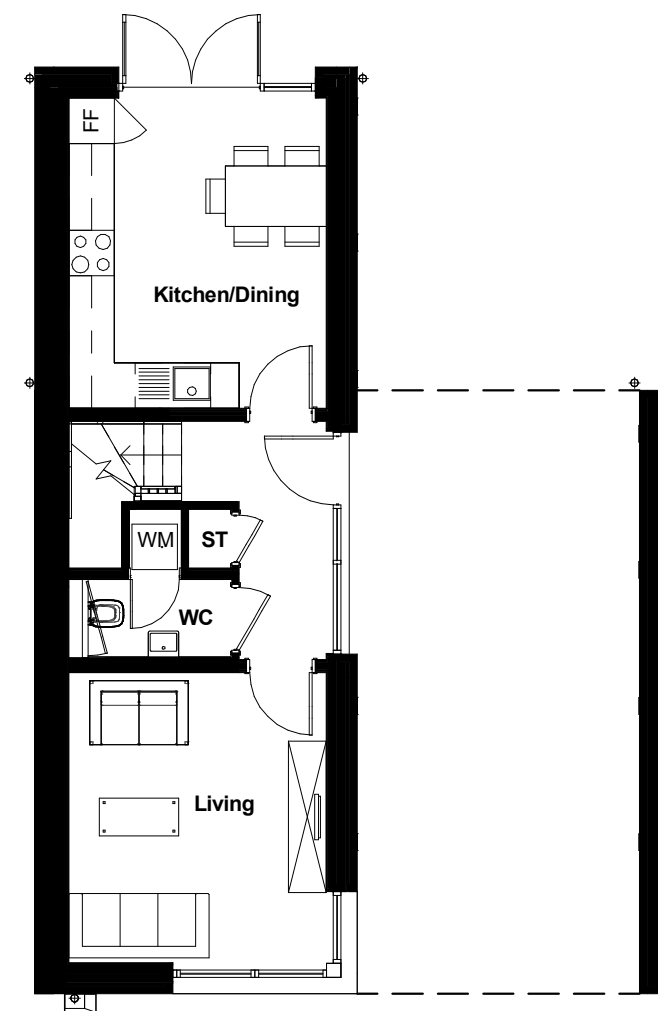

T-G04


A 20.10.17 NMA Planning Update
 - 10.06.16 PLANNING ISSUE


MG RP
 KN LG

Beechwood - West
 PL_250
 16-088
 Terrace
 Ground Floor Plans


Scale 1 : 100@A3
 10.06.16

revision
 A

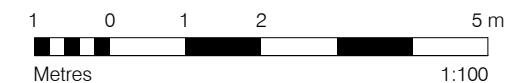

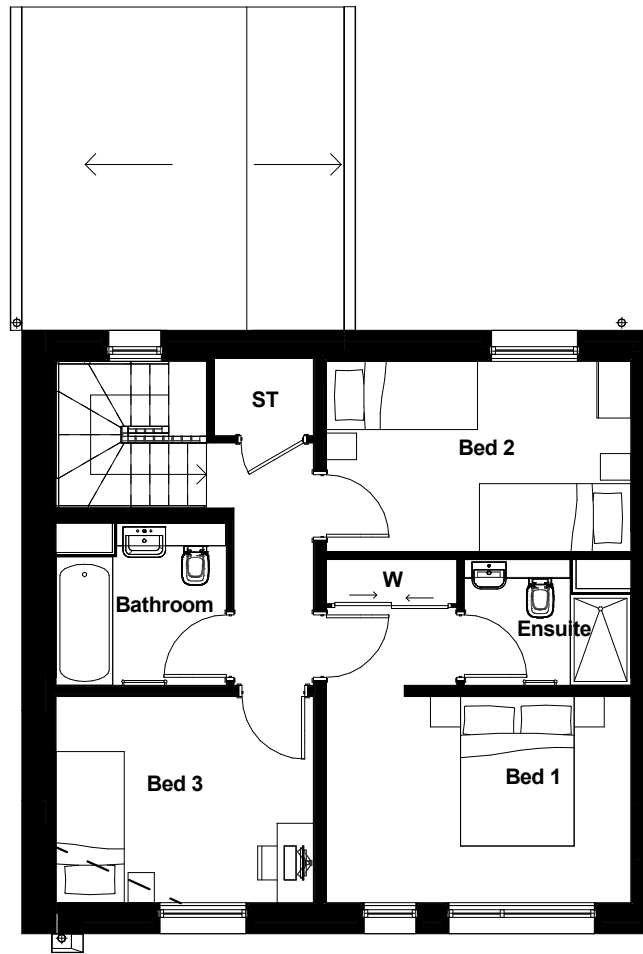

T-F01

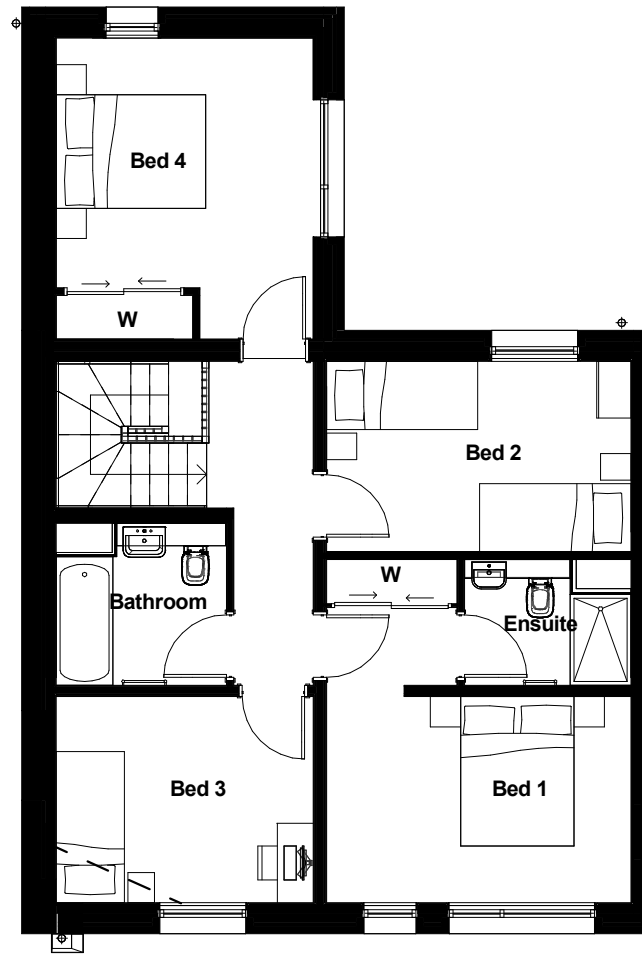

T-F02


A 20.10.17 NMA Planning Update
 - 10.06.16 PLANNING ISSUE


MG RP
 KN LG

Beechwood - West
 PL_252
 16-088
 Terrace
 First Floor Plans

Scale 1 : 100@A3
 10.06.16


revision
 A

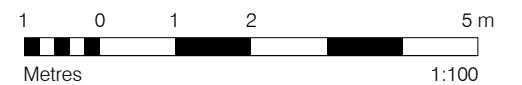

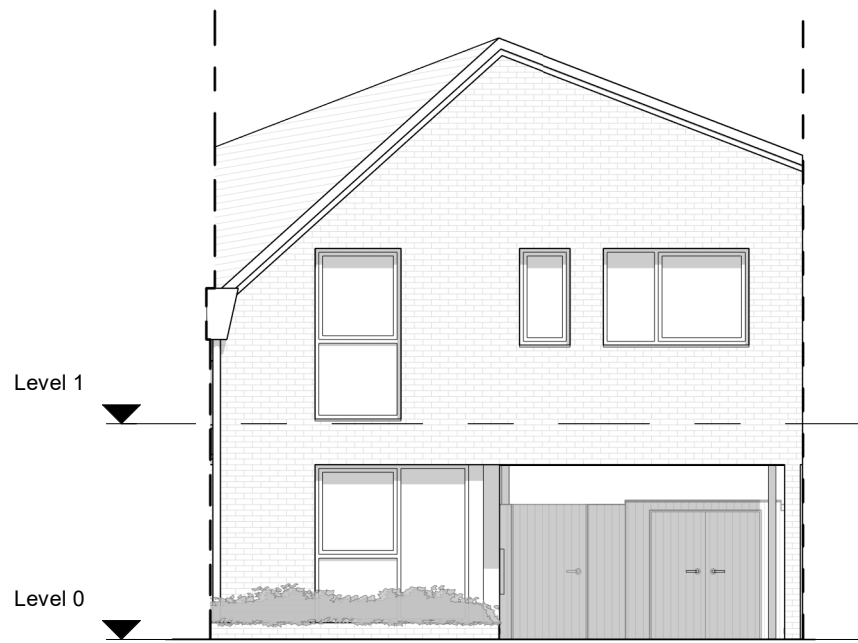

Front Elevation



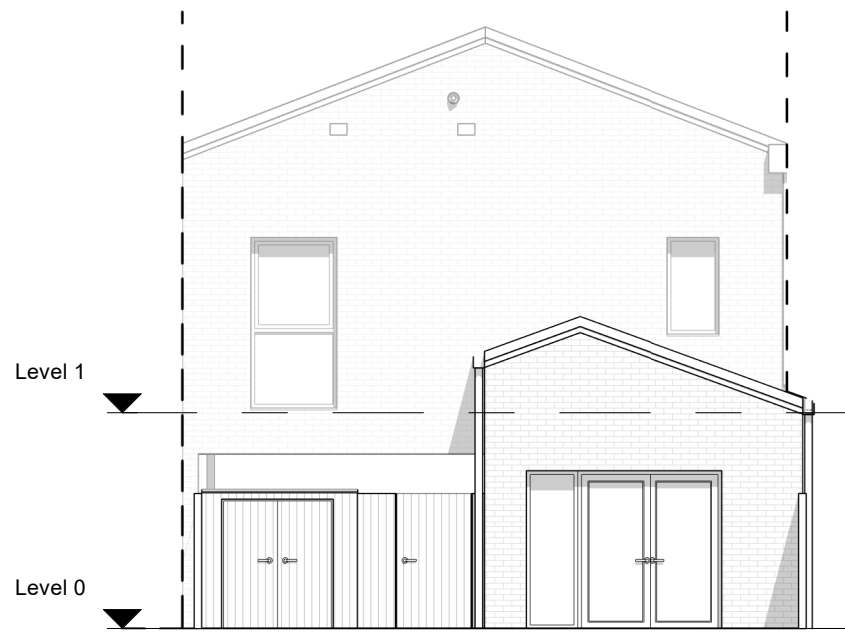


Scale: 1 : 100




Rear Elevation

Scale: 1 : 100


Materials Hatch Key

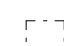-  Brick
-  Clay Tile
-  Timber Fence
-  Obscured Glazing
-  Location of Optional Feature Window

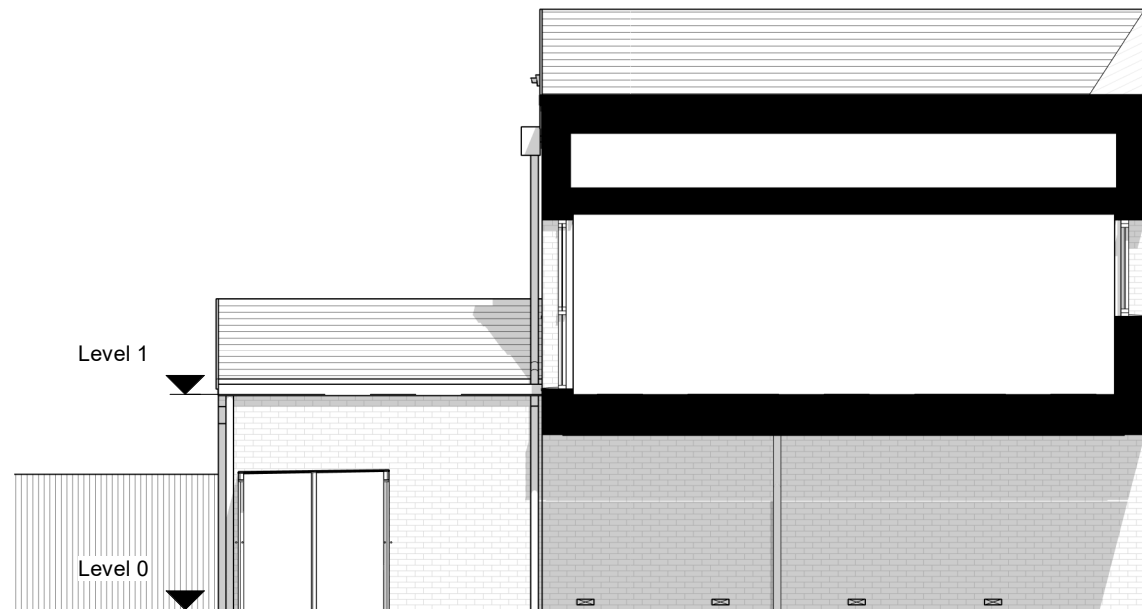

Section 1

Scale: 1 : 100

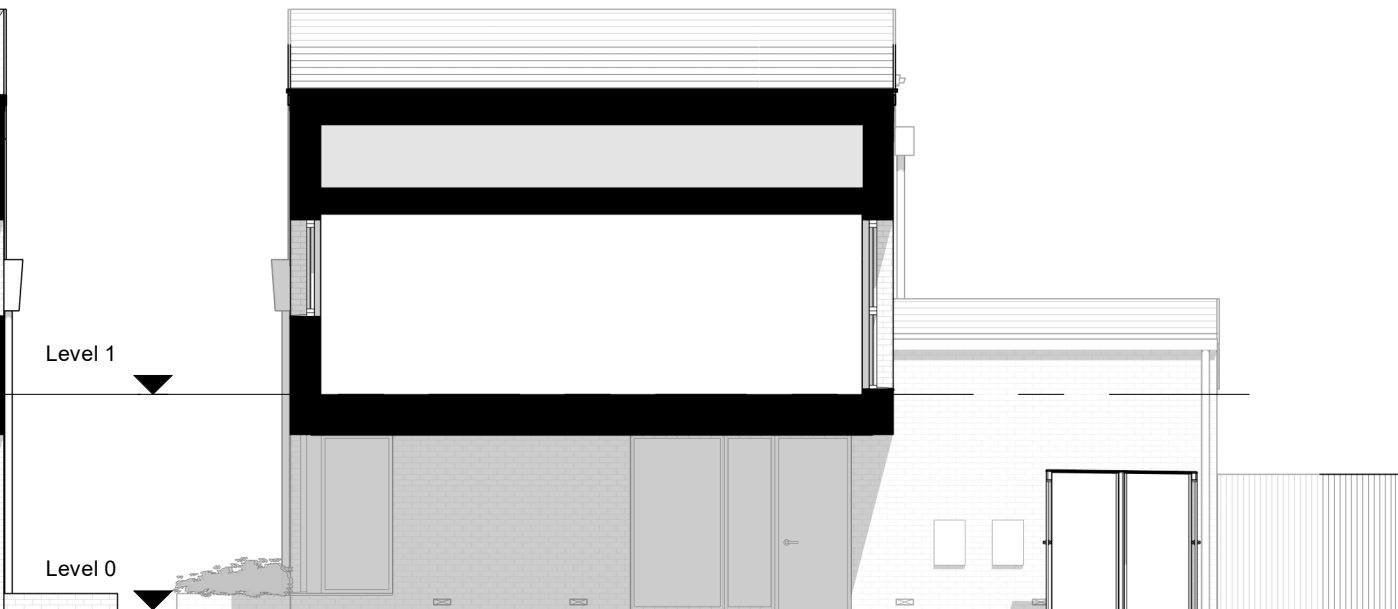

Section 2

Scale: 1 : 100

B 03.03.20 NMA Planning Update KN MM
 A 20.10.17 NMA Planning Update MG RP
 - 10.06.16 PLANNING ISSUE KN LG

Beechwood - West
 PL_336
 16-088
 Terrace
 Elevations - T - Brick 3B

Scale 1 : 100@A3 revision
 10.06.16 B

 Metres 1:100