
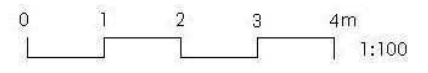
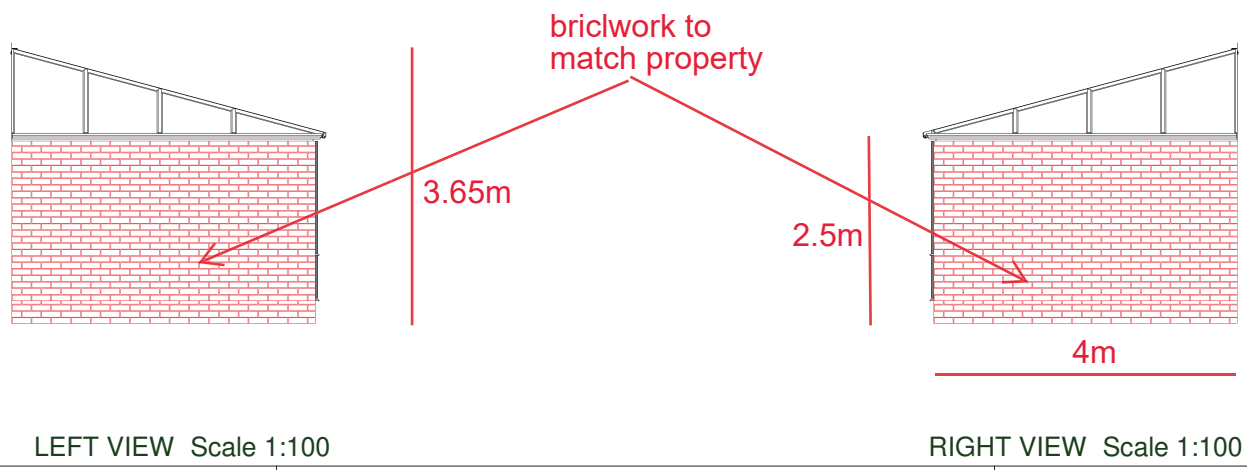


distance to boundaries is noted on the block plan

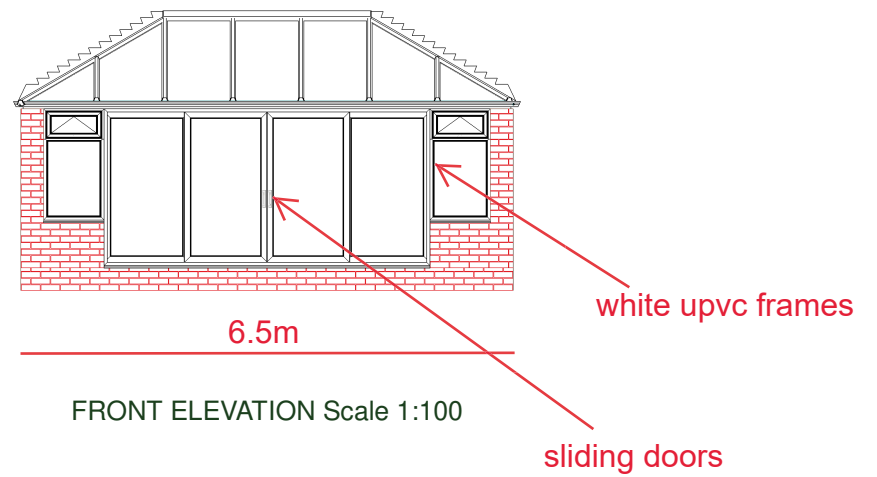

RECEIVED
 21/00390/PAH
 09.04.2021
 Bracknell Forest Council

Prepared for: Keen

Date: 25 / 3 / 2021

Designers signature:

O/A width: 6500 mm O/A depth: 4000 mm

Roof pitch: 15.0° to 30.1°

Internal volume: 65.663 cu.m

Dwarf wall ht: 600 mm

Floor area: 23.145 sq.m

