



PROPOSED GROUND FLOOR LAYOUT

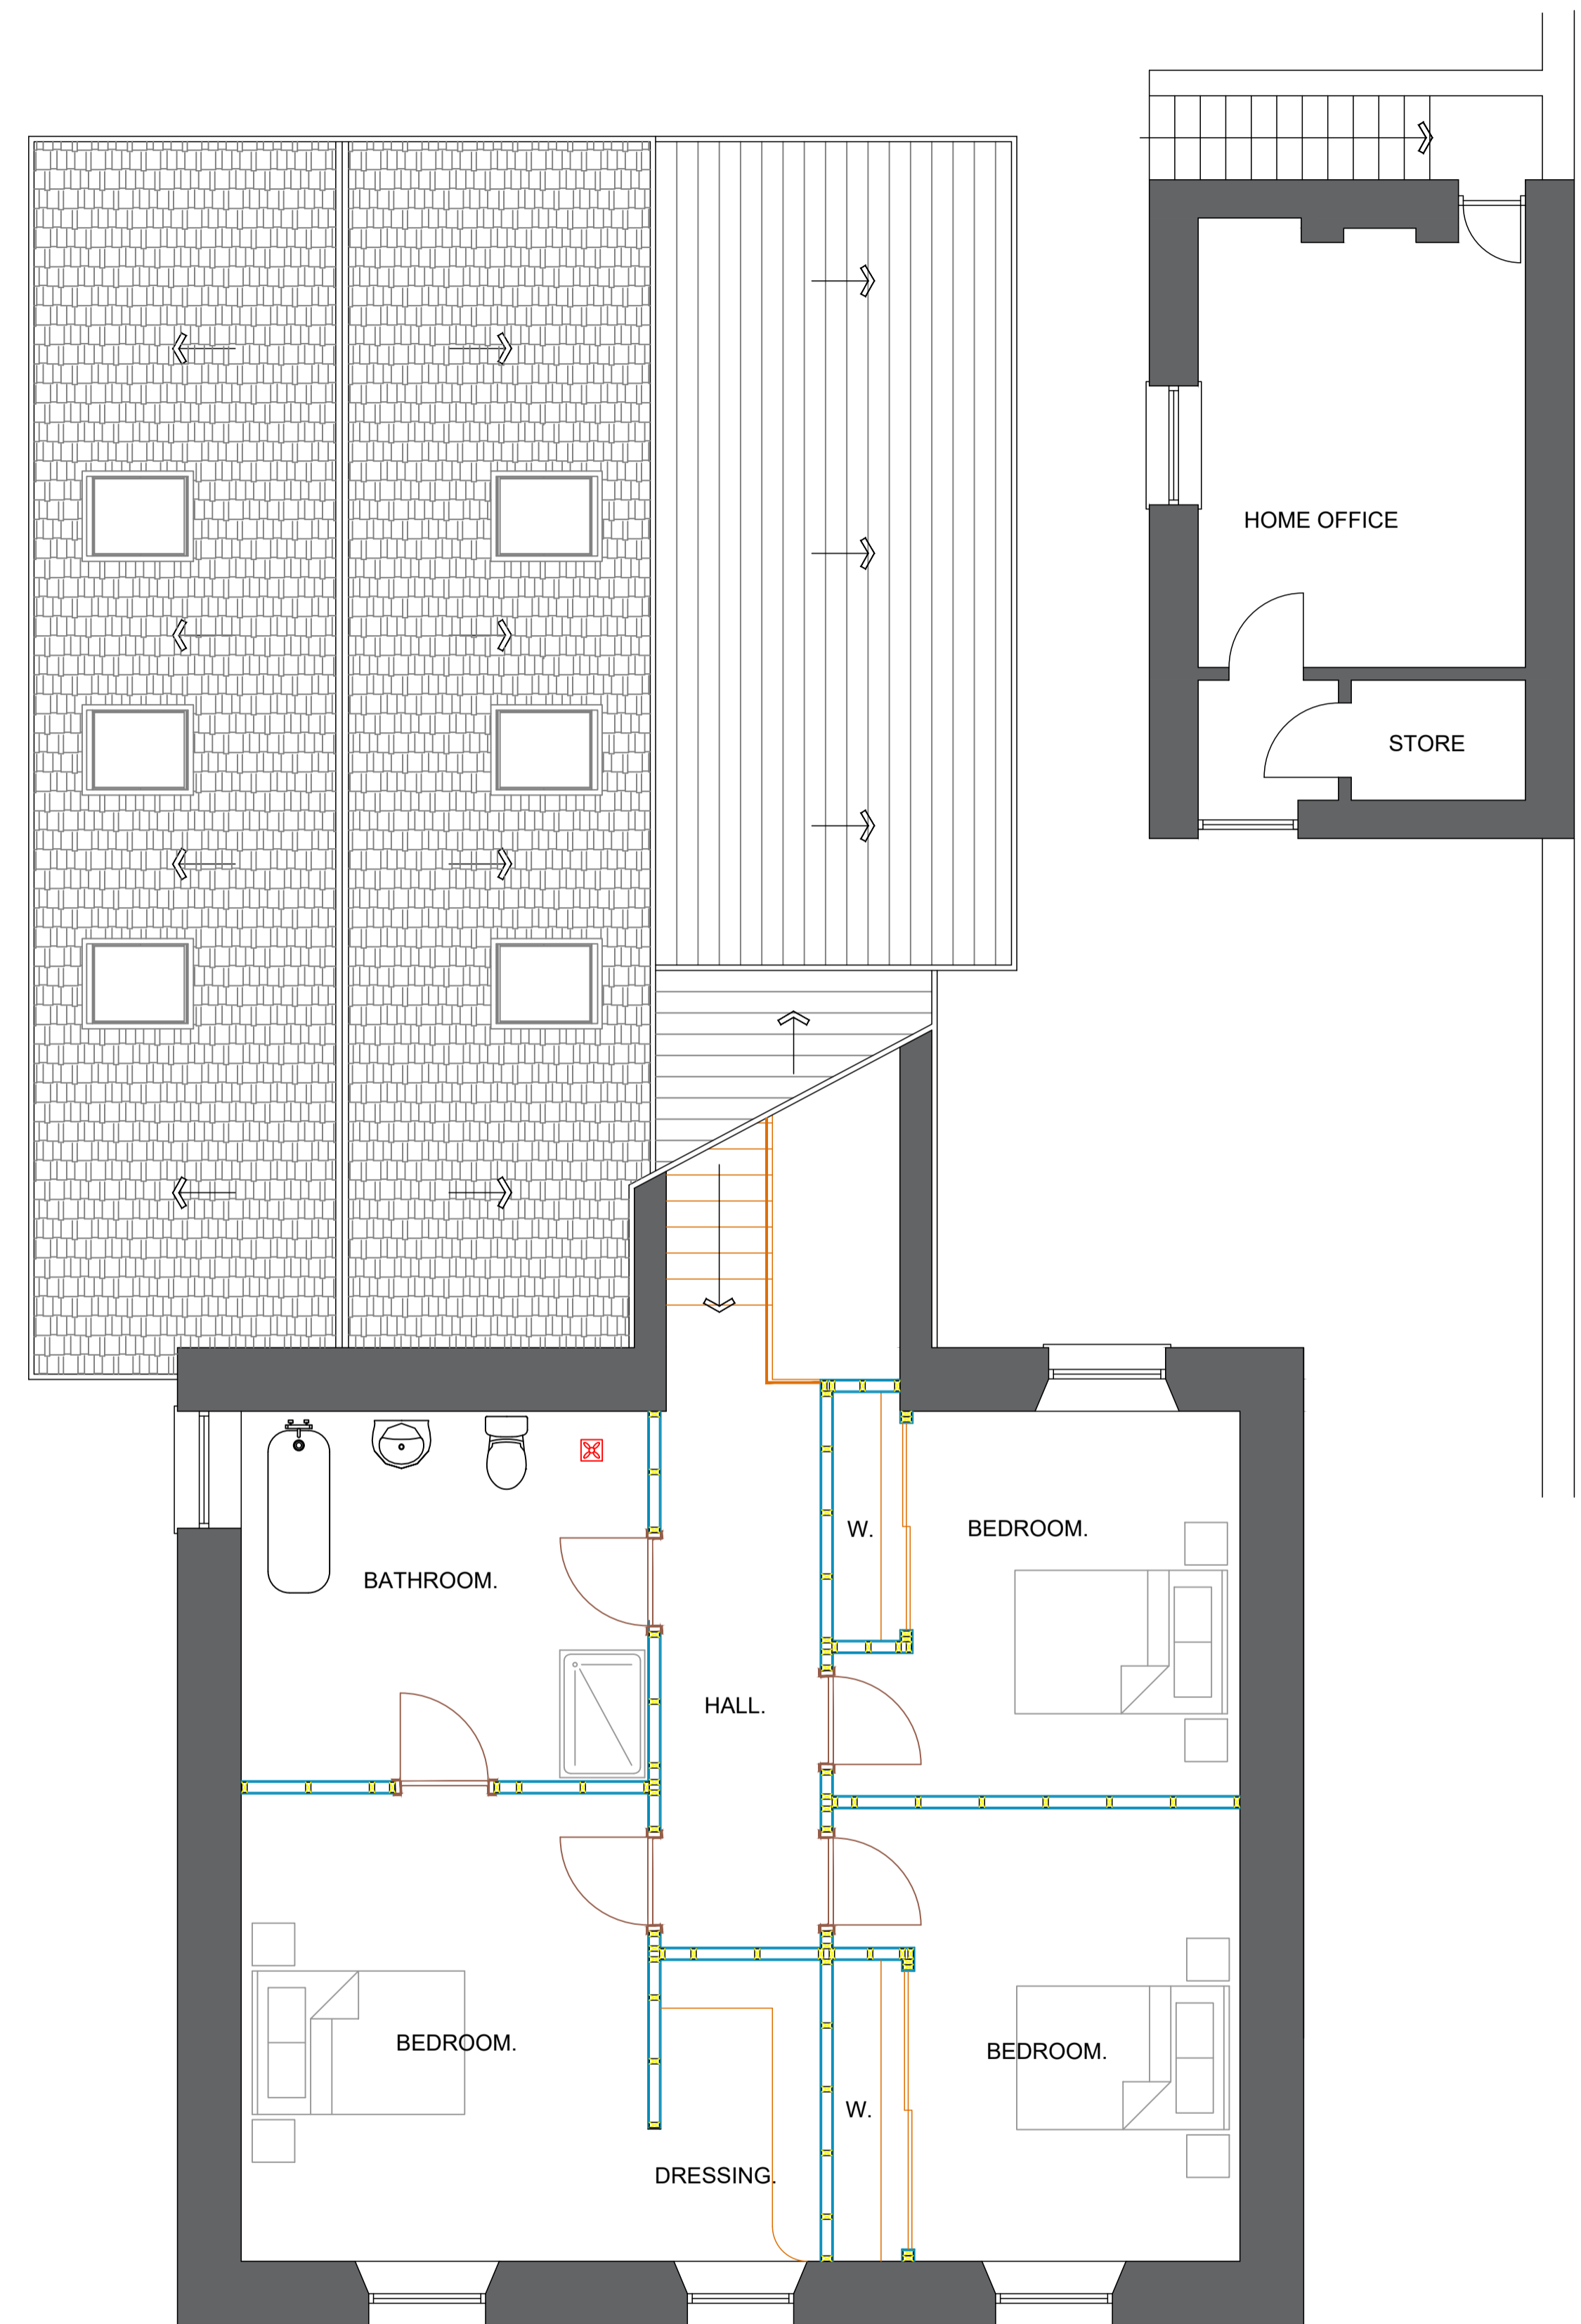

PROPOSED FIRST FLOOR LAYOUT

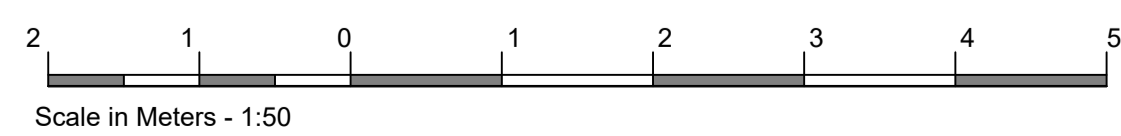

Gateside Design
22 Viewfield Terrace
Dunfermline
FIFE
KY12 7HZ
tel: 07745305509
e-mail: Gatesidedesign50@yahoo.co.uk

TITLE: Alterations and change of use to form dwelling house at 54 Bridge Street Dollar FK14 7DG.

CLIENT: Mr and Mrs James Wilson

DRAWN BY: J G WATERS
DATE: APRIL 2021
SCALE: 1/50
A1
DRAWG. No: DA/SA/04