


Copyright on all drawings prepared by Morton & Hall Consulting Limited is their property. Drawings and designs may not be reproduced in part or in whole without their written permission.
Please read, if in doubt ask. Change nothing without consulting the Engineers.
Contractor to check all dimensions on site before work starts or materials are ordered. Do not scale, if in doubt ask. All dimensions are in mm unless stated otherwise.
Where materials, products and workmanship are not fully specified they are to be of the standard appropriate to the works and suitable for the purpose stated in or reasonably to be inferred from the drawings and specification. All work to be in accordance with good building practice and BS 8000 to the extent that the recommendations define the quality of the finished work. Materials products and workmanship to comply with all British Standards and EOTA standards with, where appropriate, BS or EC marks.
All products and materials to be handled, stored, prepared and used or fixed in accordance with the manufacturers current recommendations.
The contractor is to arrange inspections of the works by the BCO (or NHBC) as required by the Building Regulations and is to obtain completion certificate and forward to the Engineer

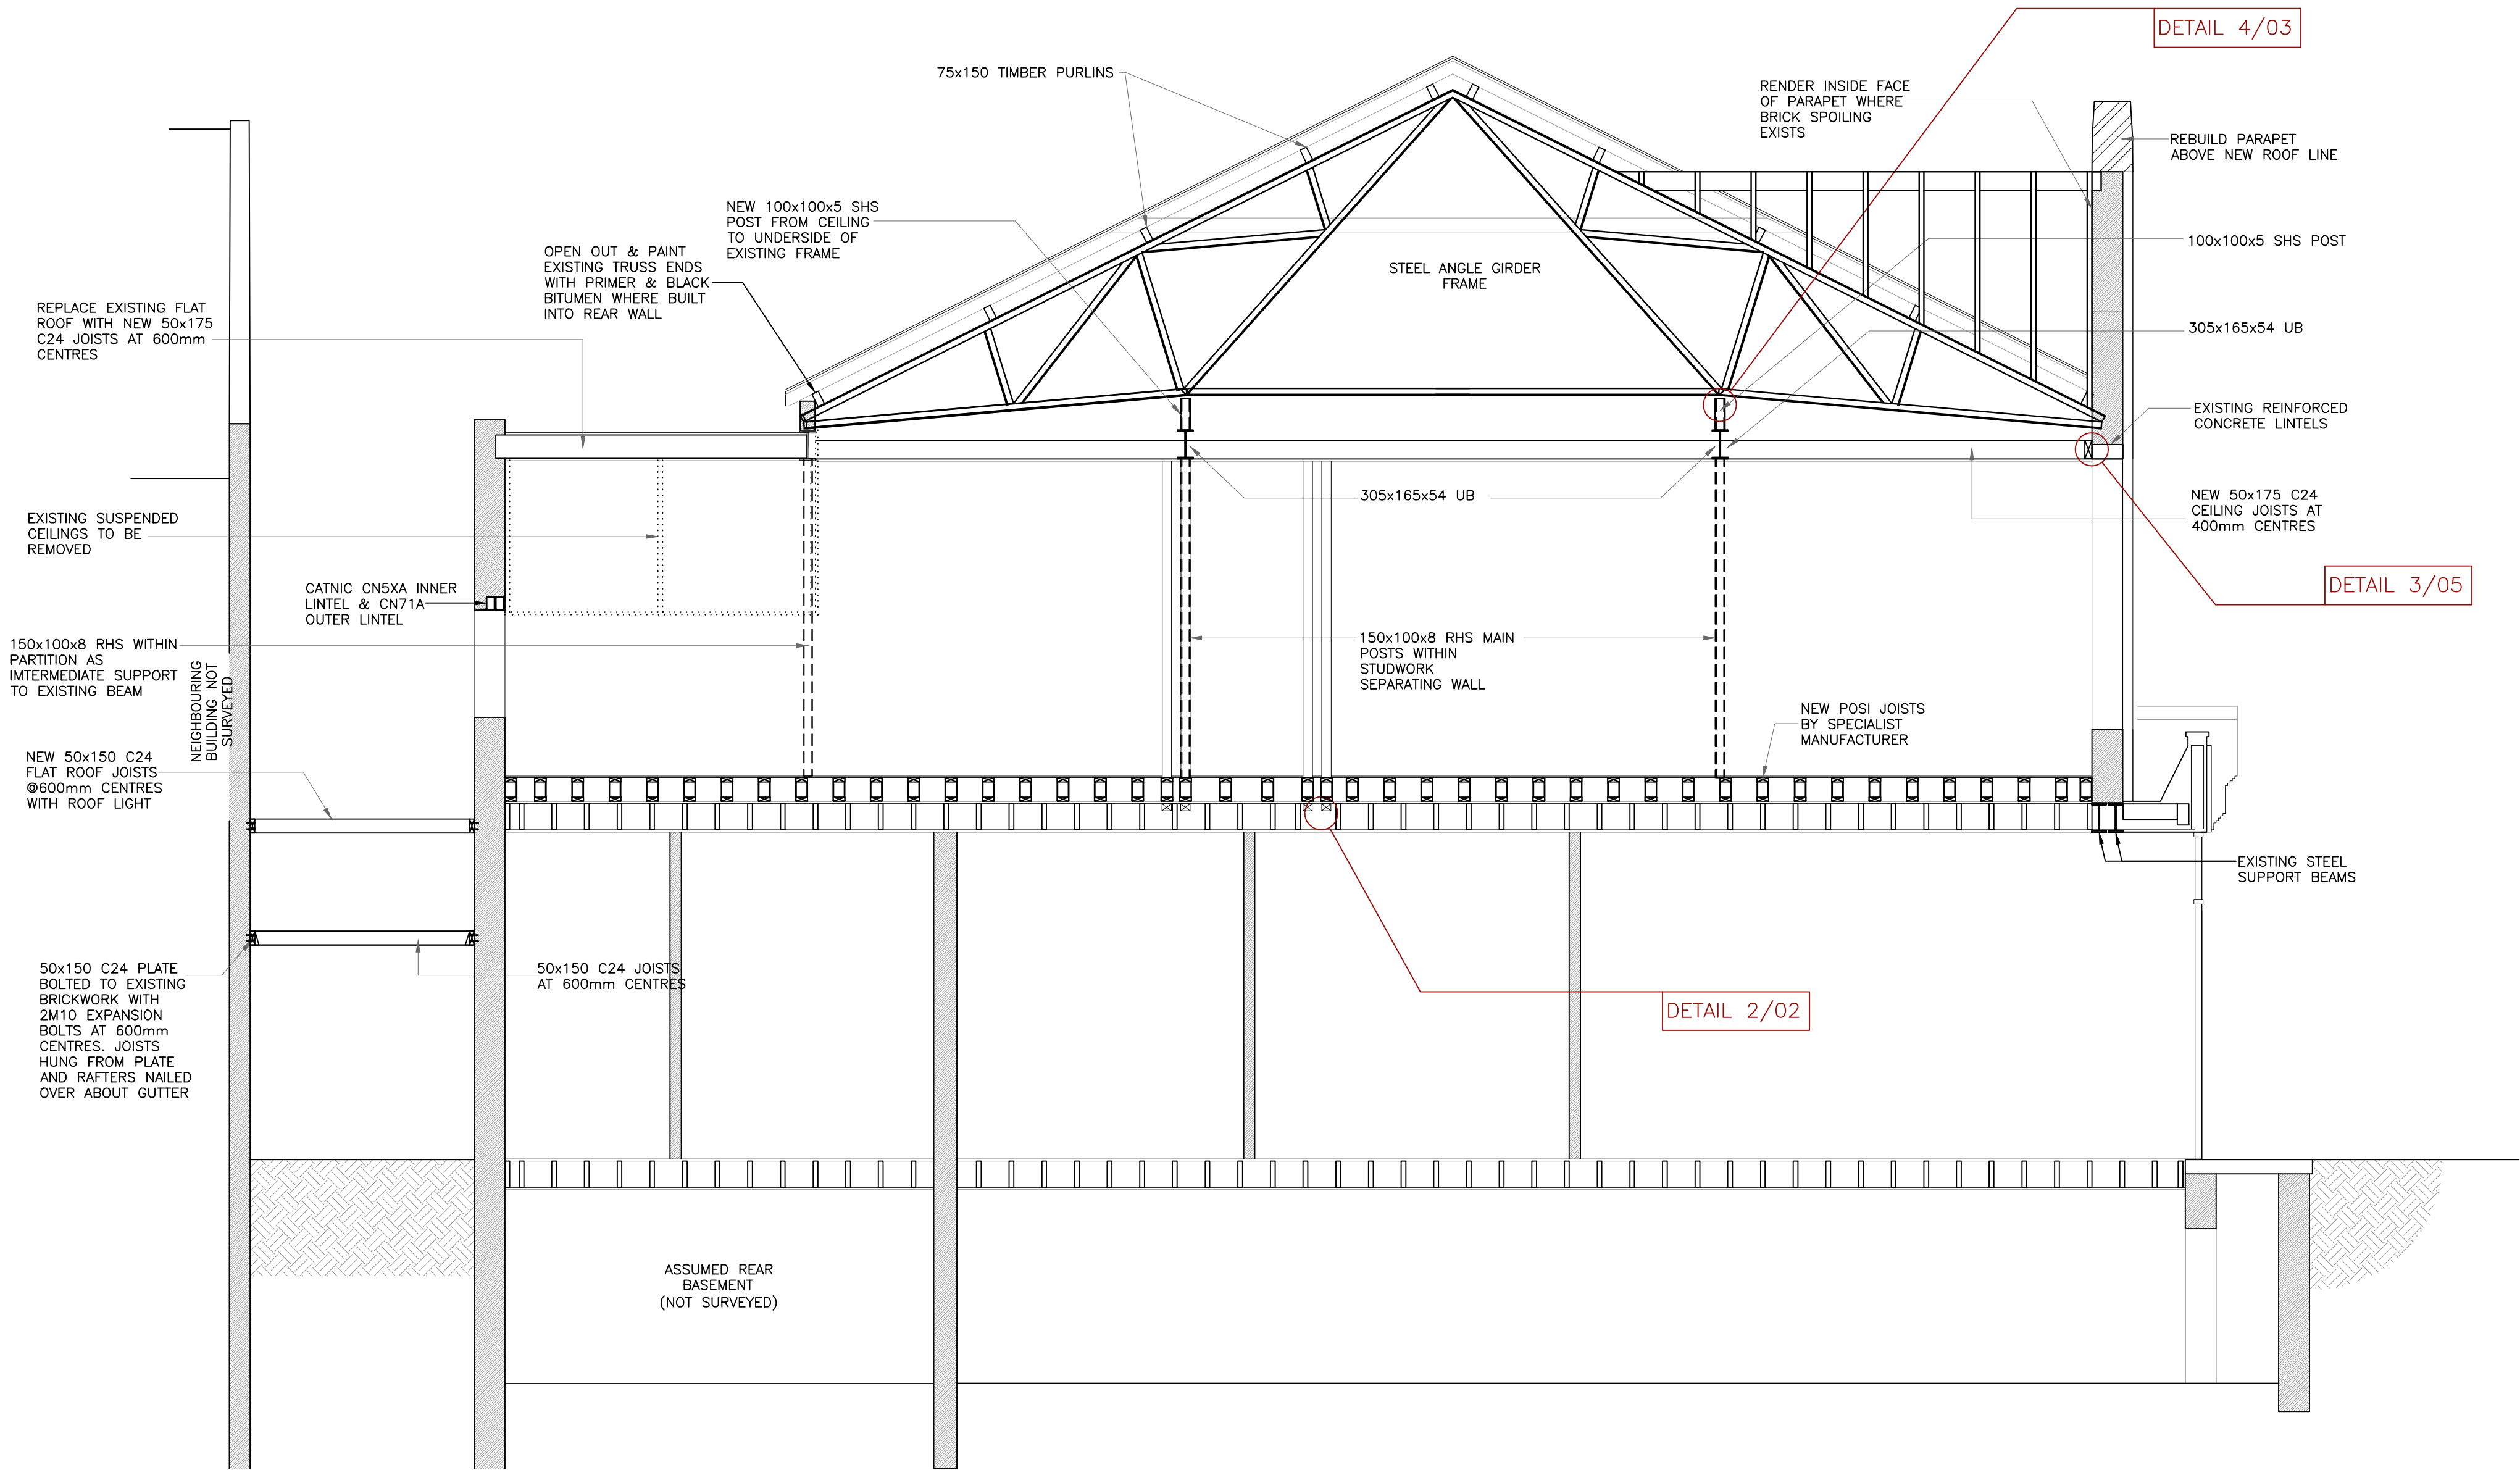

SECTION A-A
1:50

D	MINOR DETAILS	Feb. 21
C	NEW ROOF SECTION BEHIND PARAPET	Jan. 21
B	WALL PLATE TO LEAN-TO ROOF	Nov. 17
A	LEAN TO ROOF	Oct. 17
REVISIONS		DATE

MORTON & HALL
CONSULTING LIMITED

CONSULTING STRUCTURAL ENGINEERS

1 Gordon Avenue,
March,
Cambridgeshire.
PE15 8AJ

Tel: 01354 655454
Fax:01354 660467
E-mail: info@mortonandhall.co.uk
Website: www.mortonconsultingengineers.co.uk

CLIENT Mrs Boldero & Mrs Singh

PROJECT
13-17 High Street
Wisbech
Cambridgeshire
PE13 1DB

TITLE
Section A-A
& Structural Details

DRAWN	H,Dean	DATE OF ISSUE	
CHECKED			
DATE	August. 2017	DRAWING NUMBER	H4977/05D
SCALE	As Shown		