




PROPOSED GROUND FLOOR PLAN 1:200

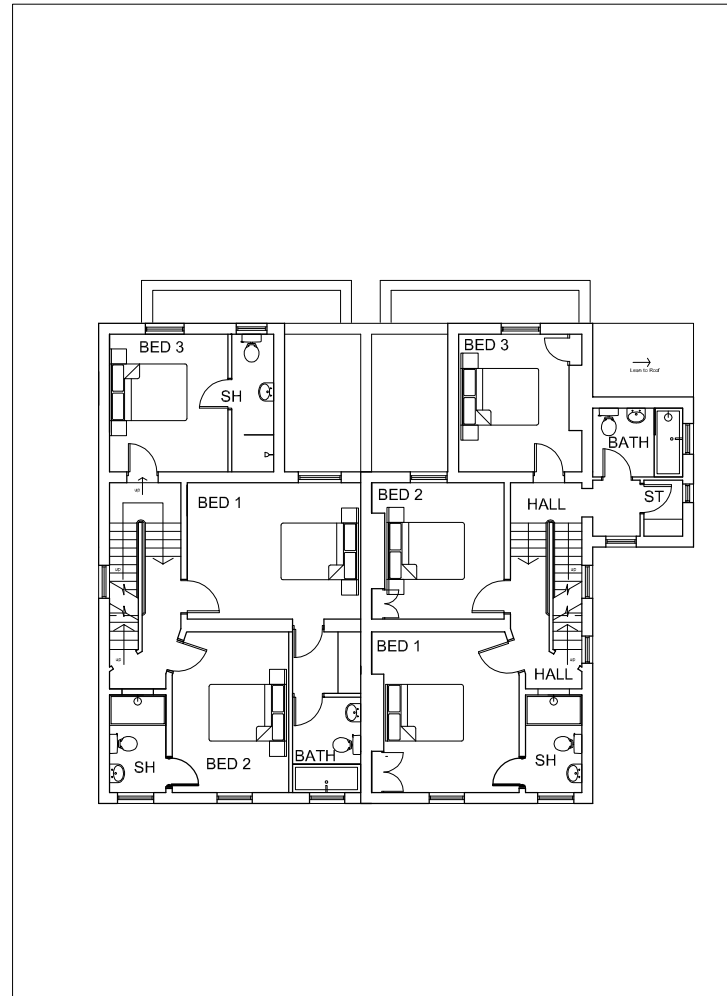

PROPOSED FIRST FLOOR PLAN 1:200

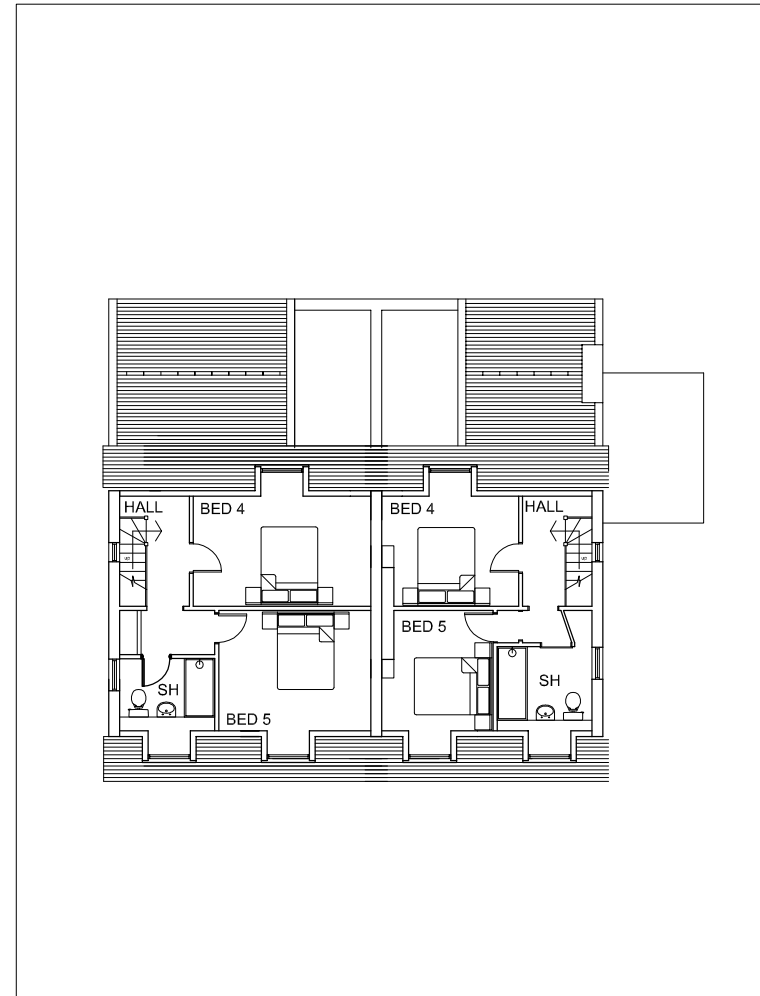

PROPOSED SECOND FLOOR PLAN 1:200

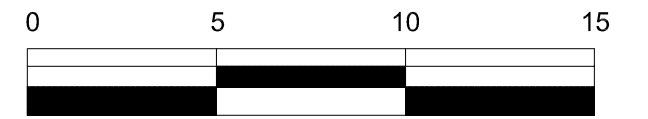

SCALE 1:200



PROPOSED FRONT ELEVATION 1:200



PROPOSED SIDE ELEVATION 1:200



PROPOSED REAR ELEVATION 1:200



PROPOSED SIDE ELEVATION 1:200

All dimensions to be checked on site. Figured dimensions take preference over scaled dimensions. Any errors or discrepancies to be reported to the Architects. This drawing may not be edited or modified by the recipient.

\*Copyright and ownership of this drawing is vested in Emma Doherty whose prior written consent is required for its use, reproduction or for publication to any third party. All rights reserved by the law of copyright and by international copyright conventions are reserved to Emma Doherty and may be protected by court proceedings for damages and/or injunctions and costs.\*


PROJECT	9 & 11 ELLINGTON ROAD RAMSGATE CT11 9SJ
DRWG. TITLE	PROPOSED PLANS & ELEVATIONS

JOB NO.	SCALE 1:200 @ A3
	DATE MARCH 2021
DRWG. NO.	DRN.
PL003	REV.

**LEWKNOR LODGE  
&  
LEWKNOR HOUSE**