


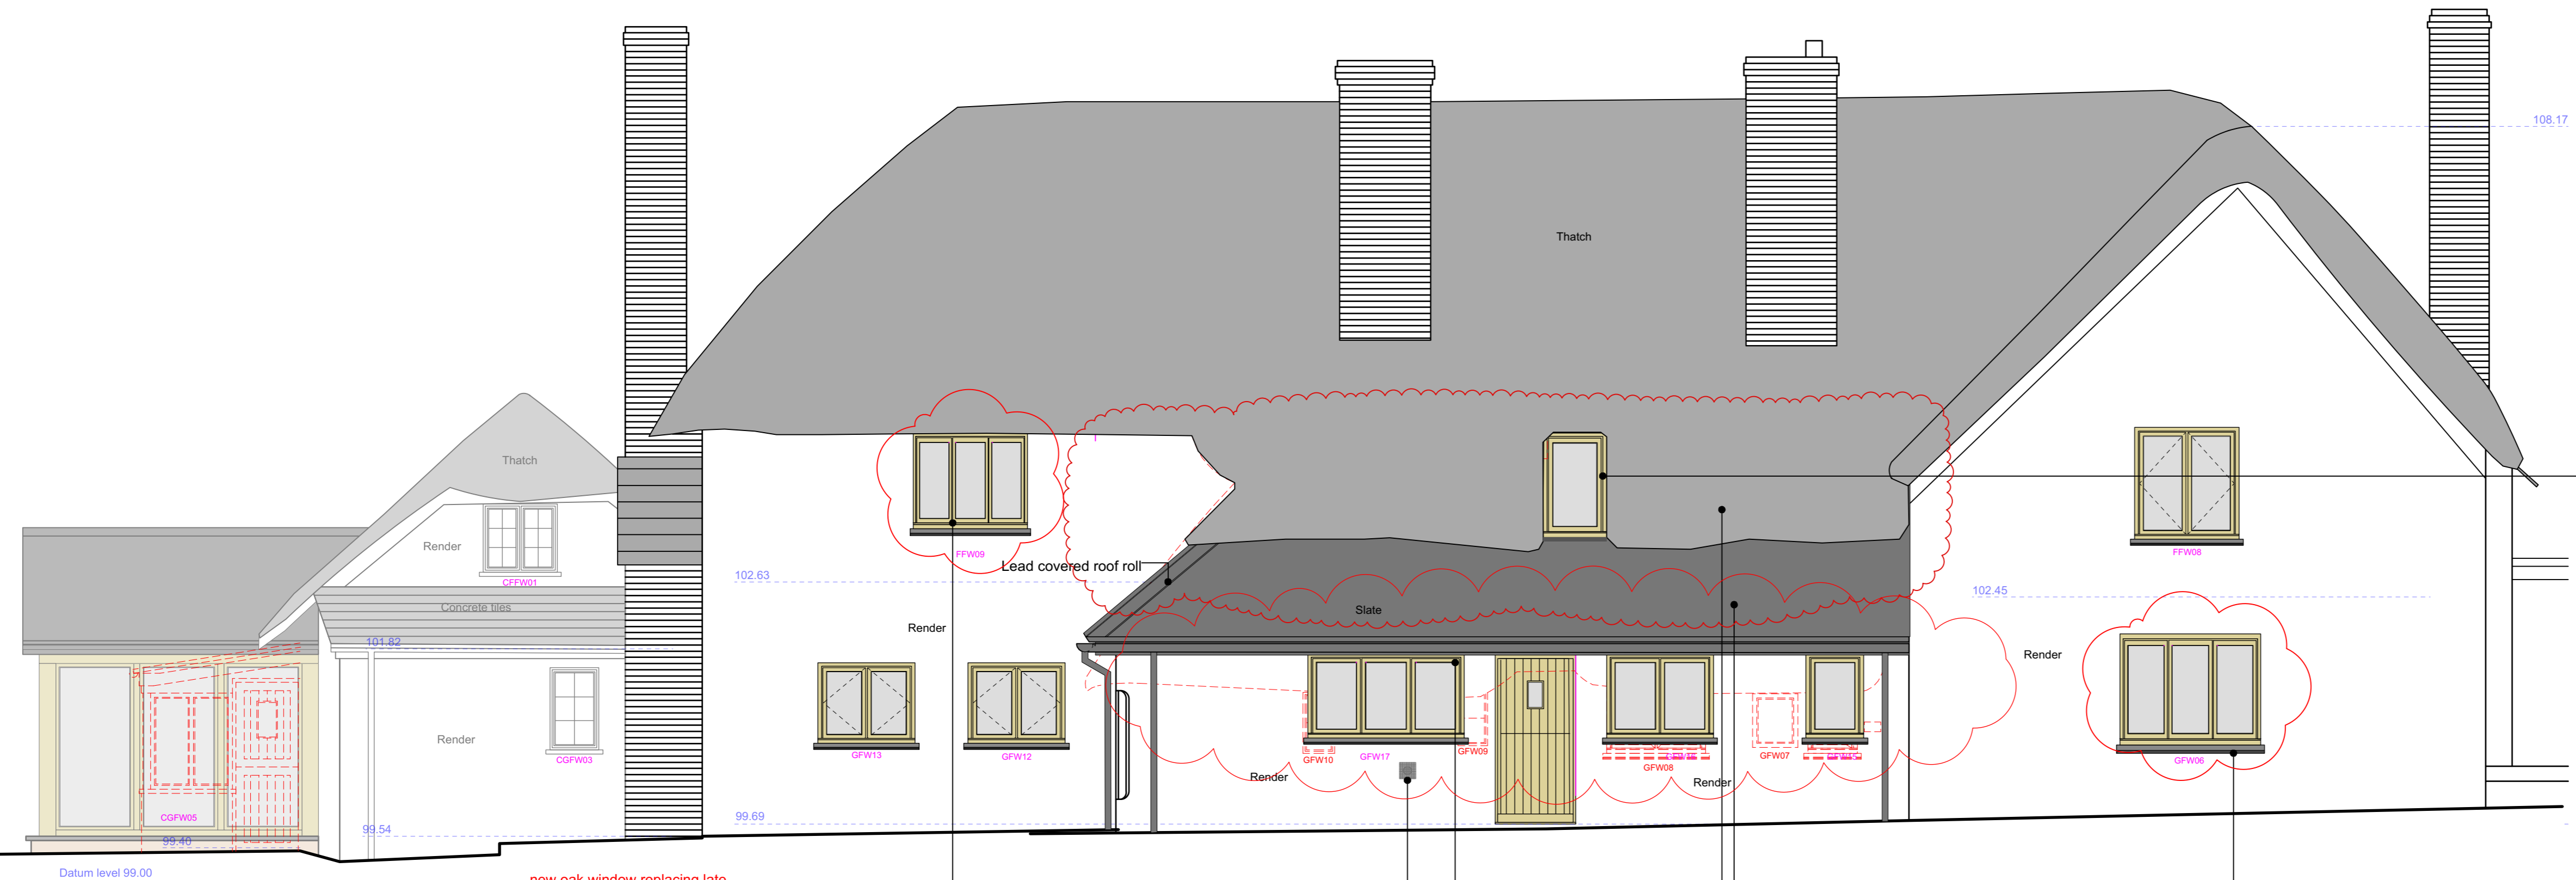

**Proposed South-West Elevation**  
1:50@A1, 1:100@A3

Existing front door, porch and canopy retained and repaired

New oak, transom & mullioned windows to all elevations as detail with 'heritage' double glazed casements & slate subcills in existing openings.



**Proposed North-East Elevation**  
1:50@A1, 1:100@A3

new oak window replacing late 18th / early 19th Century leaded light 3 casement, existing window retained on site.


Proposed new black flue for Boiler - to be protected with PPC terminal guard

New black PPC aluminium 'heritage' style rainwater goods

Existing thatch remains on upper half of outshut roof

Lower half of existing thatched outshut roof replaced with new slate roof finish

New oak window replacing 17th / 18th Century window retained on site & shutters reinstated

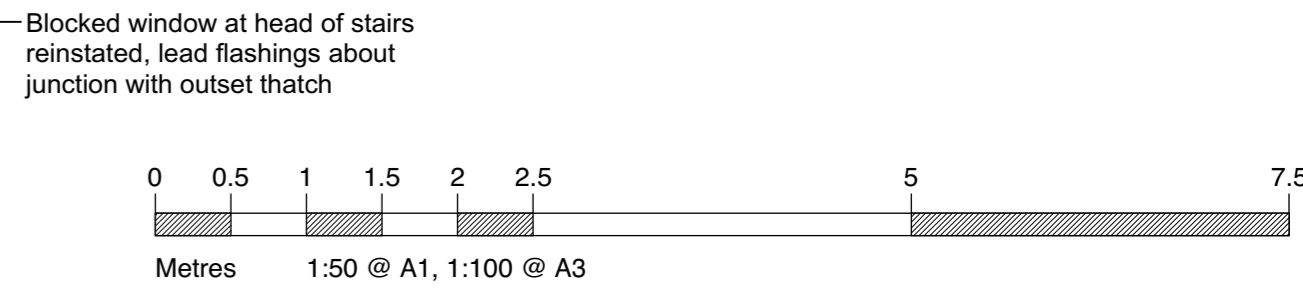

C - 22.12.20 - Replacement of windows GFW06 & FFW09 noted. Alterations to outshut roof and existing thatch - NW  
 B - 08.12.20 - Hip roof finish modified to slate, lead covered roll, amendment to arrangement of windows in outshut - NW  
 A -

TITLE	1967.0 Great Barton, Clyst St Lawrence	
DRAWING	<b>Proposed South-West &amp; North-West Elevations</b>	
NUMBER & REVISION	1967.0/311 C	THE POTATO STORE WITHYCOMBE MINEHEAD SOMERSET TA24 6QB
DATE	July 2020	QUEENSGATE HOUSE 48 QUEEN STREET EXETER DEVON EX4 3SR
SCALE	1:50 @ A1, 1:100 @ A3	T: 01984 640988
DRAWN	CA	T: 01392 260490

design@lcarchitects.co.uk    www.lcarchitects.co.uk    LOUISE CROSSMAN ARCHITECTS

The contractor is to check all site dimensions and levels before commencing work to his/her own satisfaction. Do not scale from drawings other than for purposes of The Town and Country Planning Act. The information on the drawing must be read in conjunction with, and checked against, all other relevant drawings, reports, orders, specifications, bills of materials, and other documents. The contractor is to ensure that all work is carried out in accordance with the relevant Building Regulations and all other applicable laws and regulations. The copyright in this drawing is owned by Louise Crossman Architects. It may be printed, reproduced or used without the written agreement of Louise Crossman Architects. Registered in England and Wales Co No: 5762972. Registered Office: The Potato Store, Court Place, Withycombe, Minehead, Somerset TA24 6QB.