


Key:


- Existing construction
- Proposed construction
- Demolished

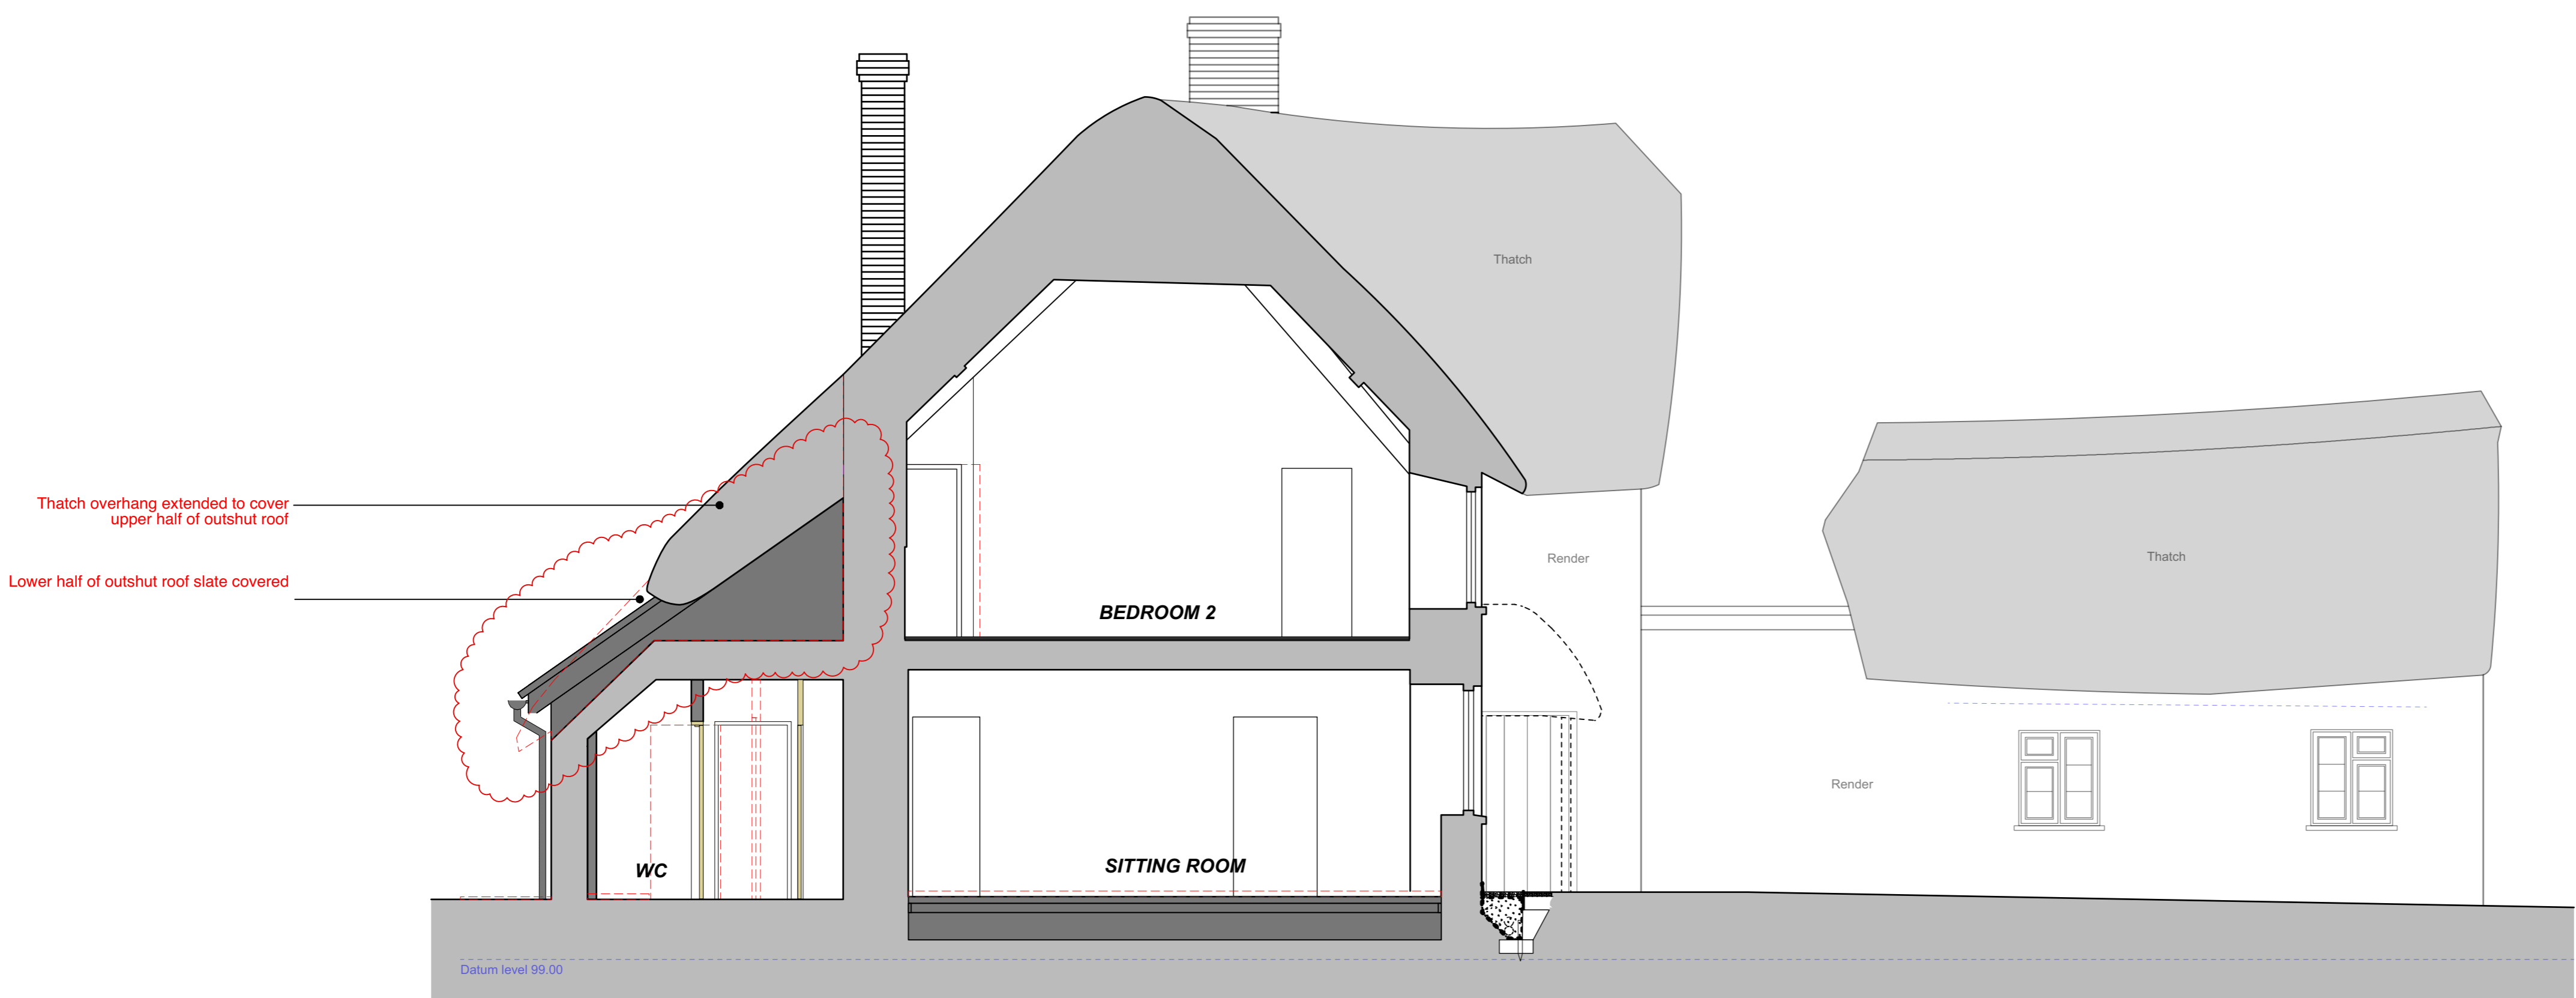

Proposed Section BB
1:50@A1, 1:100@A3



Proposed Section AA
1:50@A1, 1:100@A3

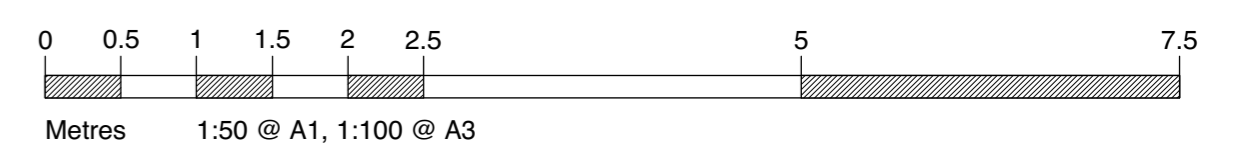

B - 22.12.20 - Alterations to outshut roof and existing thatch - NW
 REVISIONS A - 08.12.20 - Roof finish modified to slate - NW

TITLE 1967.0 Great Barton, Clyst St Lawrence
 DRAWING **Proposed Section AA & BB**
 NUMBER & REVISION **1967.0/321 B**
 DATE July 2020
 SCALE 1:50 @ A1, 1:100 @ A3
 DRAWN CA

THE POTATO STORE QUEENSGATE HOUSE
 WITHYCOMBE 48 QUEEN STREET
 MINEHEAD EXETER
 SOMERSET DEVON
 TA24 6QB EX4 3SR
 T: 01984 640988 T: 01392 260490

design@lcarchitects.co.uk www.lcarchitects.co.uk

LOUISECROSSMAN ARCHITECTS

The contractor is to check all site dimensions and levels before commencing work to his/her own satisfaction. Do not scale from drawings other than for purposes of The Town and Country Planning Act. The information on the drawing must be read in conjunction with, and checked against, all other relevant drawings, documents, and reports to complete and all correct Building Regulations and British Standards details as they apply to the drawing. The copyright in this drawing belongs to Louise Crossman Architects. It may not be copied, reproduced or issued without the written agreement of Louise Crossman Architects. Registered in England and Wales Co No: 5762972. Registered Office: The Potato Store, Court Place, Withycombe, Minehead, Somerset TA24 6QB.