



EXISTING FRONT ELEVATION

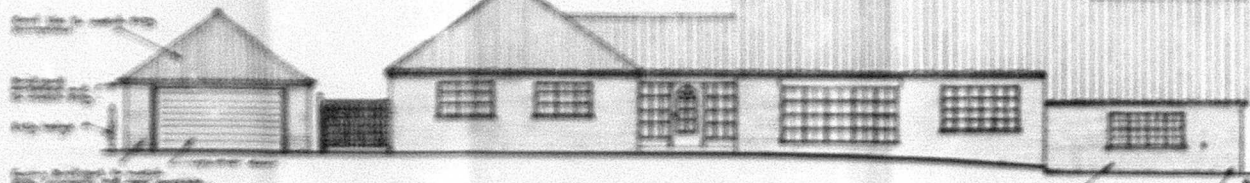


PROPOSED FRONT ELEVATION

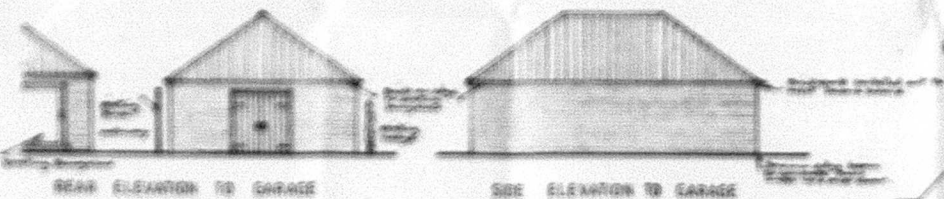


REAR ELEVATION TO GARAGE


SIDE ELEVATION TO GARAGE

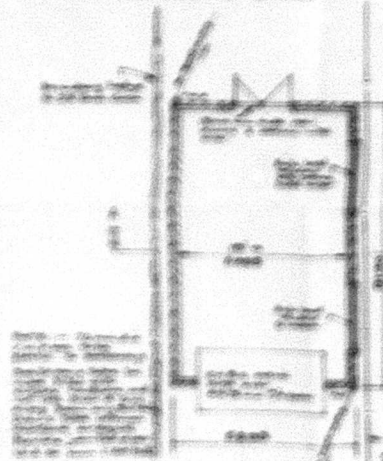

PLAN OF GARAGE

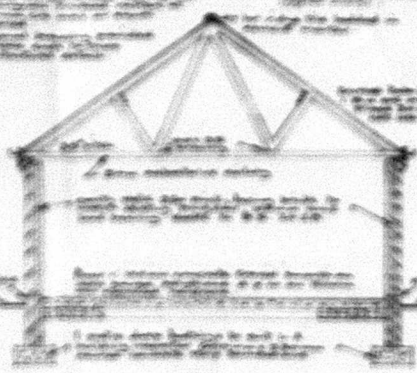


SECTION THROUGH GARAGE

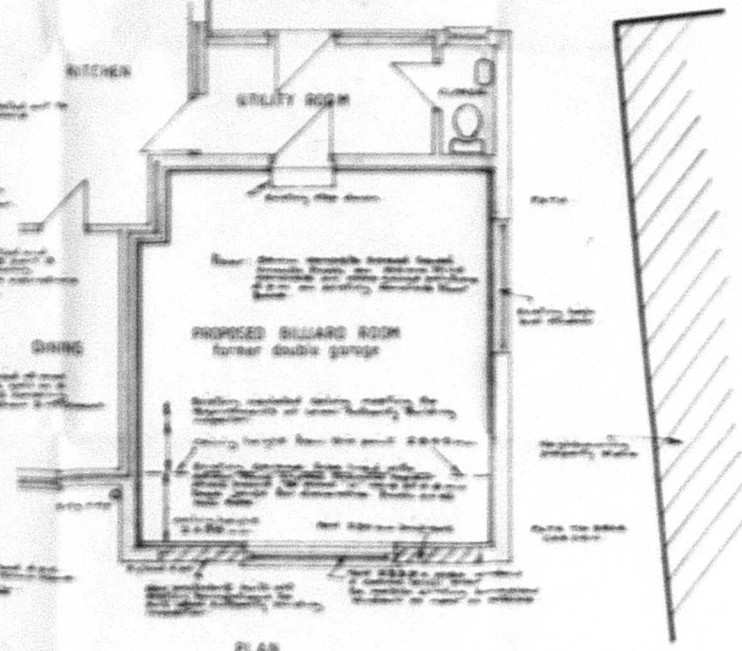

PROPOSED CONVERSION OF DOUBLE GARAGE TO BILLIARD ROOM



SITE LOCATION PLAN SCALE 1:500

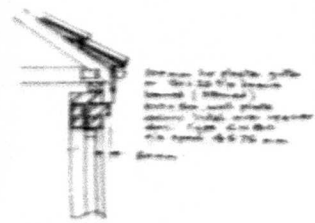

DETAIL OF EAVES OVER GARAGE DOOR