



NOTES

1.0 GENERAL


- 1.1 THIS DRAWING IS TO BE READ IN CONJUNCTION WITH ALL RELEVANT PROJECT DRAWINGS TOGETHER WITH THE PROJECT SPECIFICATION.
- 1.2 DO NOT SCALE OFF THIS DRAWING, WORK TO FIGURED DIMENSIONS ONLY.
- 1.3 ANY DISCREPANCIES NOTED BETWEEN DRAWN INFORMATION ARE TO BE REPORTED PROMPTLY TO THE CONTRACT ADMINISTRATOR.

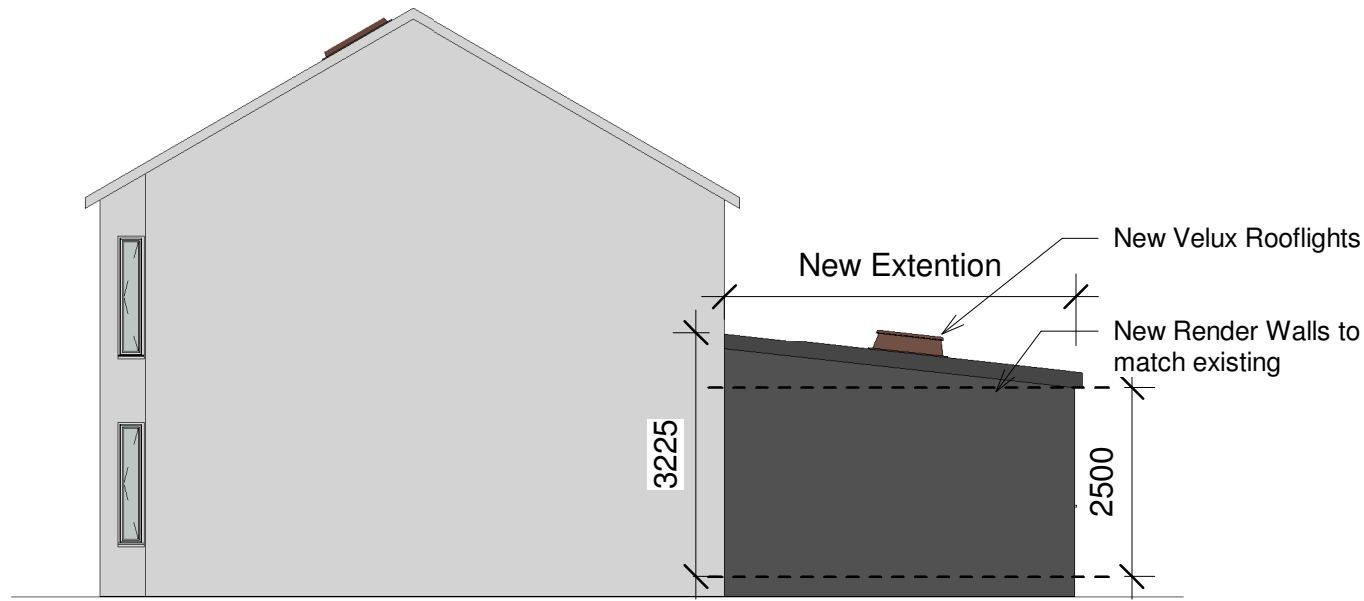

1 Elevation 1 - a
1 : 100

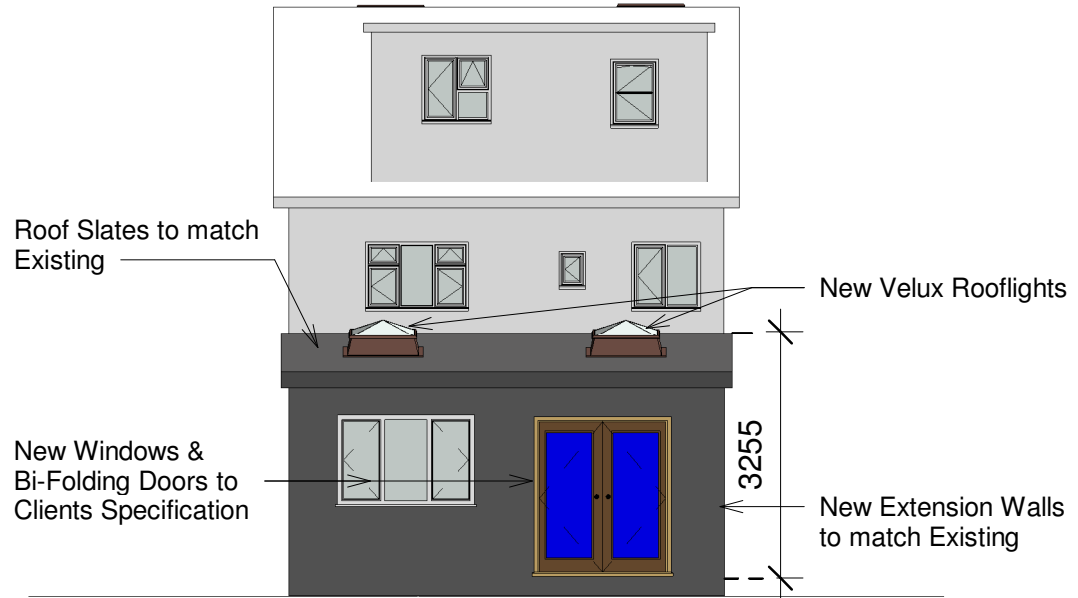


2 Elevation 2 - a
1 : 100

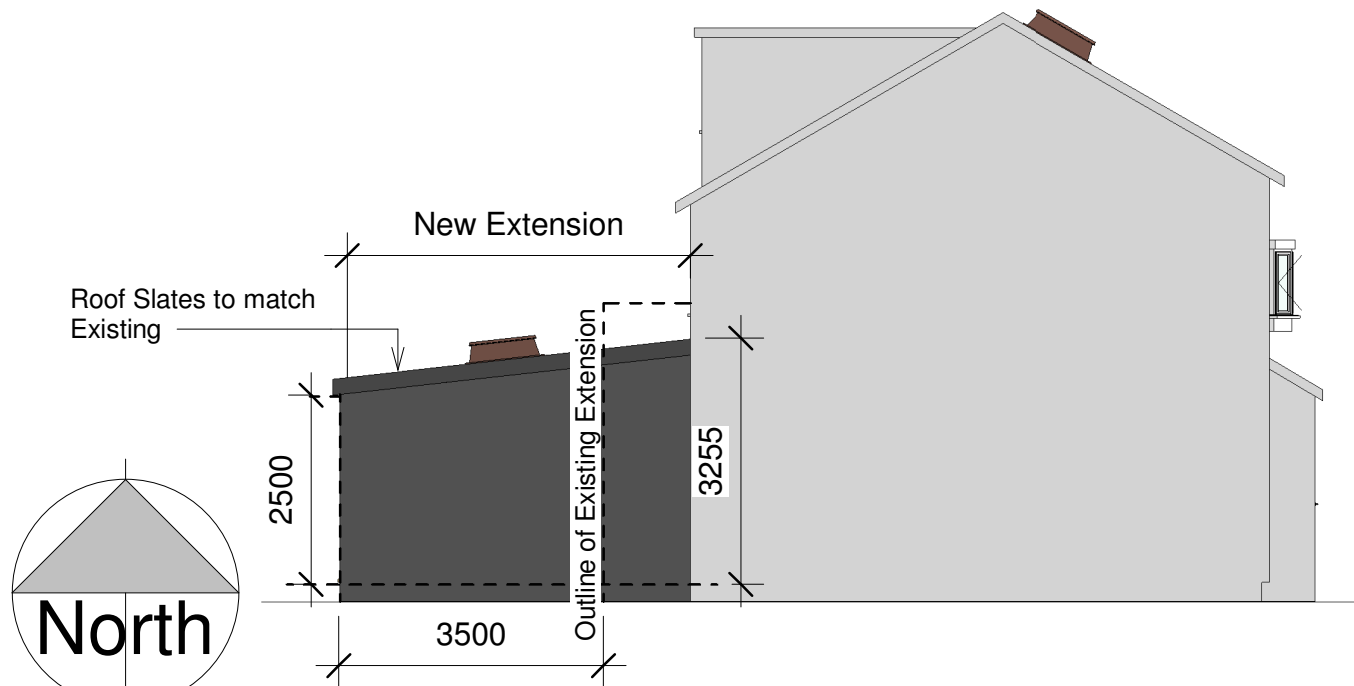

3 Elevation 3 - a
1 : 100



4 Elevation 4 - a
1 : 100

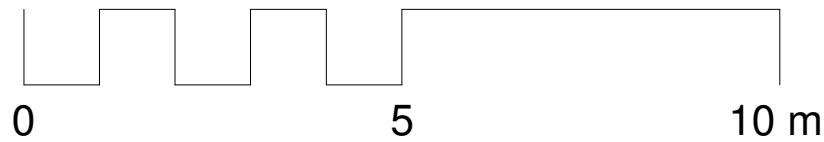

REV	DESCRIPTION	DRAWN	DATE

CLIENT
Ms Uwerhi

PROJECT
**91 Howard Road
SE25 5BY**

TITLE
**Proposed Rear Extension
Elevations**

ALCO
CONSULTING STRUCTURAL ENGINEERS

ARCHITECT	DATE	STATUS
		PRELIMINARY <input type="radio"/>
		TENDER <input type="checkbox"/>
		CONSTRUCTION <input type="checkbox"/>
		RECORD <input type="checkbox"/>

DRAWING No.	REVISION
A104	