



Plan View
1 : 50




North East
1 : 50

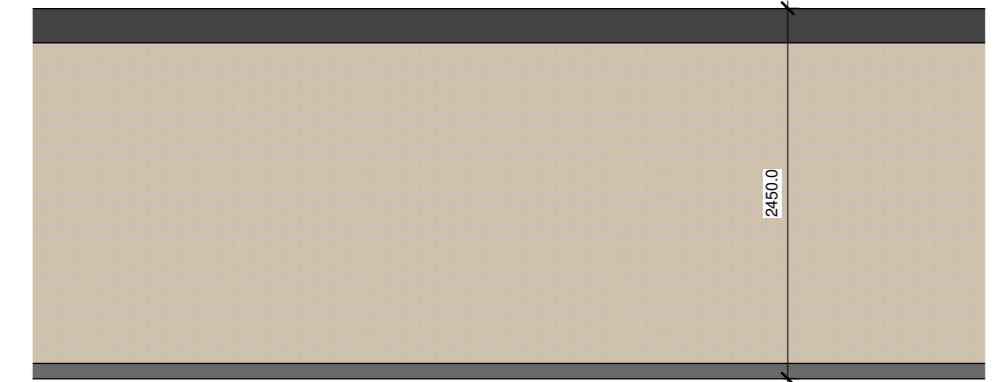


South East
1 : 50

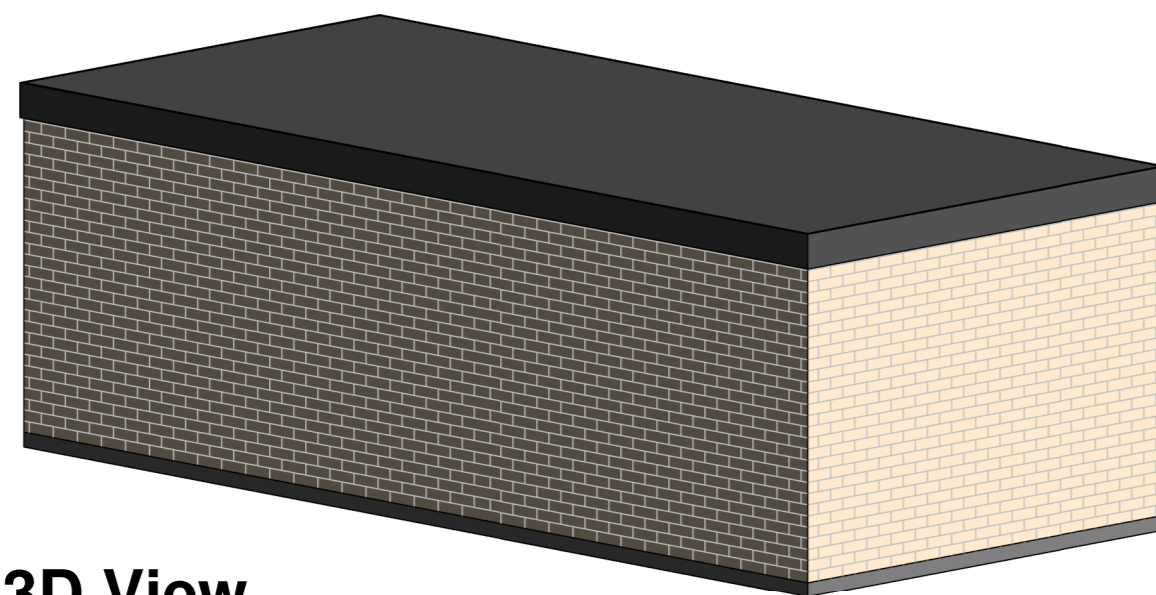

3D View

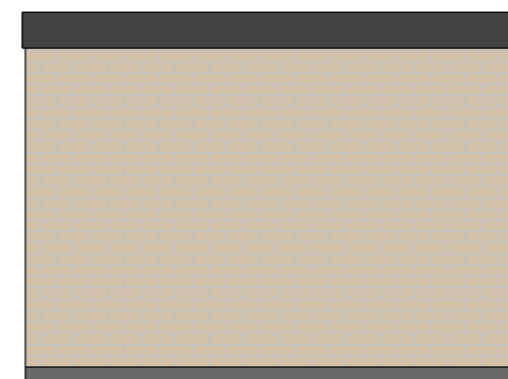

North West
1 : 50

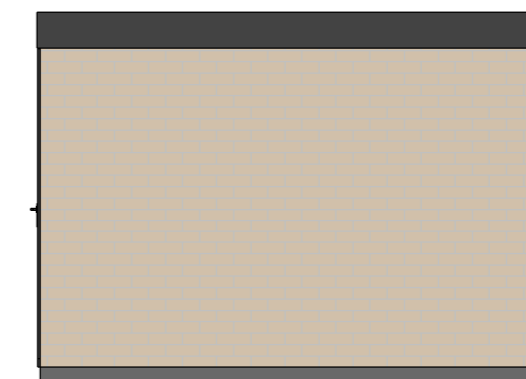

South West
1 : 50

Note:
Brickwork to match existing.

Sprinkler Store Details