


FDC Parking standards state 2 spaces per 2/3 bed unit
 Parking bays 7 in total
 Ranging in size from 2.550x4.800m to 2.550x5.800m

GC GROUND COVER PLANTS
 COTONEASTER HORIZONTALIS,
 HEDERA HELIX, LAVANDULA SPICA
 6 PLANTS PER METRE SQ.

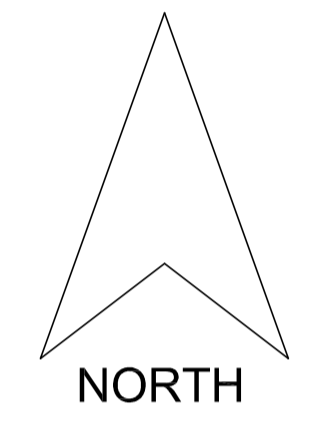

Site Plan 1:100

Peter Humphrey Associates Ltd.
 ARCHITECTURAL DESIGN AND BUILDING

PROJECT
 Proposed Residential Development
 Land North West of
 Eastleigh
 Elm Low Road
 Wisbech

DRAWING TITLE
 Planning

CLIENT
 PHA Ltd.

DATE FEB 2020 SCALE: As Shown JOB No. 6149 PL06

COPYRIGHT: THIS DRAWING MUST NOT BE ISSUED, LOANED OR COPIED WITHOUT THE CONSENT OF PETER HUMPHREY ASSOCIATES

Peter Humphrey Associates
 ARCHITECTURAL DESIGN AND BUILDING
 TELEPHONE 01945 466 966
 FAX 01945 466 433
 E-MAIL: info@peterhumphrey.co.uk
 30 OLD MARKET WISBECH CAMBS PE13 1NB