



SIDE ELAVATION

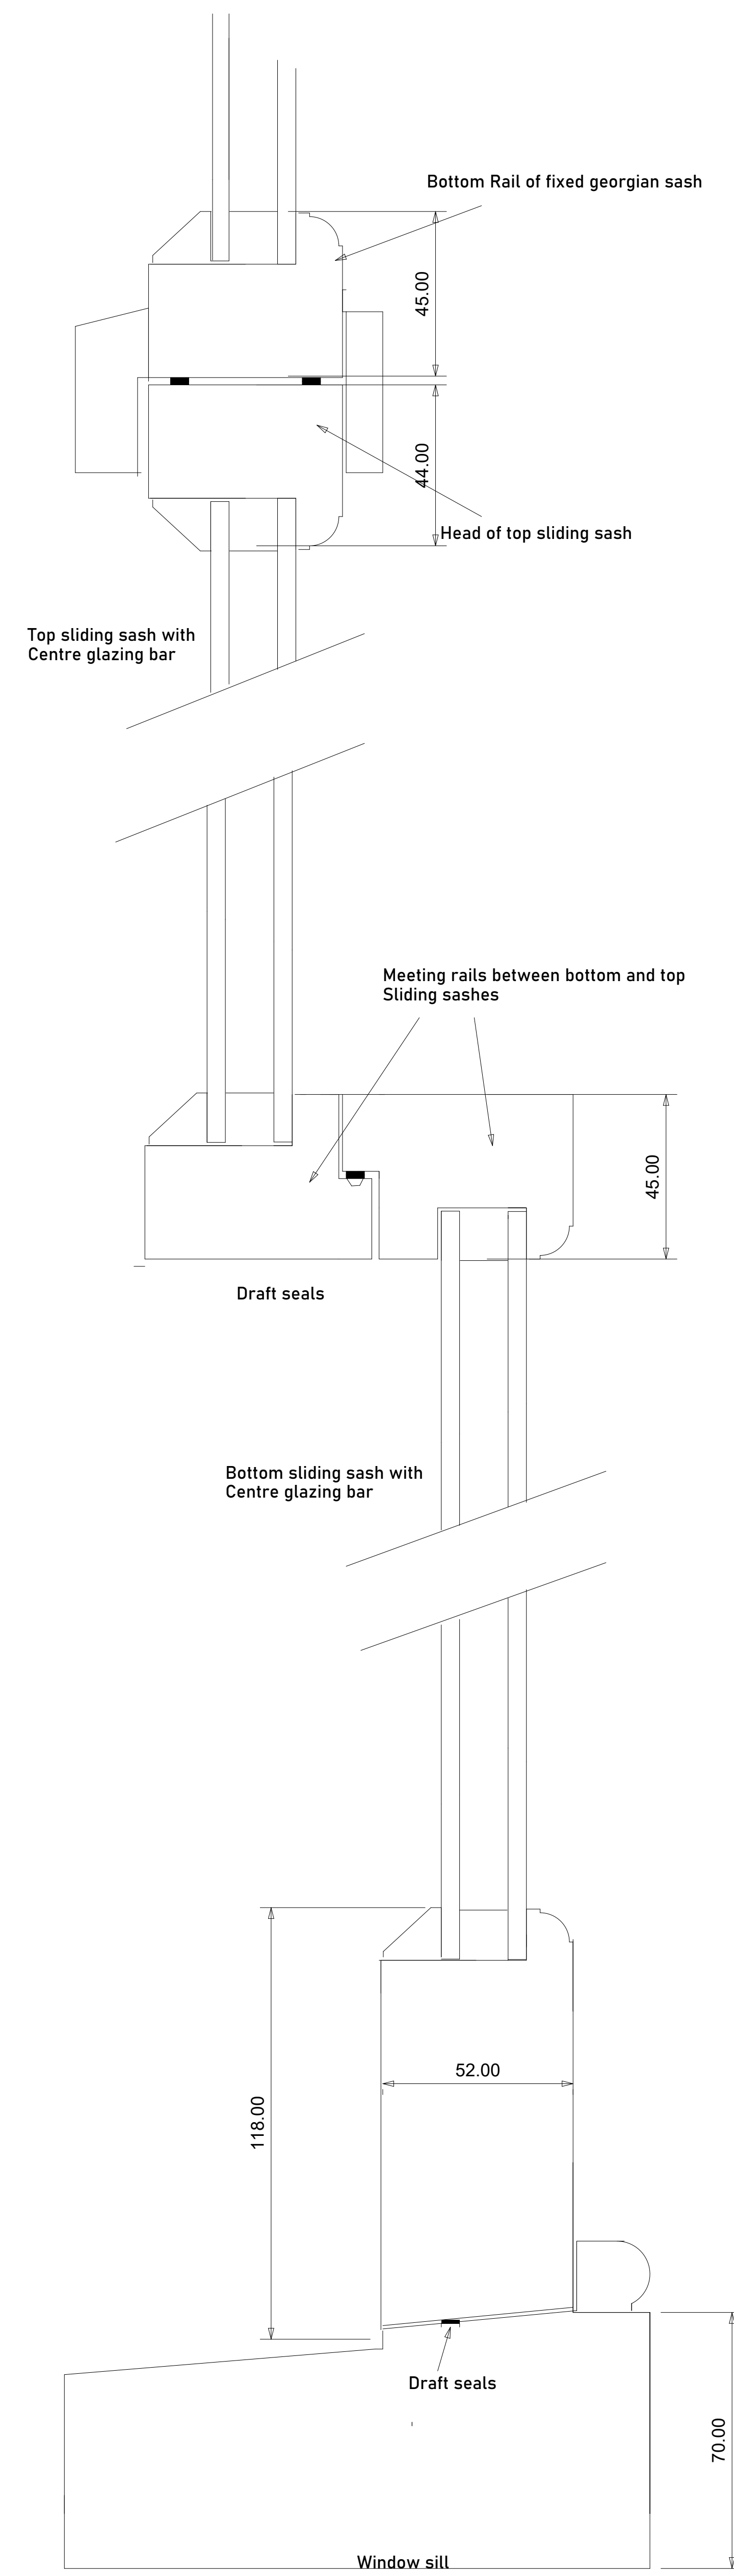

Due to the size and weight of the sliding sash with the double glazed units we recommend the use adjustable spring balances

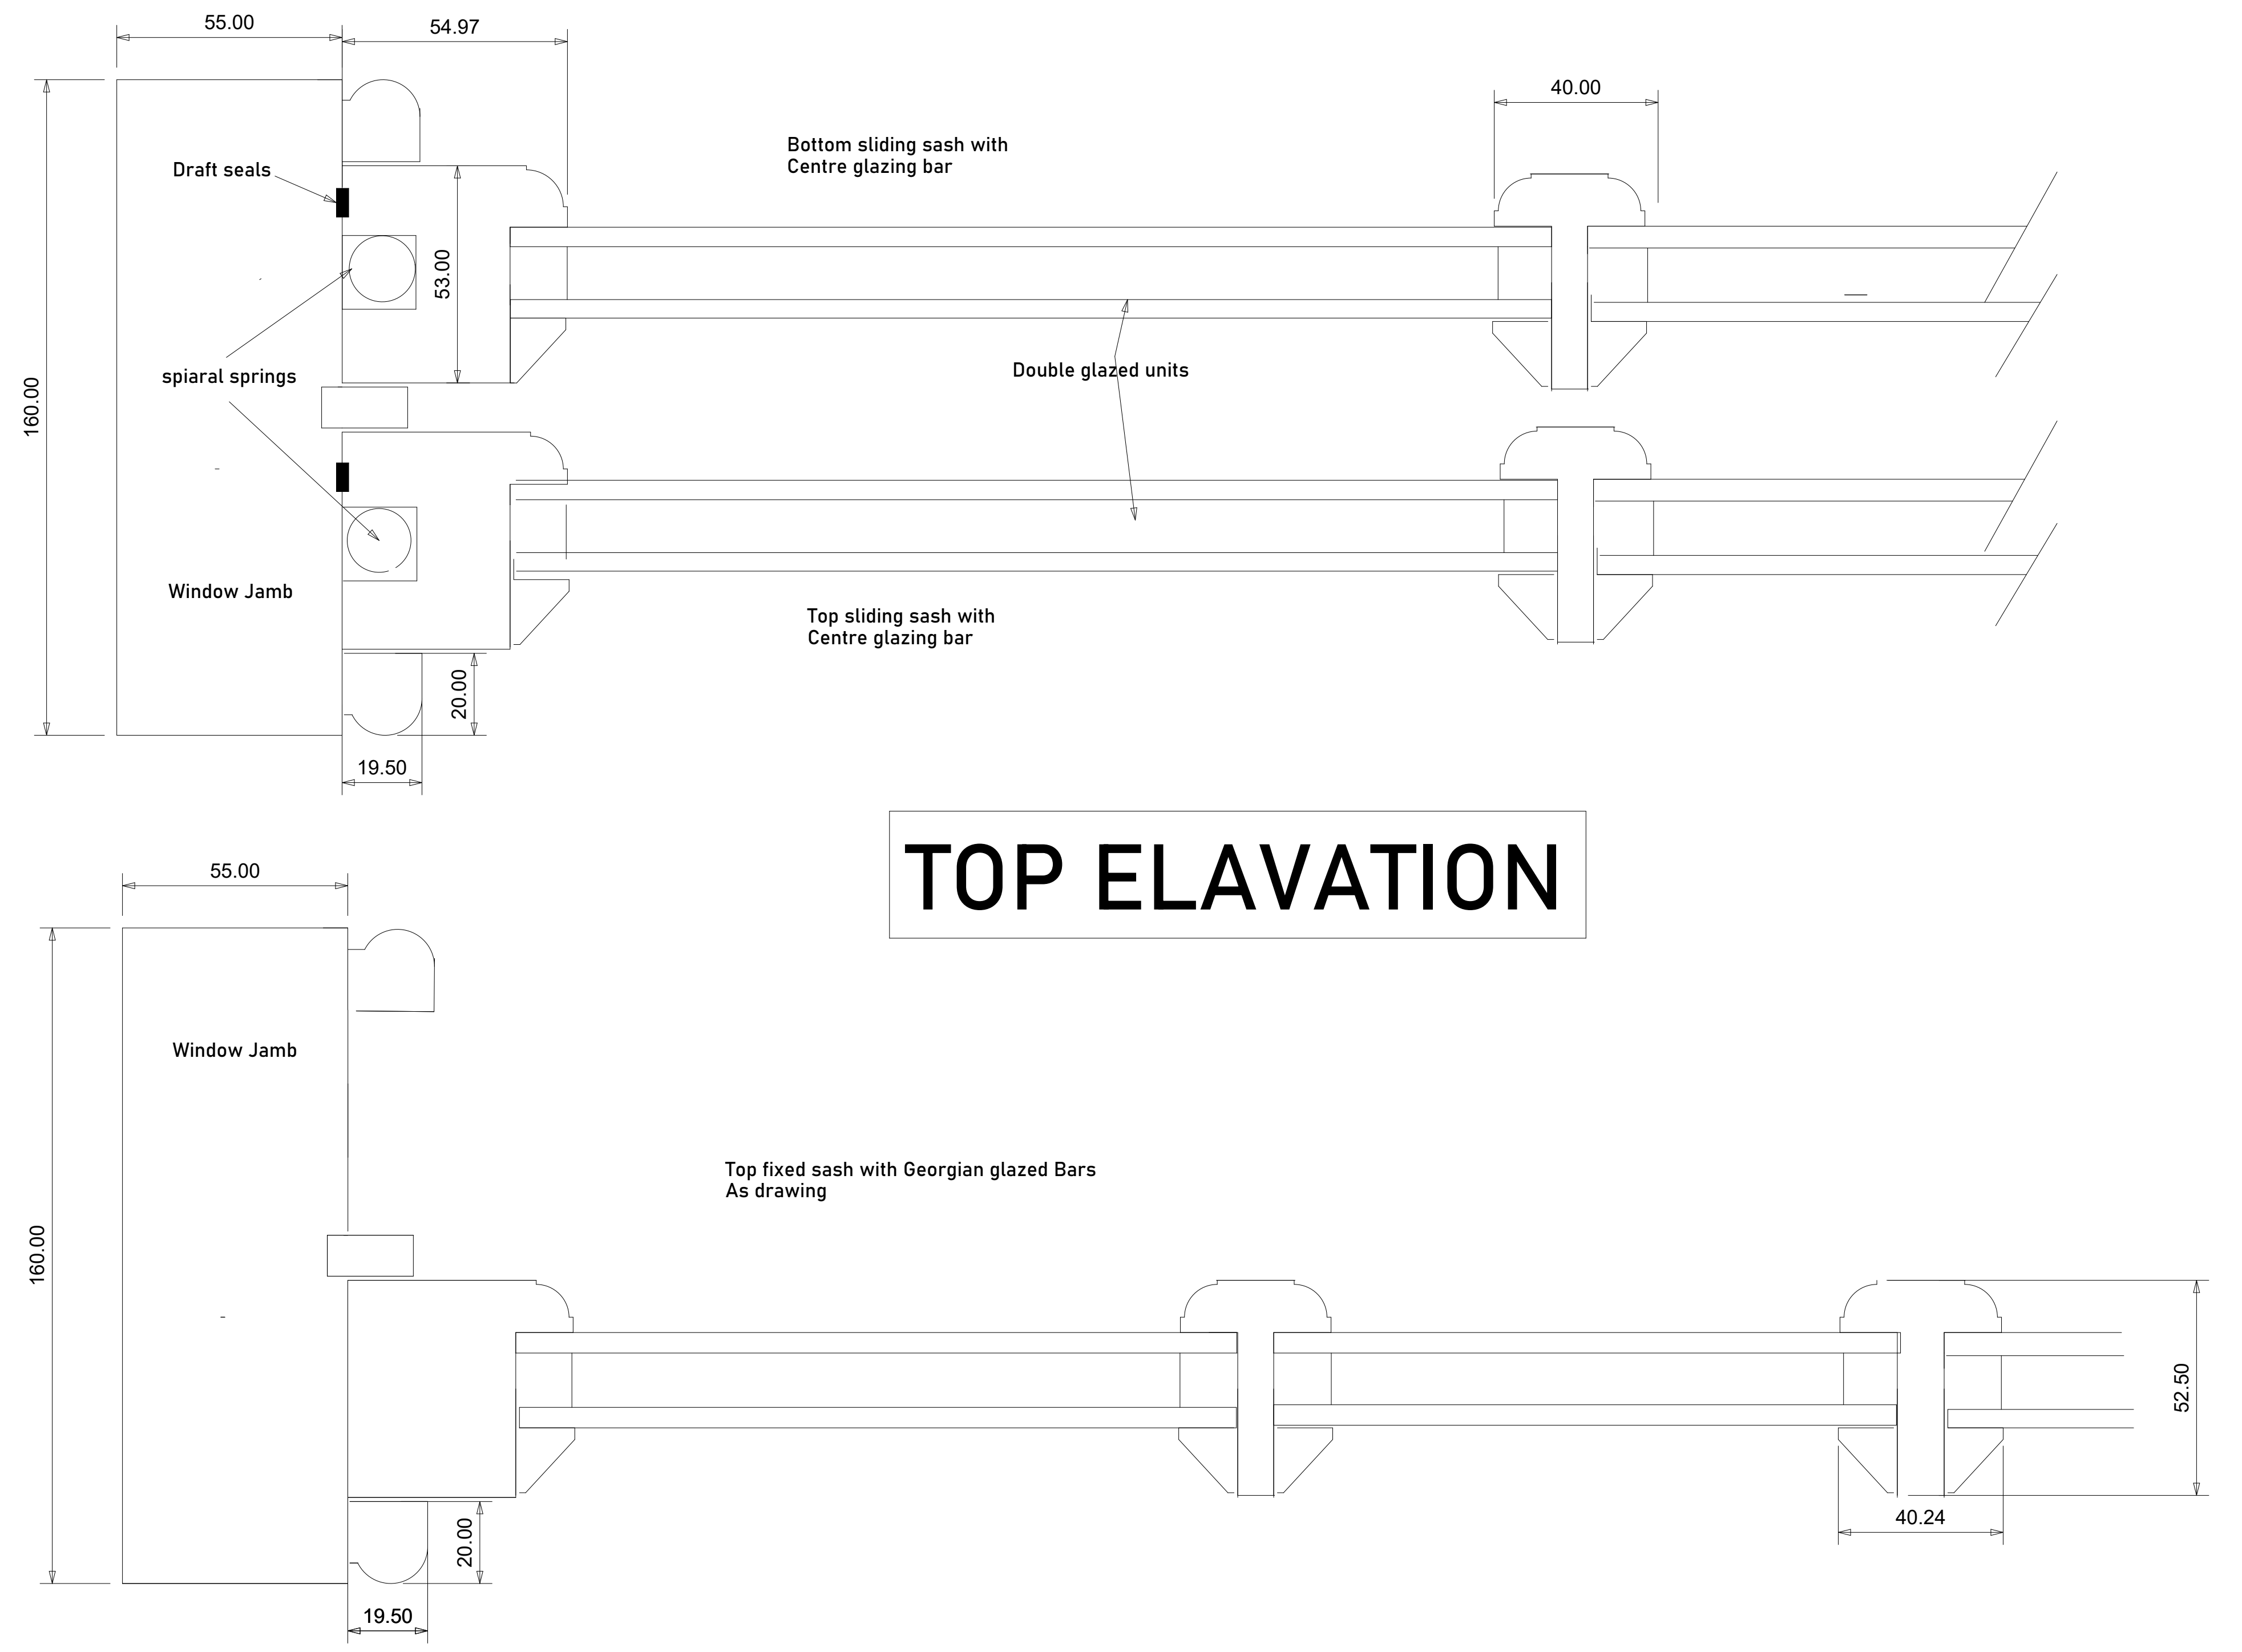

TOP ELAVATION

**High Street, Wisbech
Front Sliding Window Details
North Cambs Developments
01354 651400**

SCALE :- 1.1