



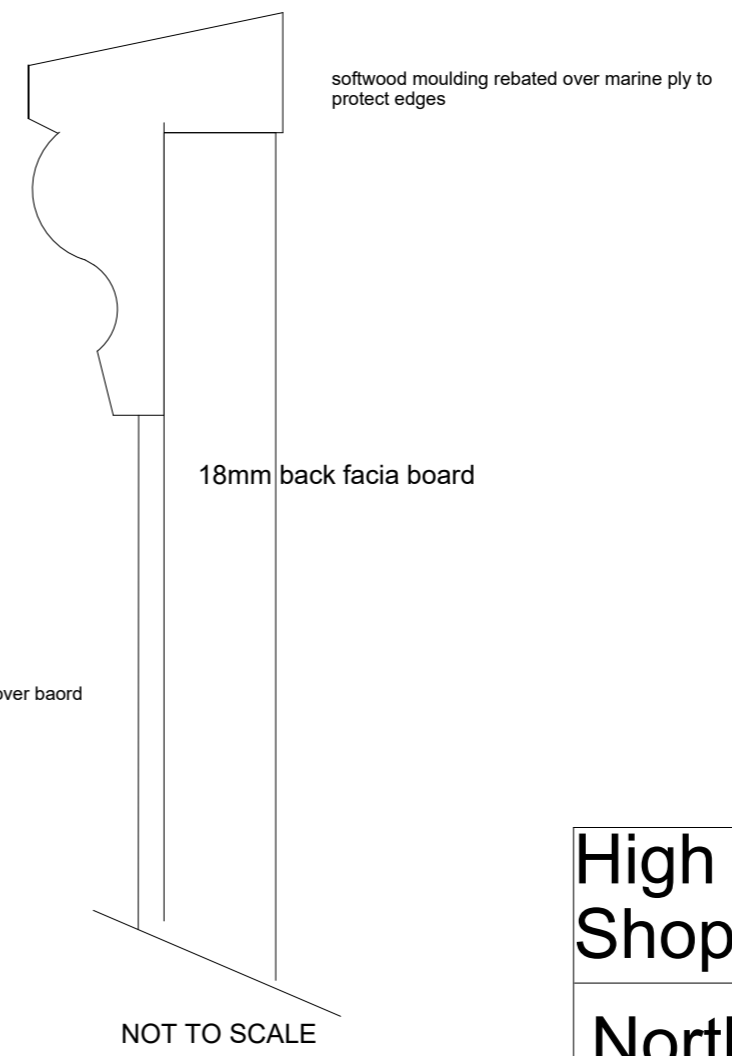

Please Note
Colour of facia and style of sign written to be confirmed with shop tenants

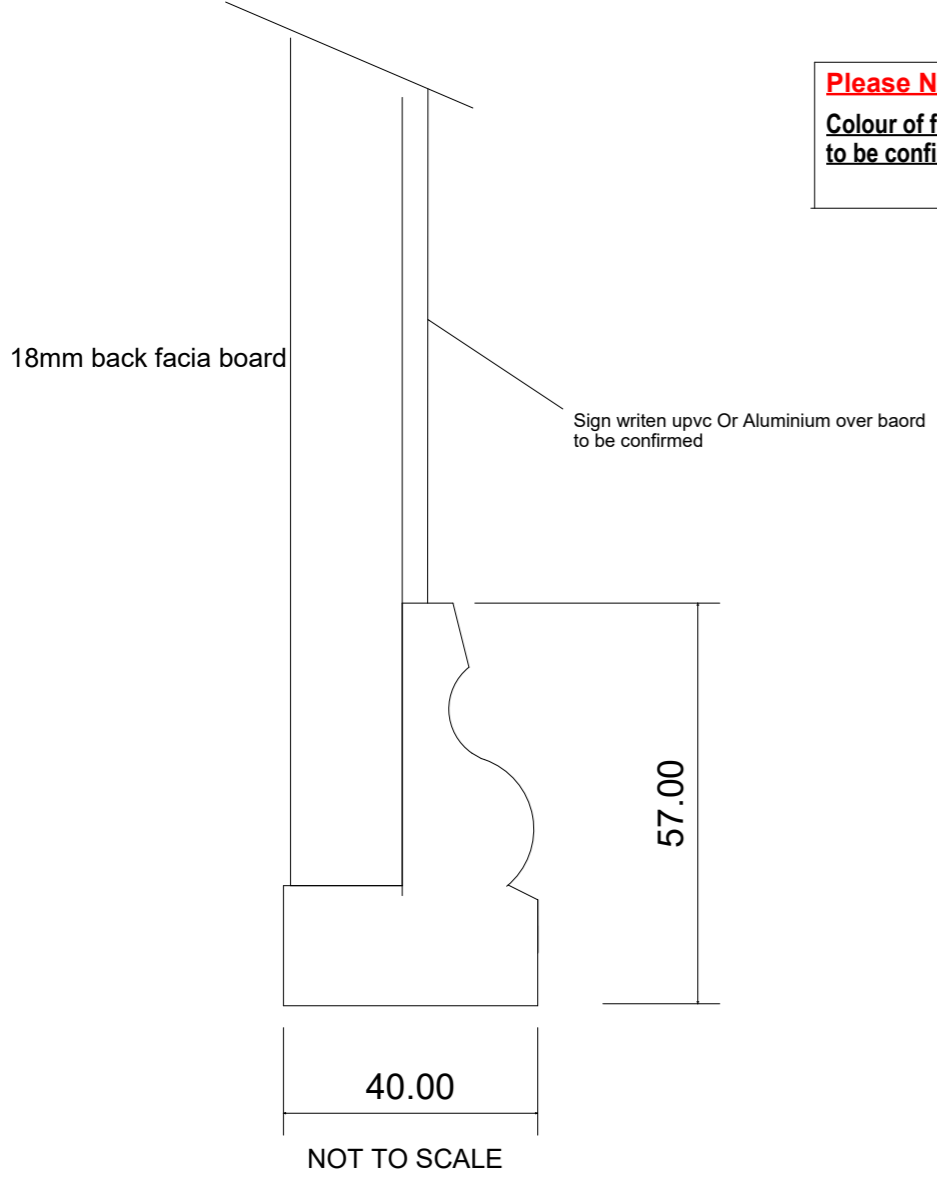

High Street wisbech
 Shop Facia Detail
 North Cambs Dev