


**FASCIA - FRONT ELEVATION**  
SCALE NTS

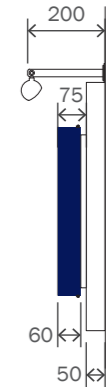

**SIDE ELEVATION**  
SCALE 1:20

**FASCIA - GENERAL SPECIFICATION**

**MAIN FASCIA CONSTRUCTION**

Fascia from 3mm folded aluminium powdercoated WHITE RAL 9010 30% gloss with integrated projecting sign.

**TSB 3D LOGO BADGE CONSTRUCTION**

Face/Halo illuminated logo from Opal Acrylic face with digitally printed vinyl with TSB to show thru opal. Logo returns from formed aluminium with return to match face colour, mounted to 15mm acrylic core that provides halo illumination. Face & Halo illumination via low voltage LEDs not to exceed 300 cd/m<sup>2</sup>. Logo size site specific dependant on fascia height.

**WEB ADDRESS STRAPLINE TEXT**


Self Adhesive vinyl applied to face of panel to match PMS 2766

**TROUGH DOWNLIGHTER**

Main Fascia illuminated with low voltage LED trough downlighter powdercoated WHITE RAL 9010, 30% gloss mounted on stand off brackets.

**STANDALONE SITES**

TSB 3D LOGO BADGE, WEB ADDRESS STRAPLINE TEXT AND DOWNLIGHTER can all be used standalone where there is no fascia requirement

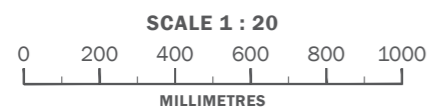

CLIENT :  
TSB  
PROJECT :  
EXTERNAL SIGNAGE  
SITE REFERENCE :  
VARIOUS

PRODUCT TYPE/DOCUMENT TITLE :  
SITE SCHEDULE  
PAGE TITLE :  
SIGNAGE OVERVIEW  
DRAWING NO :  
SS-TSB-ALN21992-1.1

DESIGN STATUS :  
**NOT FOR CONSTRUCTION**  
PAGE : 1/4  
REV : C  
BY : KG  
SCALE @ A3 : AS SHOWN  
ISSUE : 3  
DATE : 24.03.21