

**FRONT ELEVATION**  
SCALE 1:10




**ATM SURROUND - END ELEVATION**  
SCALE 1:10

**ATM - GENERAL SPECIFICATION**

**CONSTRUCTION**

Clear Acrylic - reverse decorated to match opaque blue pantone 2766 - logo and text illuminated, mounted to 15mm opal panel that provides perimeter edge illumination all via low voltage LEDs not to exceed 300 cd/m<sup>2</sup>.

Background to be coloured PMS 2905/PMS 684 (colour TBC)

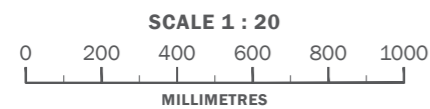

CLIENT :  
TSB  
PROJECT :  
EXTERNAL SIGNAGE  
SITE REFERENCE :  
VARIOUS

PRODUCT TYPE/DOCUMENT TITLE :  
SITE SCHEDULE  
PAGE TITLE :  
SIGNAGE OVERVIEW  
DRAWING NO :  
SS-TSB-ALN21992-1.4

DESIGN STATUS :  
**NOT FOR CONSTRUCTION**  
PAGE : 4/4  
REV : C  
BY : KG  
SCALE @ A3 : AS SHOWN  
ISSUE : 3  
DATE : 24.03.21