




se elevation

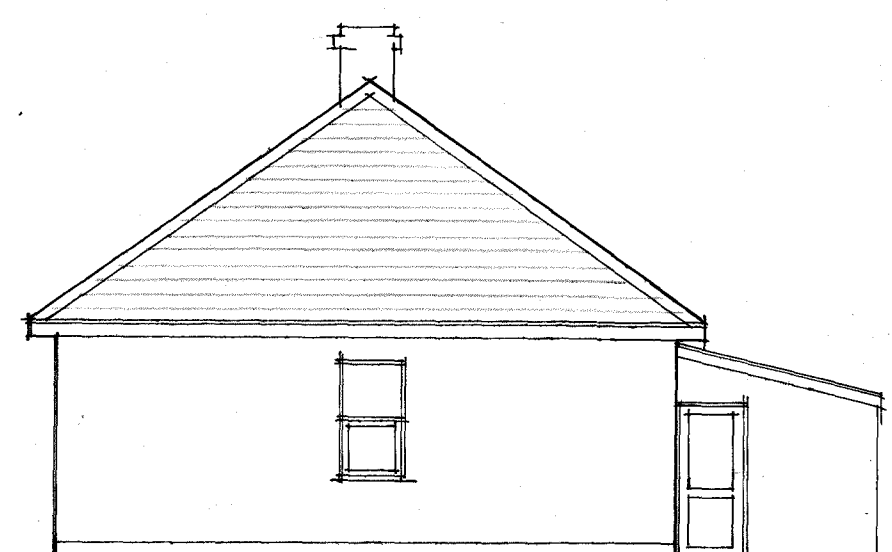


ne elevation

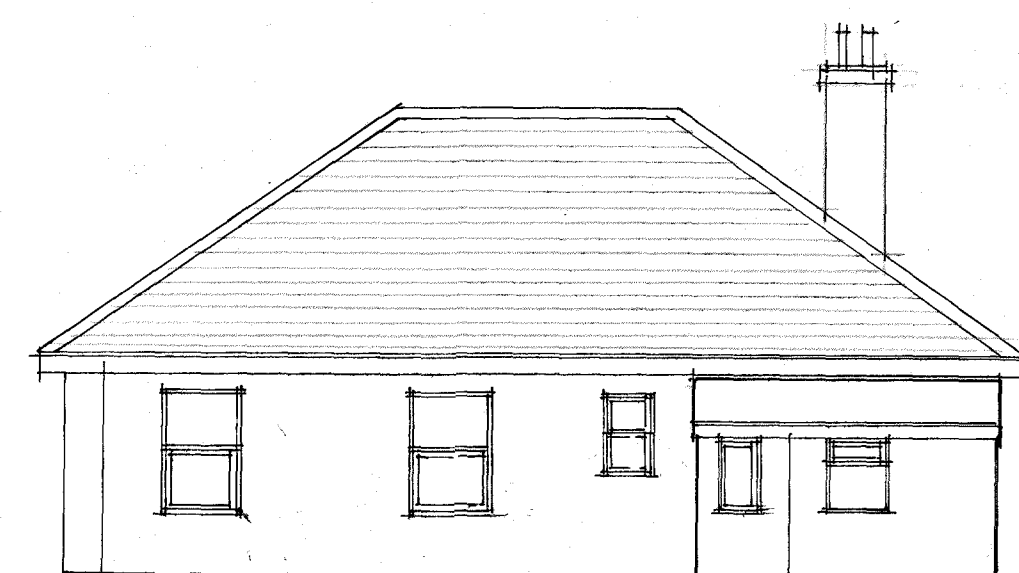


nw elevation

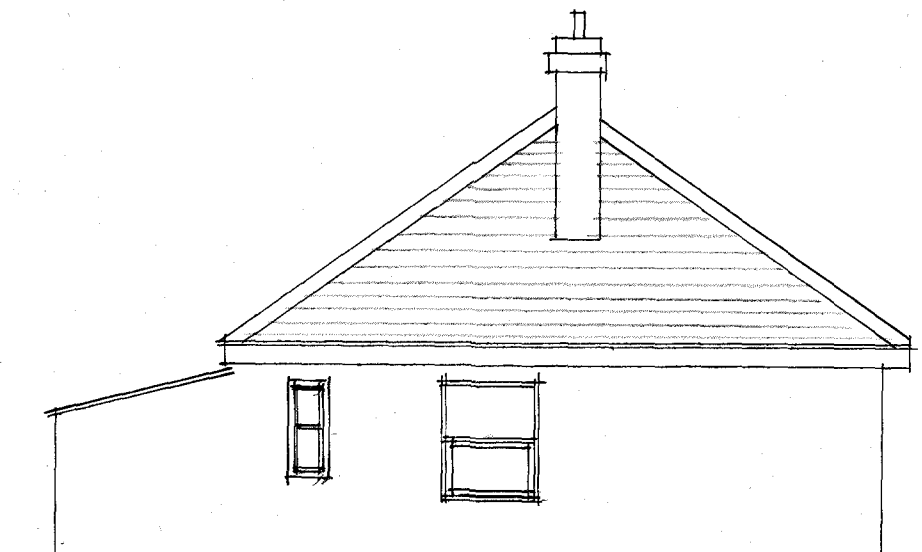


sw elevation

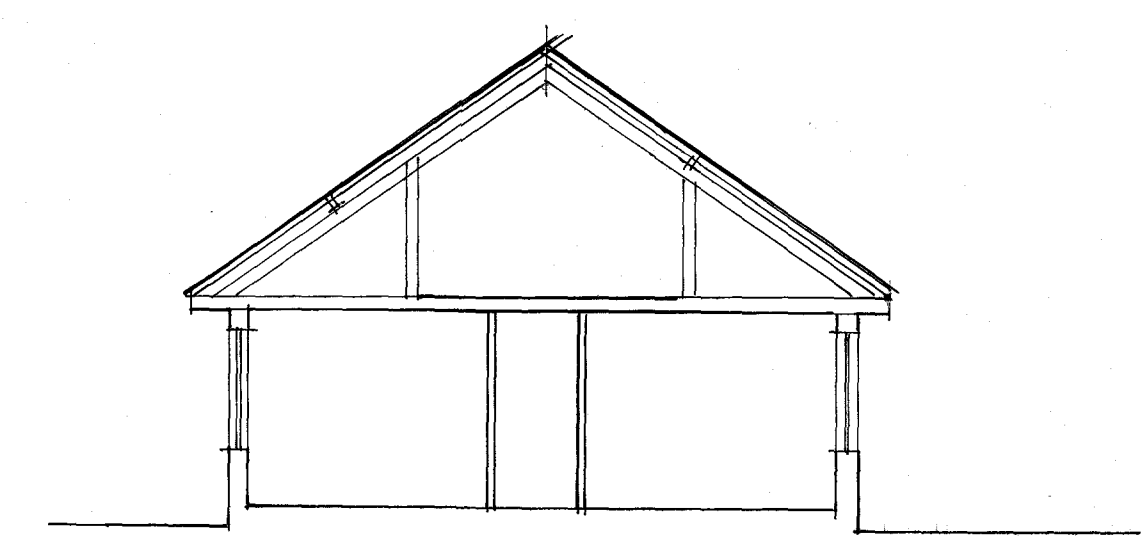


typical section

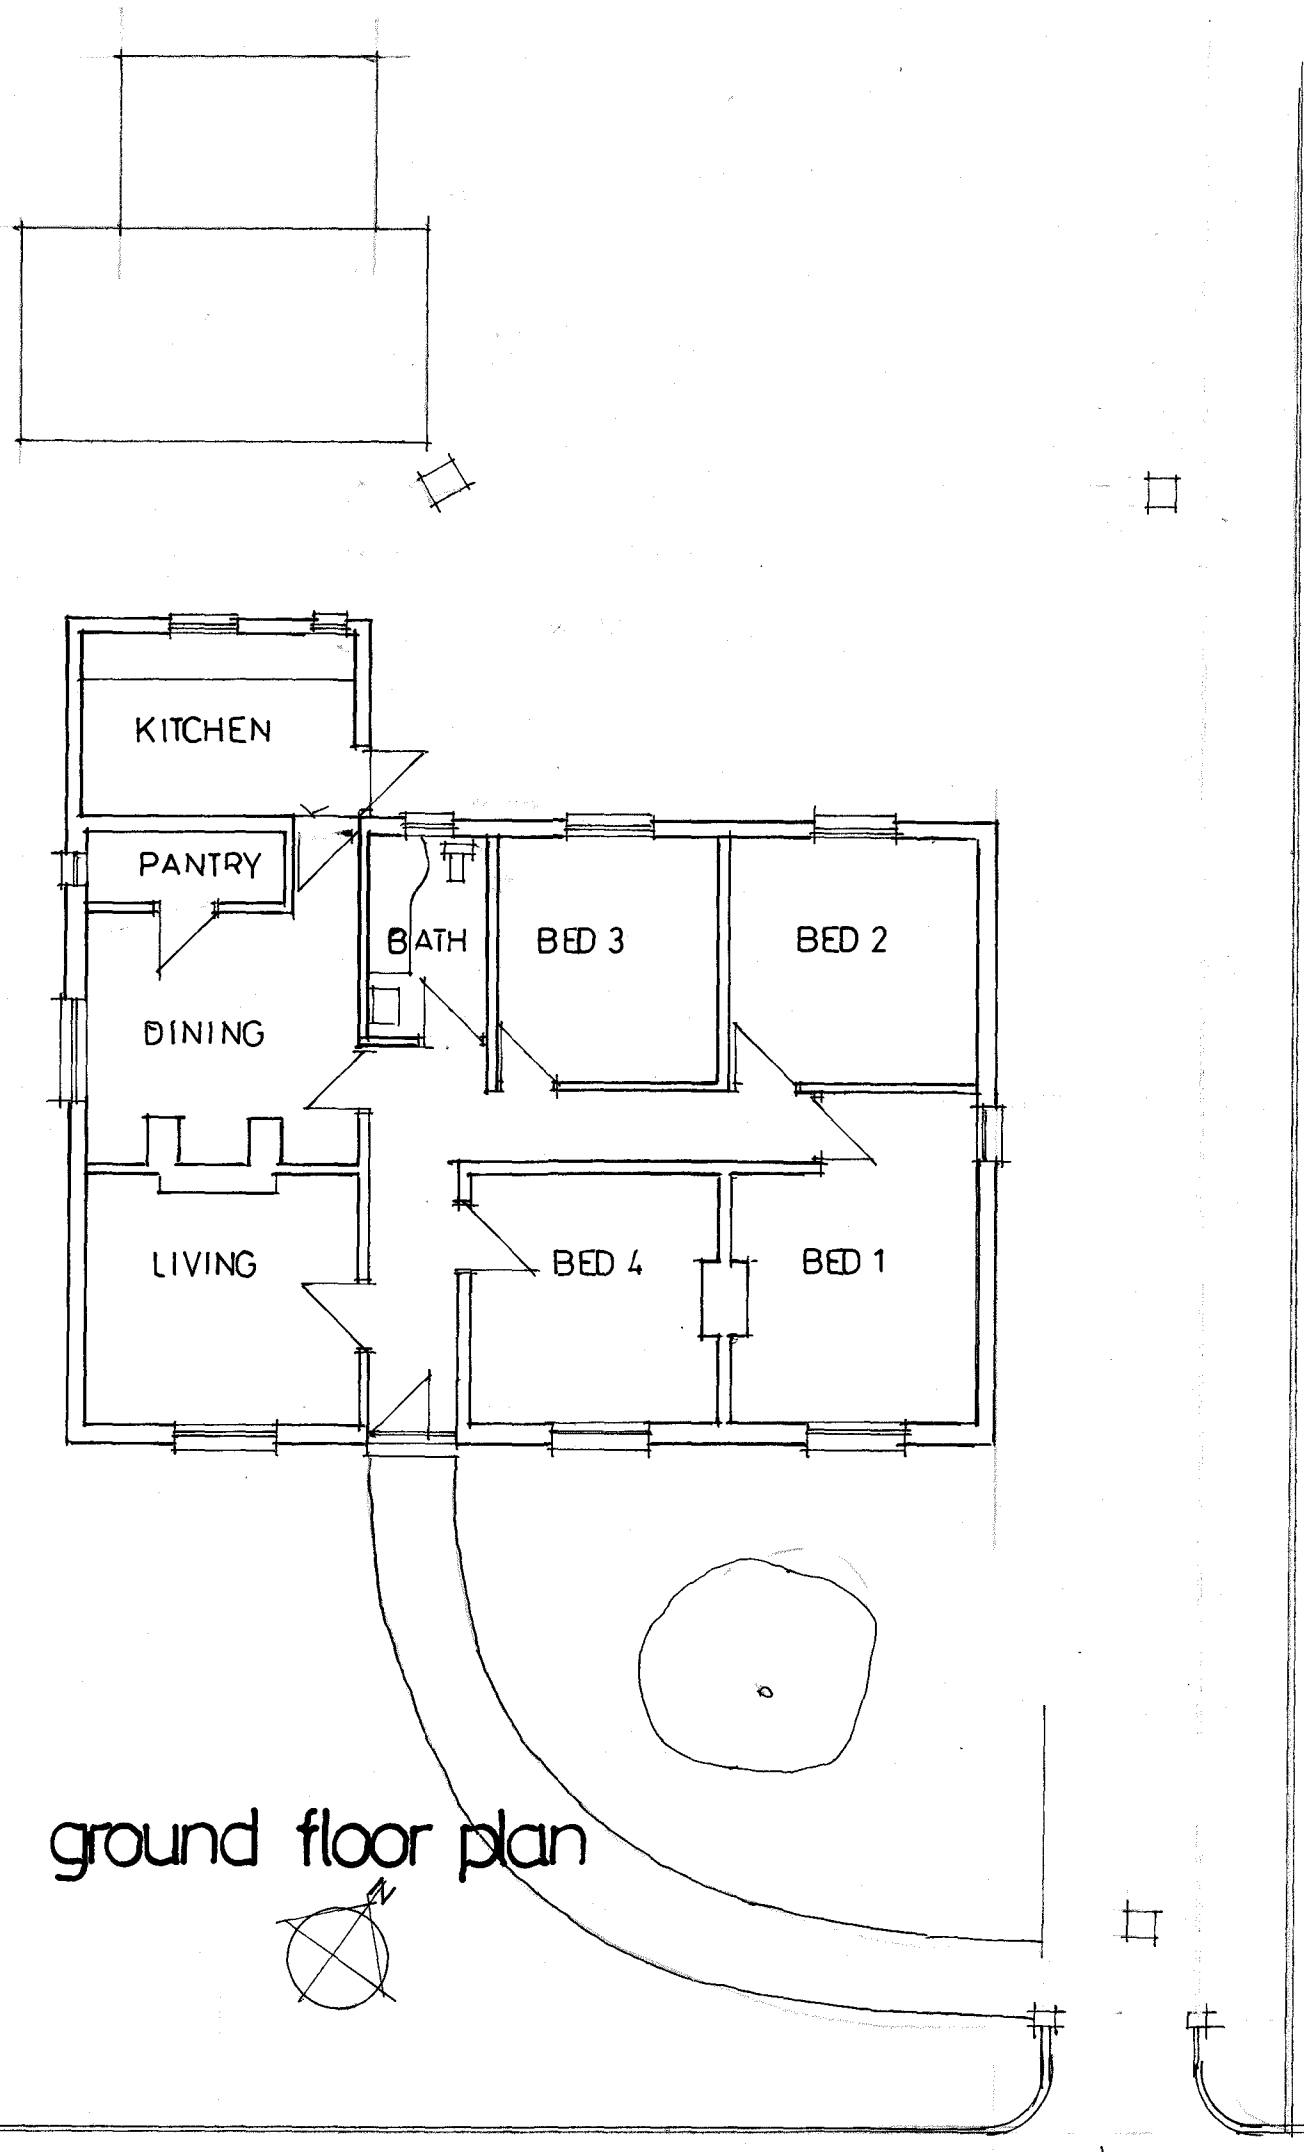

ground floor plan

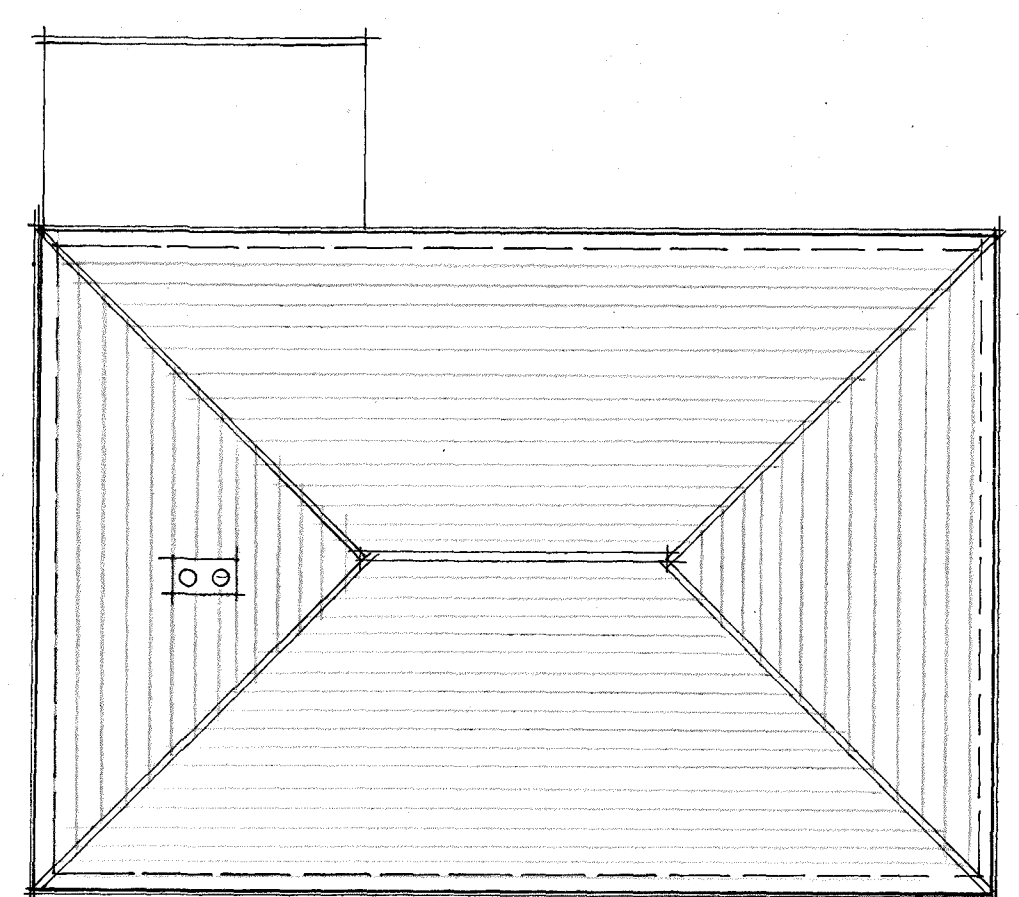

roof plan

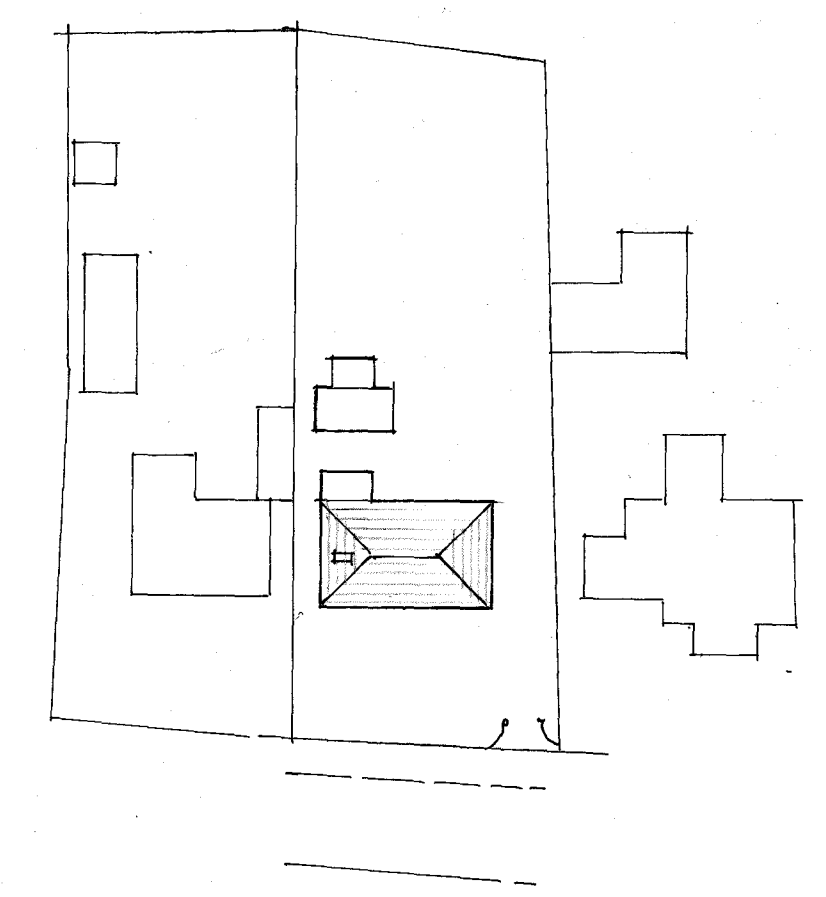

site plan

no.	date	revision
-----	------	----------

No dimensions to be scaled from this drawing.
 All dimensions & setting out to be checked on site
 by the contractor before work commences.
 Copyright reserved NICHOLAS CLIFT & ASSOCIATES.

job EXTENSION AND ALTERATIONS
 HAZEDEN NANSMELLYON ROAD MULLION

client J IRELAND

drawing AS-EXISTING

scales 1:100 1:500 ON A1

drawn date 2/21

ref 4253/1	rev
------------	-----

NICHOLAS CLIFT & ASSOCIATES
 architect

4 Morrab Road, Penzance, Cornwall TR18 4EL
 Telephone: 01736 364327
 Email: nickclift@talktalkbusiness.net