



1. Ground Floor Plan

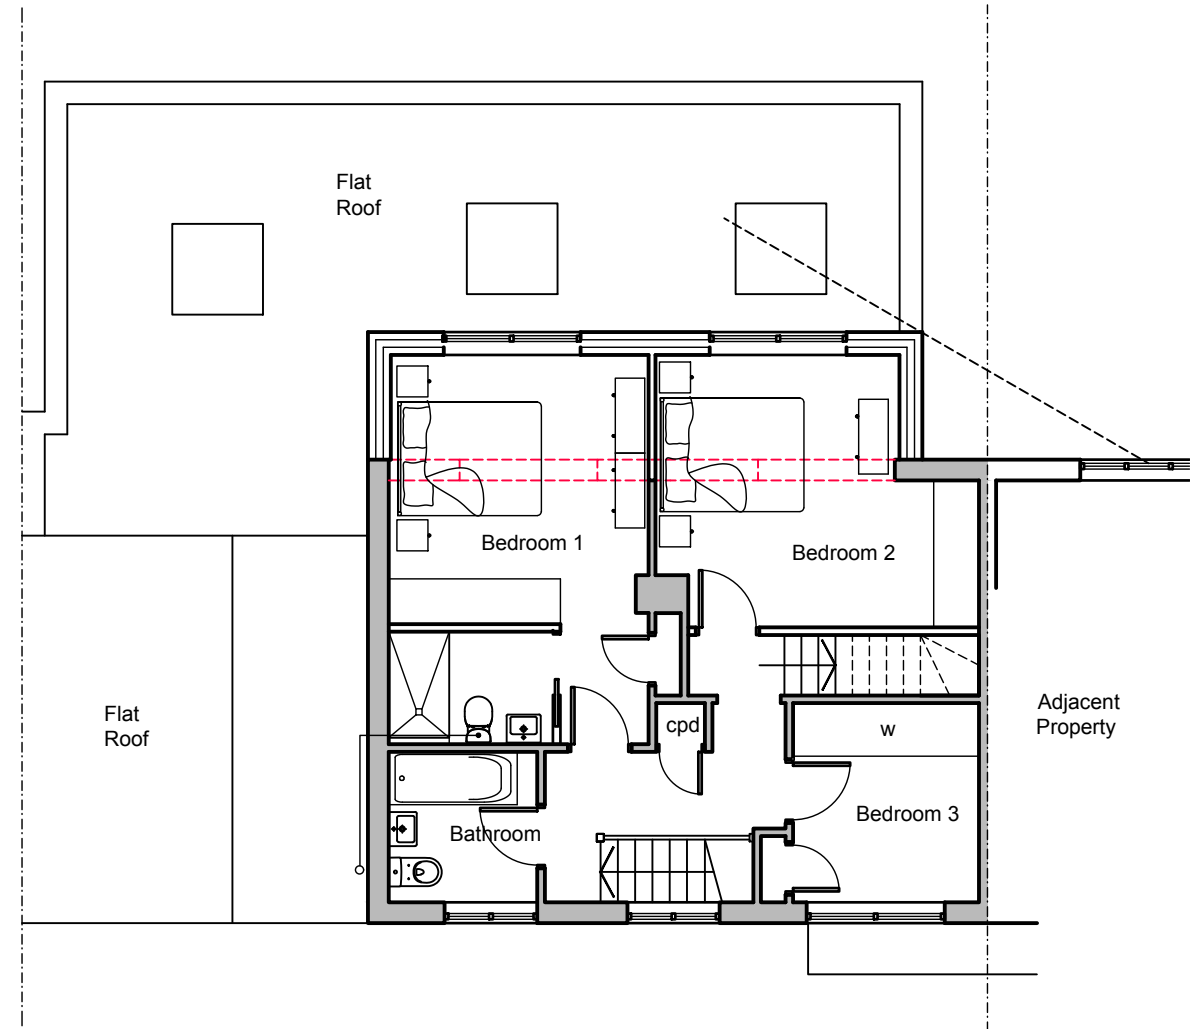


2. First Floor Plan

- KEY**
- Existing structure
 - New walls
 - Demolished walls

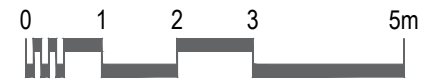

0	TS	15.03.2021	First issue.
Rev.	By	Date	Description

Client Mr. & Mrs. A.Gordon		Drawing Title Proposed Floor Plans		 ARCHITECTURE WORKS RESIDENTIAL COMMERCIAL INDUSTRIAL
Project 14 Picketts Lock Lane Enfield London N9 0AY		Drawn By TS	Date March 2021	
		Job No. P348	Status Planning	
		Dwg No. L03	Rev. 0	Scale@A3 1:100
				The Coach House Warrington Road Mickle Trafford Chester CH2 4EA Tel: 01244 300199 Mobile: 07974 674674 Email: toby@architecture.works