

Do not scale from this drawing.

SAFETY HEALTH AND ENVIRONMENTAL INFORMATION

IN ADDITION TO THE HAZARD/RISKS NORMALLY ASSOCIATED WITH THE TYPES OF WORK DETAILED ON THIS DRAWING, NOTE THE FOLLOWING RISKS AND INFORMATION.

RISKS LISTED HERE ARE NOT EXHAUSTIVE. REFER TO DESIGN ASSESSMENT FORM NO.


CONSTRUCTION
NO SIGNIFICANT RESIDUAL HAZARDS WERE IDENTIFIED THAT A COMPETENT CONTRACTOR WOULD NOT BE AWARE OF.

DEMOLITION
NOT APPLICABLE.


FOR INFORMATION RELATING TO USE, CLEANING AND MAINTENANCE SEE THE HEALTH AND SAFETY FILE.

IT IS ASSUMED THAT ALL WORKS WILL BE CARRIED OUT BY A COMPETENT CONTRACTOR WORKING, WHERE APPROPRIATE, TO AN APPROVED METHOD STATEMENT.

- NOTES**
- THE COPYRIGHT OF THIS DRAWING RESIDES WITH FAIRHURST.
 - THIS DRAWING SHOULD BE READ IN CONJUNCTION WITH ALL RELEVANT ARCHITECTS & ENGINEERS DRAWINGS AND SPECIFICATIONS.
 - THE CONTRACTOR IS RESPONSIBLE FOR CHECKING THE LINE AND LEVEL OF EXISTING SERVICES PRIOR TO WORKS COMMENCING. ANY DISCREPANCIES FROM DESIGN INFORMATION MUST BE REPORTED BACK TO THE ENGINEER IMMEDIATELY FOR ACTION.
 - THIS DRAWING SHOULD ONLY BE USED FOR CONSTRUCTION PURPOSES WHEN THE ISSUE STATUS IS 'CONSTRUCTION'. THE CONTRACTOR WILL BE RESPONSIBLE FOR ALL COSTS INVOLVED IN CHANGES OR MODIFICATIONS REQUESTED AND APPROVED, TO SUIT HIS PREFERRED WORKING METHOD.
 - LARGE SCALE DETAILS TAKE PRECEDENCE OVER SMALL SCALE DETAILS.
 - DO NOT SCALE.
 - IF IN DOUBT, ASK.

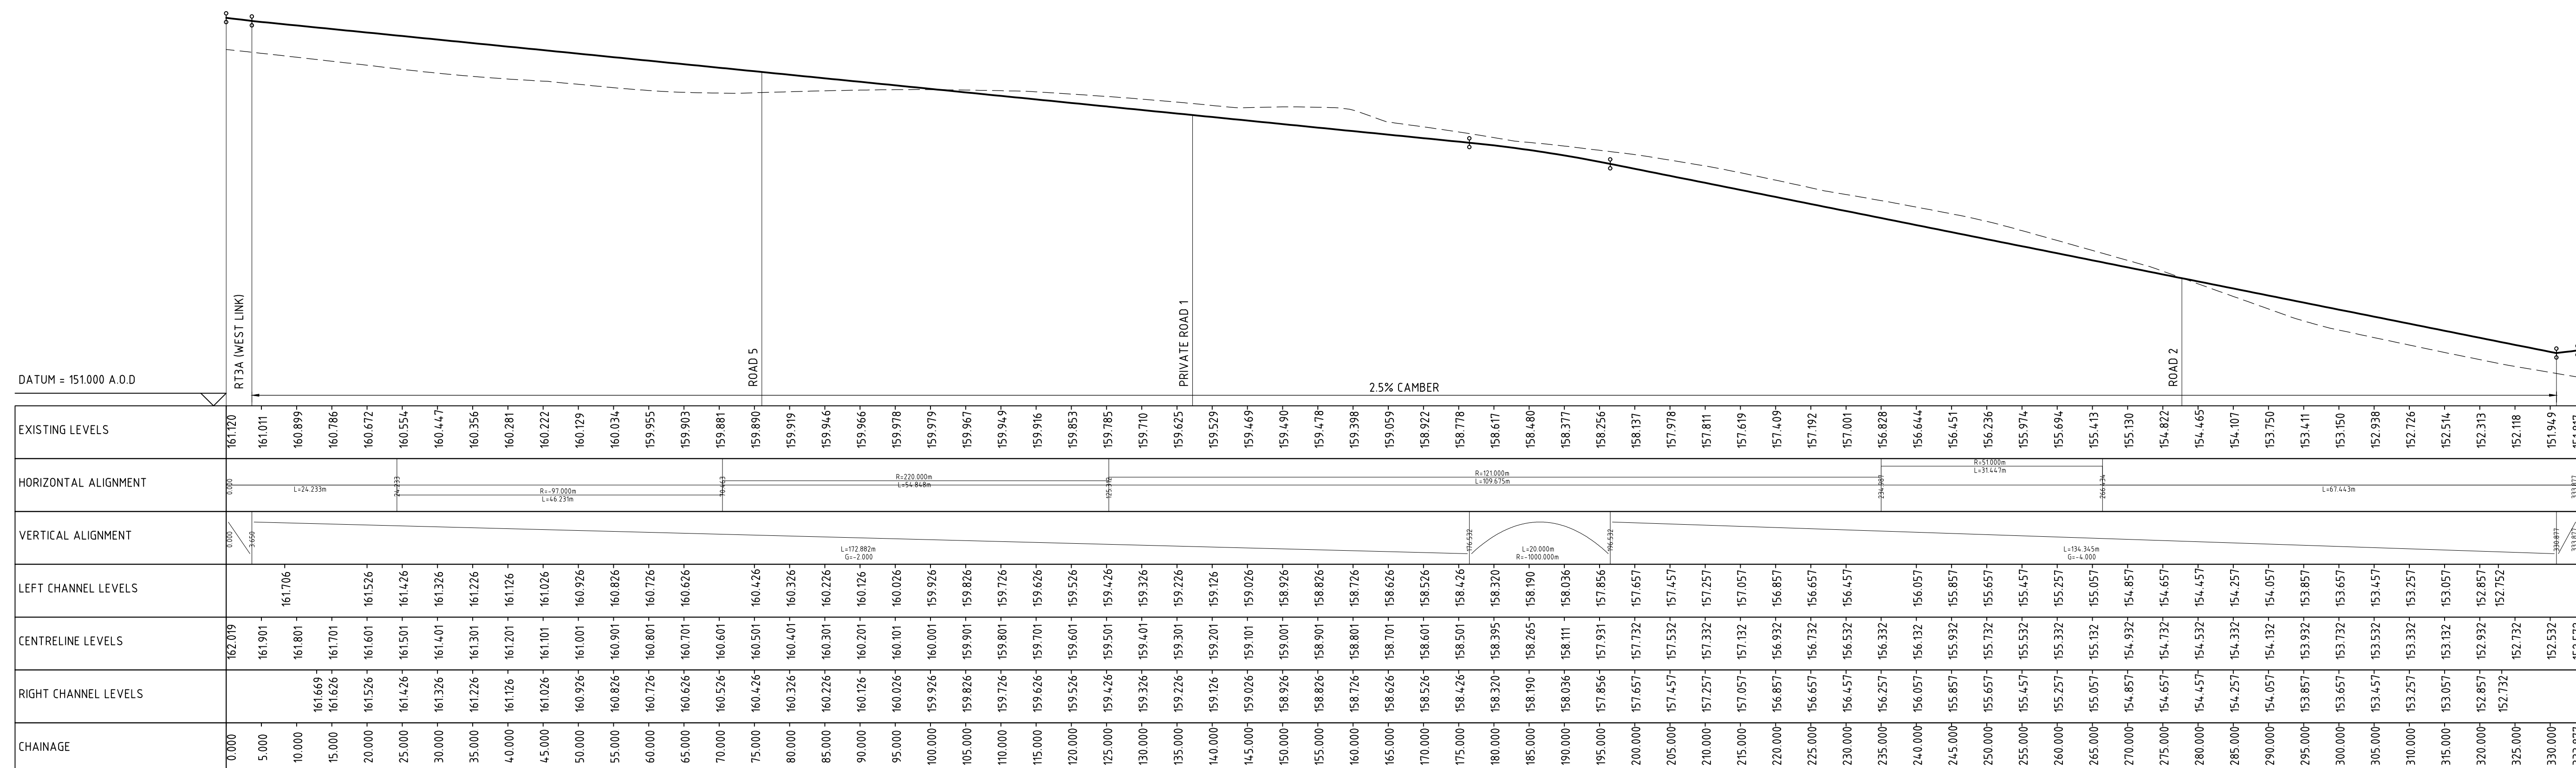

ROAD 1
SCALE 1:500 HORIZONTAL
1:100 VERTICAL

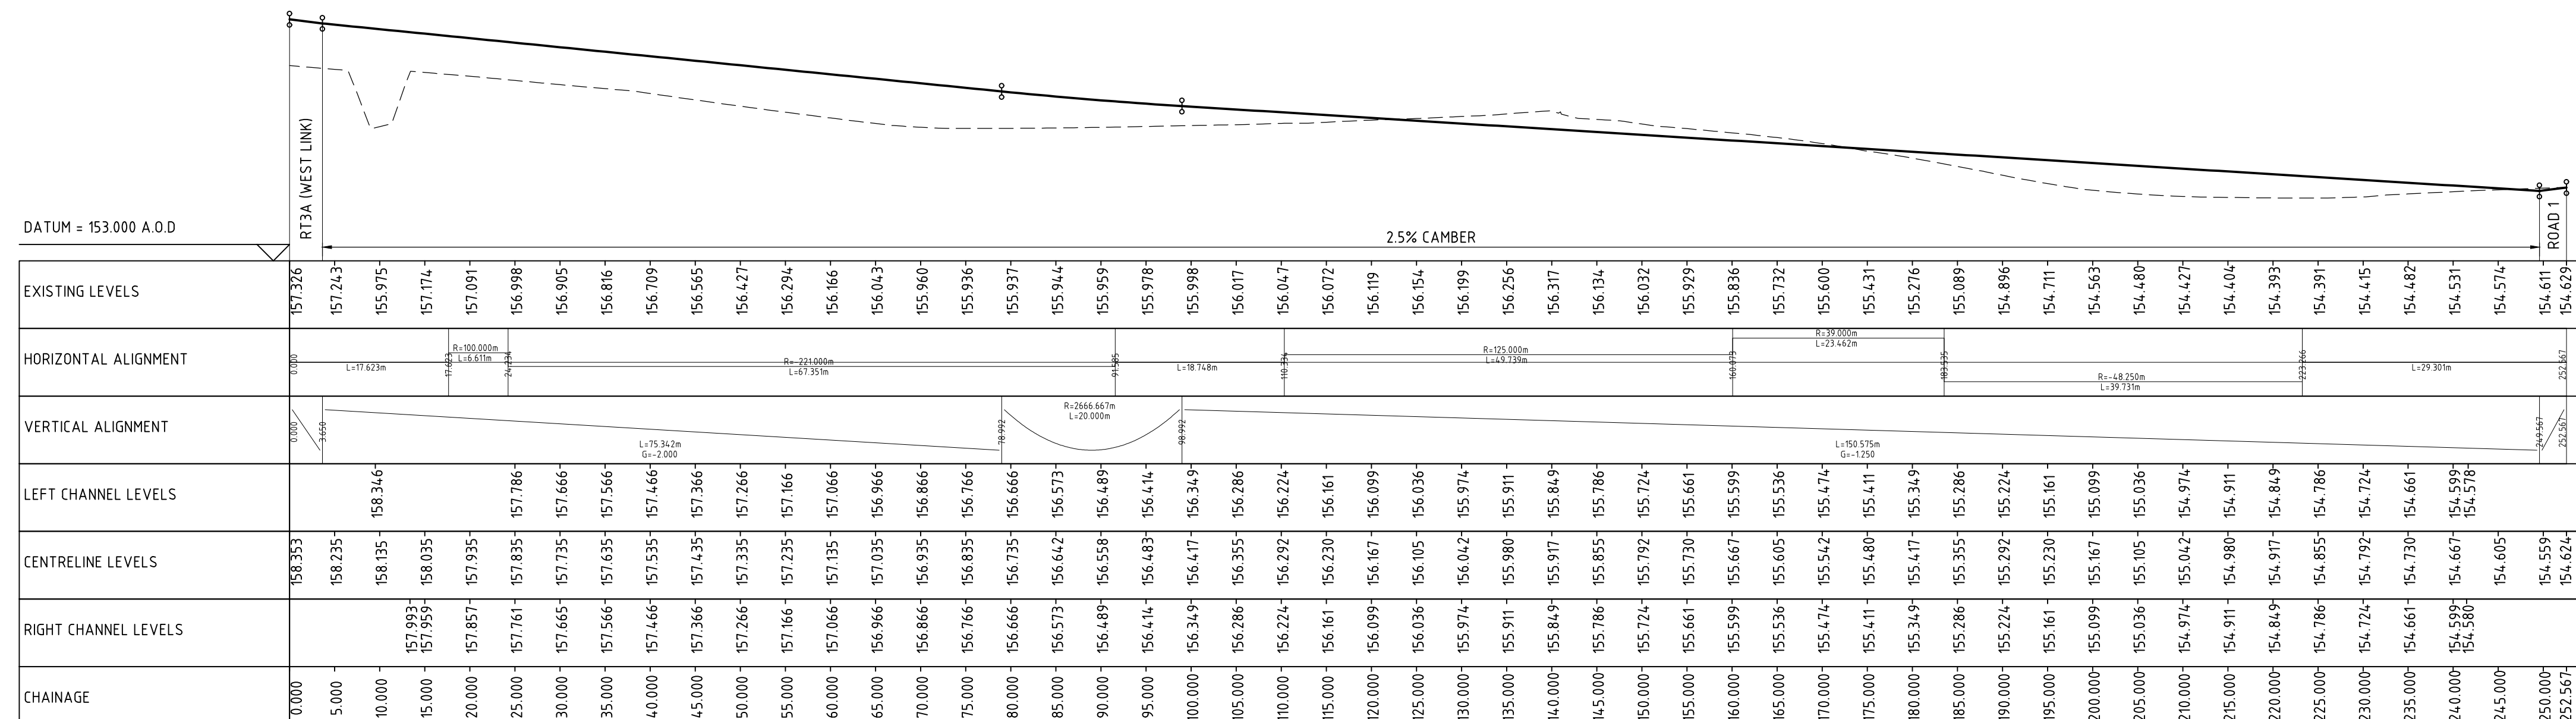

ROAD 2
SCALE 1:500 HORIZONTAL
1:100 VERTICAL

