





Front Elevation



Rear Elevation

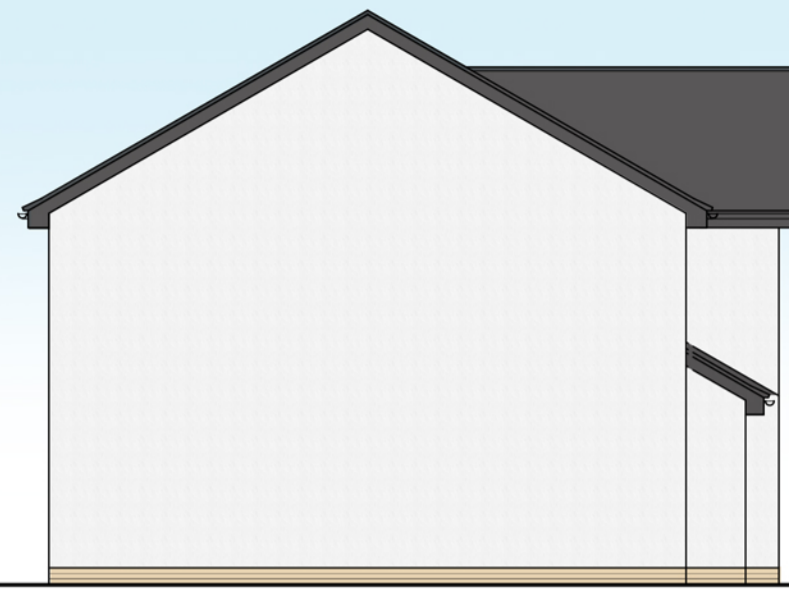

Side Elevation

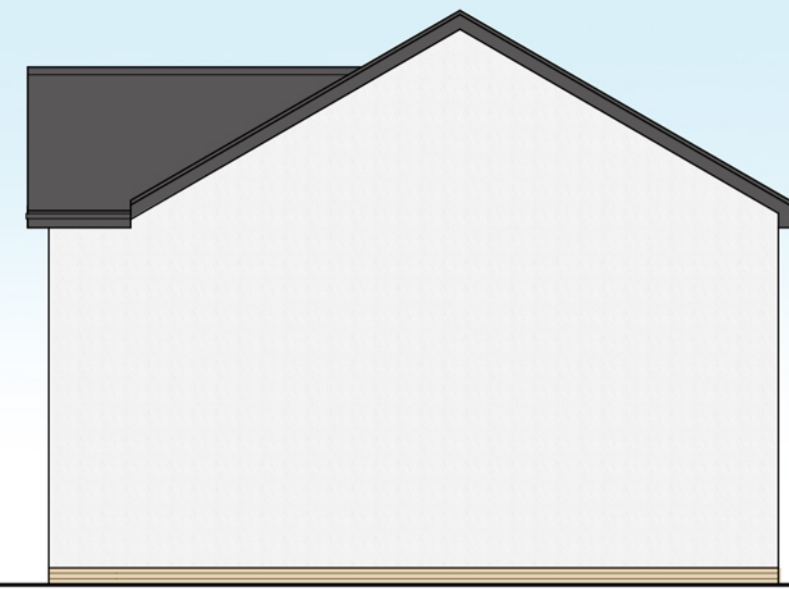

Side Elevation


Palette 01




Front Elevation



Rear Elevation

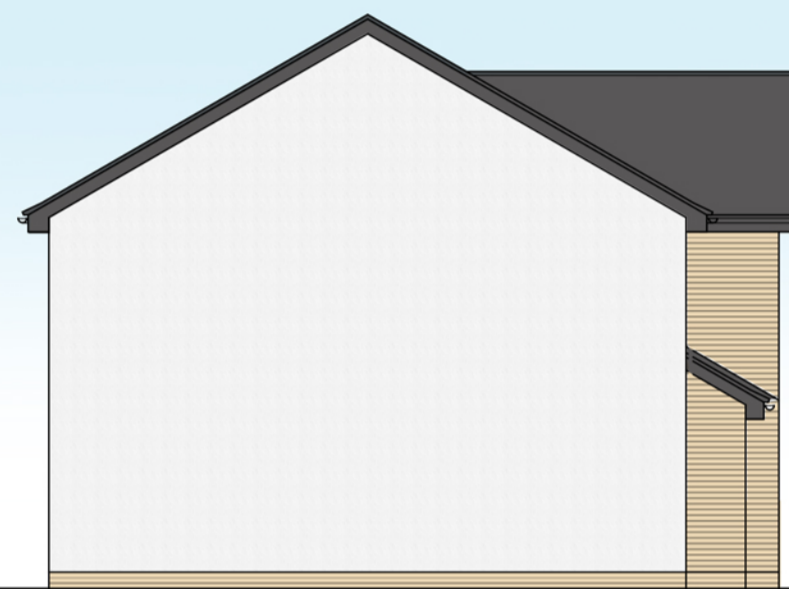


Side Elevation

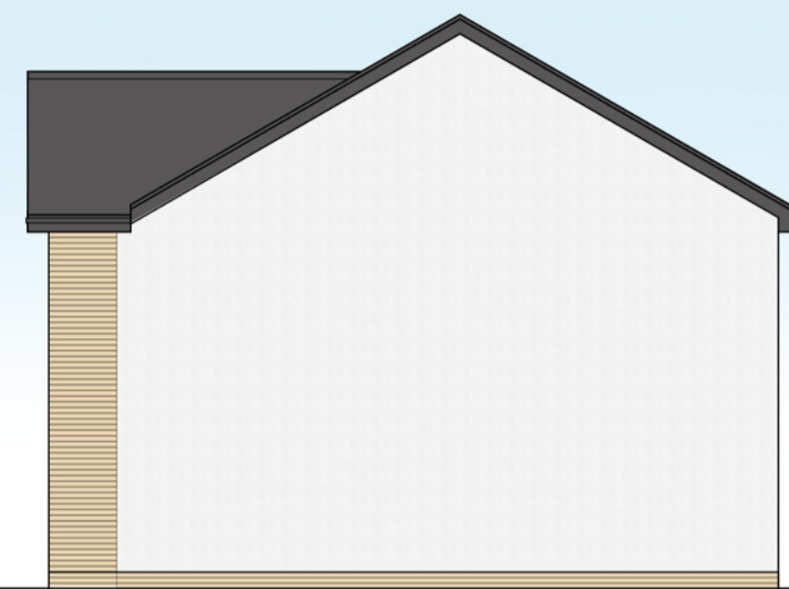


Side Elevation


Palette 02

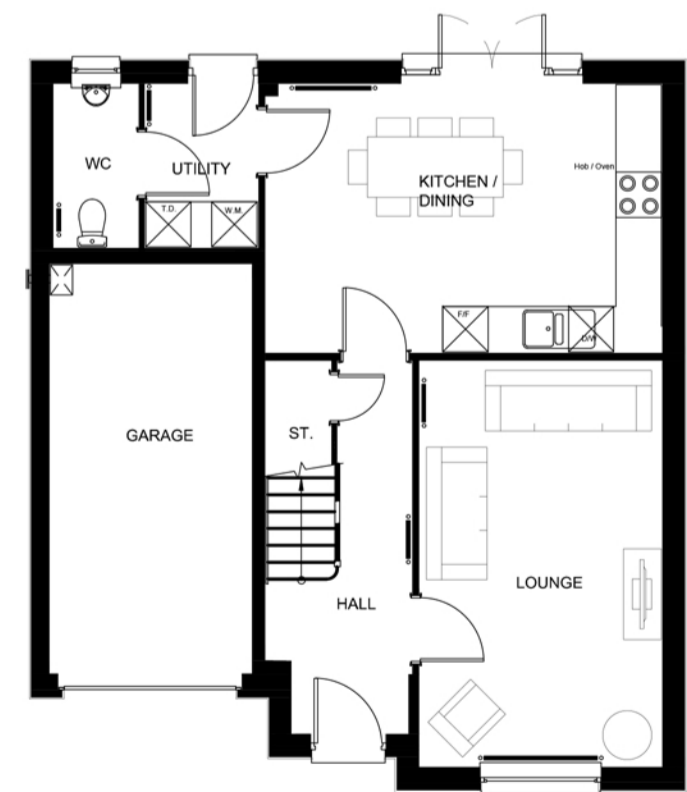

Ground Floor

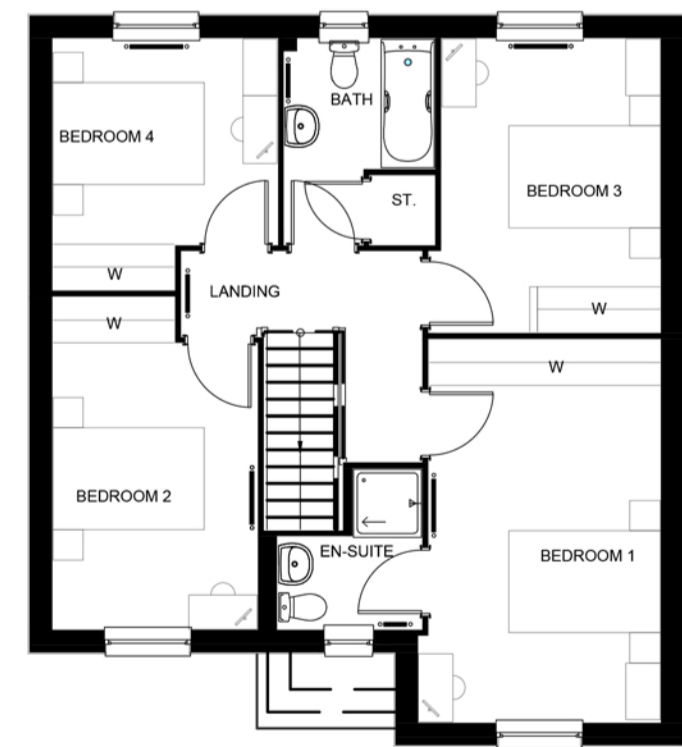

First Floor

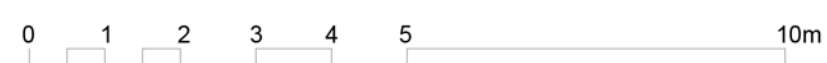

Material	Palette - 01	Palette - 02
	BASECOURSE + MINOR FEATURES	BASECOURSE + FEATURES
	(A)	(B)
Render	Drydash - Nordic White Chip on white by "Stone Pack"	Drydash - Nordic White Chip on white by "Stone Pack"
Roof tiles	"Russell" "Highland" Smooth Grey	"Russell" "Highland" Smooth Grey
Stone	Brickwork Base and Minor Features "Ibstock" "Hadrian Buff" with Buff pointing	Brickwork Base & Features "Ibstock" "Hadrian Buff" with Buff pointing
Window sills	PC conc. in Grey	PC conc. in Grey
Windows	Grey uPVC	Grey uPVC
Soffits	Grey uPVC	Grey uPVC
RW goods	Black uPVC	Black uPVC
Front door	Grey uPVC	Grey uPVC
Back door	Grey uPVC	Grey uPVC
Garage door	Grey uPVC	Grey uPVC

Project:
Land at Countesswells, N2 and N13 Parcels

Client:
Barratt North Scotland

Title:
Dunbar House Type Finishes

Document Reference						
Project Code	Original Code	Volume	Location	Level	Type	Revision
11642	HFM	- ZZ	- ZZ	- DR	- A	P(01) 07

Drawing Status:	Revision
PLANNING	-
Scale: 1:100 @ A1	Date: January 2021