

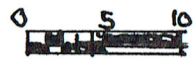



RITMINE HOUSE, SPROATLEY

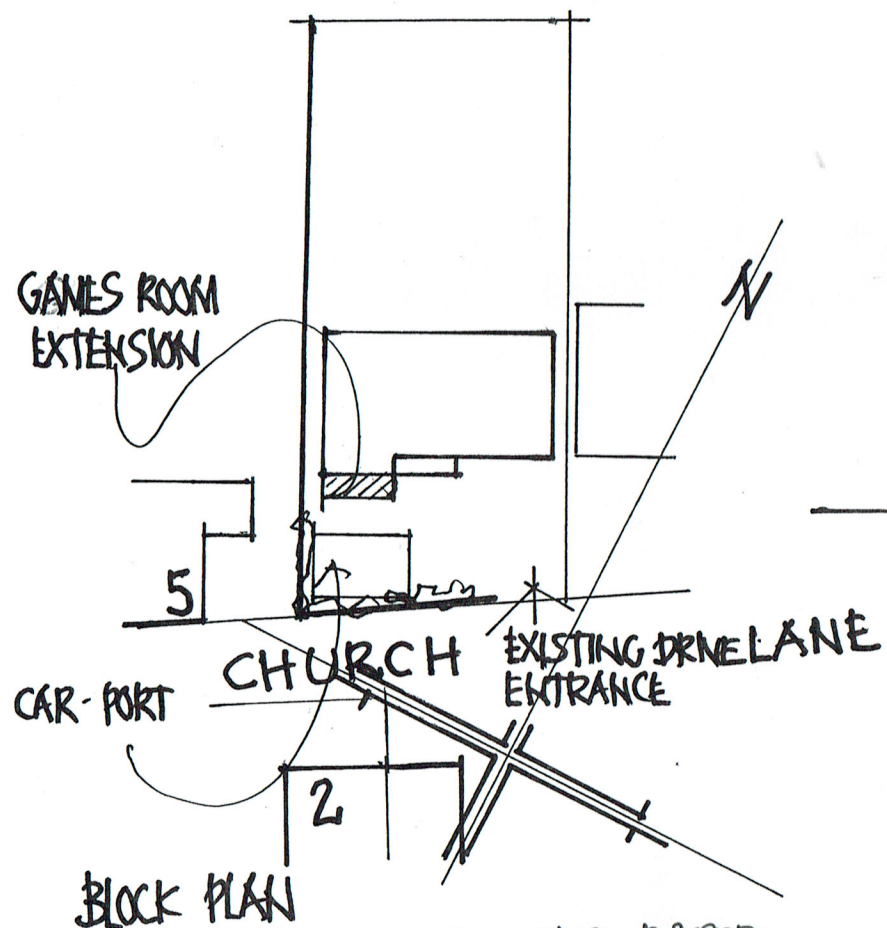

2.0 M CLOSE BOARDED
TIMBER FENCE TO
FRONT AS INDICATED
3.0 M LAUREL HEDGE
BEHIND AS SHOWN

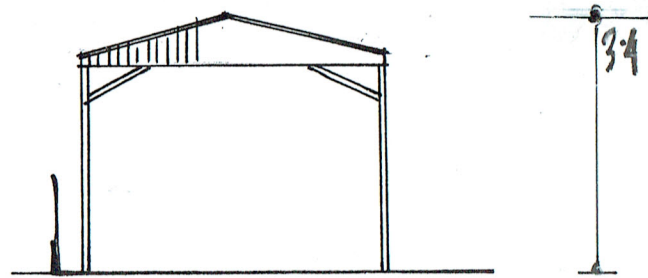


REAR & FRONT ELEVATION

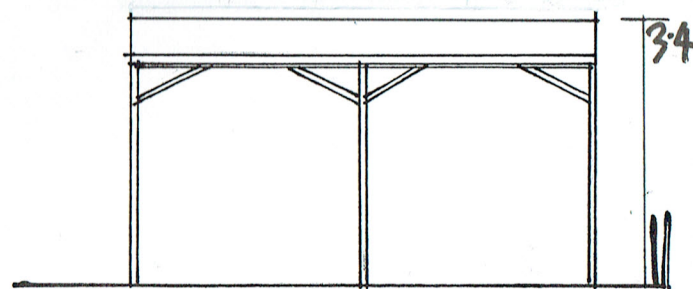

SIDE ELEVATION

PRESSED TIMBER
FRAMEWORK
SHINGLE ROOF

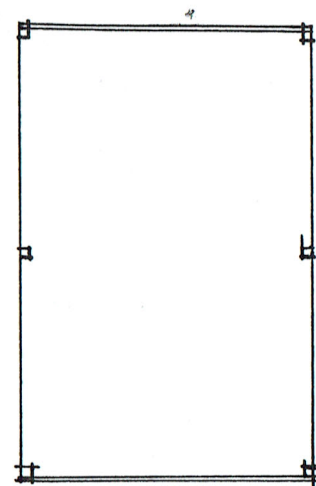

LAYOUT



SCALE S 1:500 1:100