



Section as Proposed

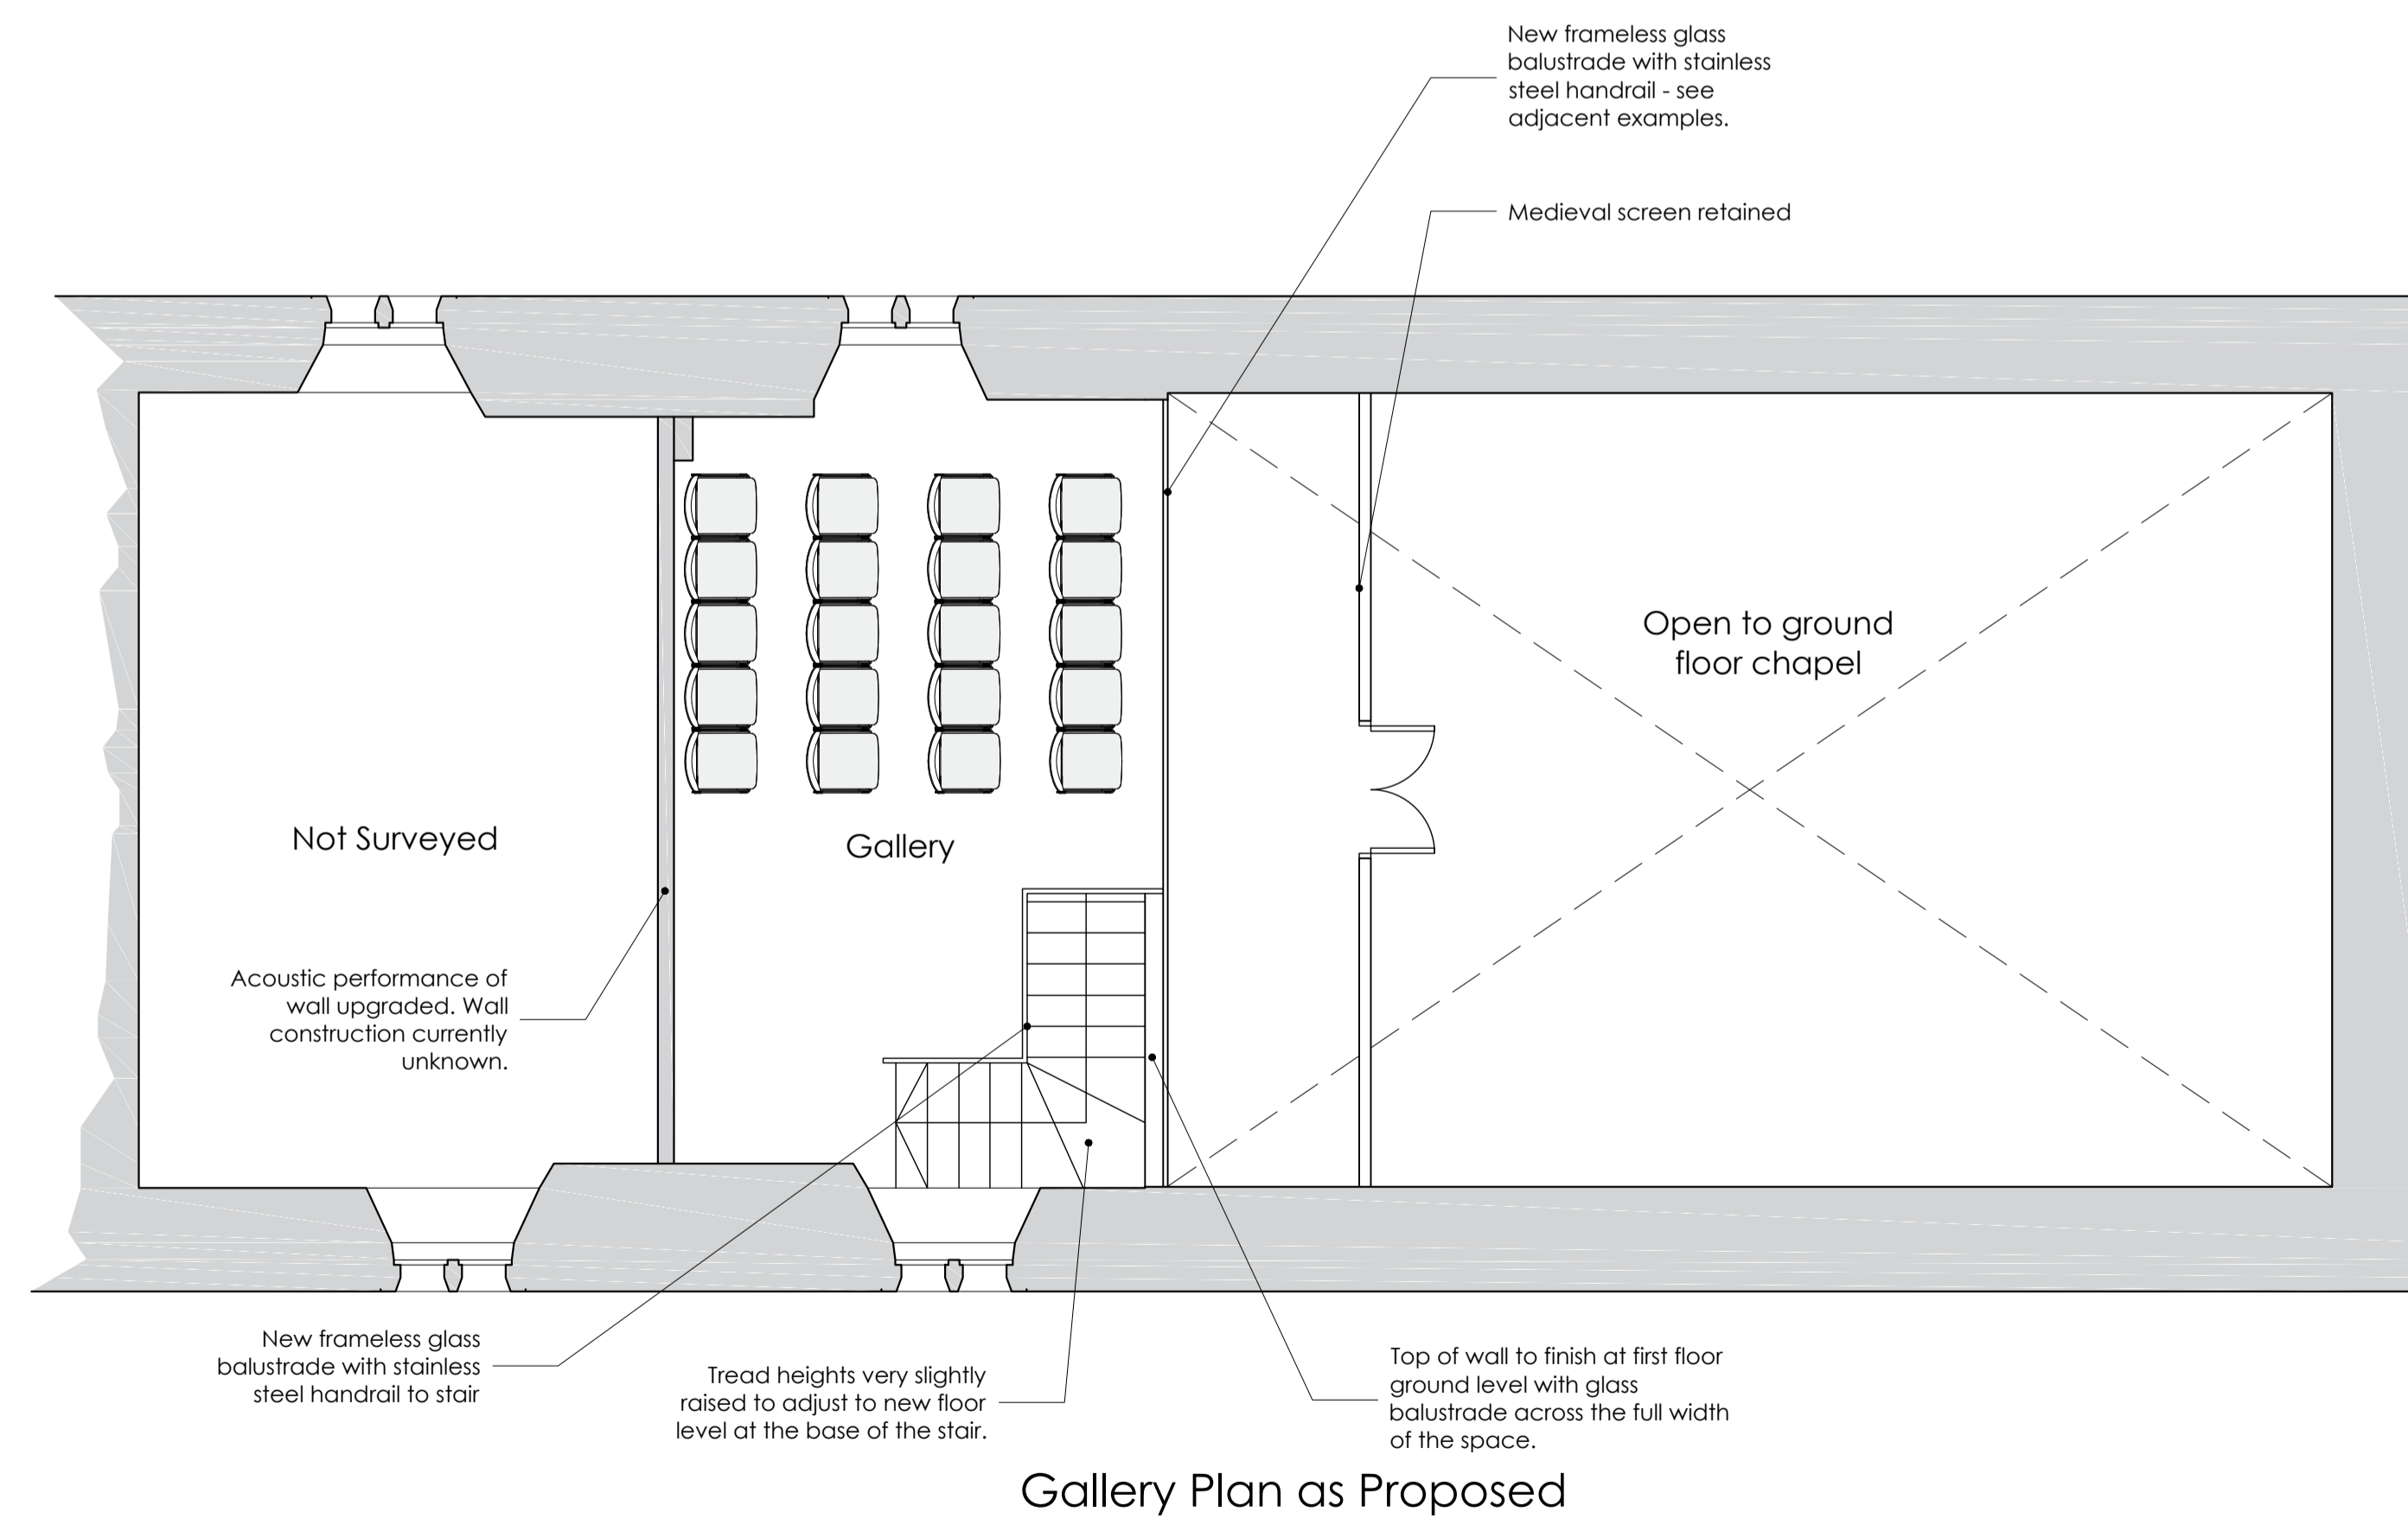

Gallery Plan as Proposed



Example of Ion Glass balustrade system at Hurstpierpoint College Chapel

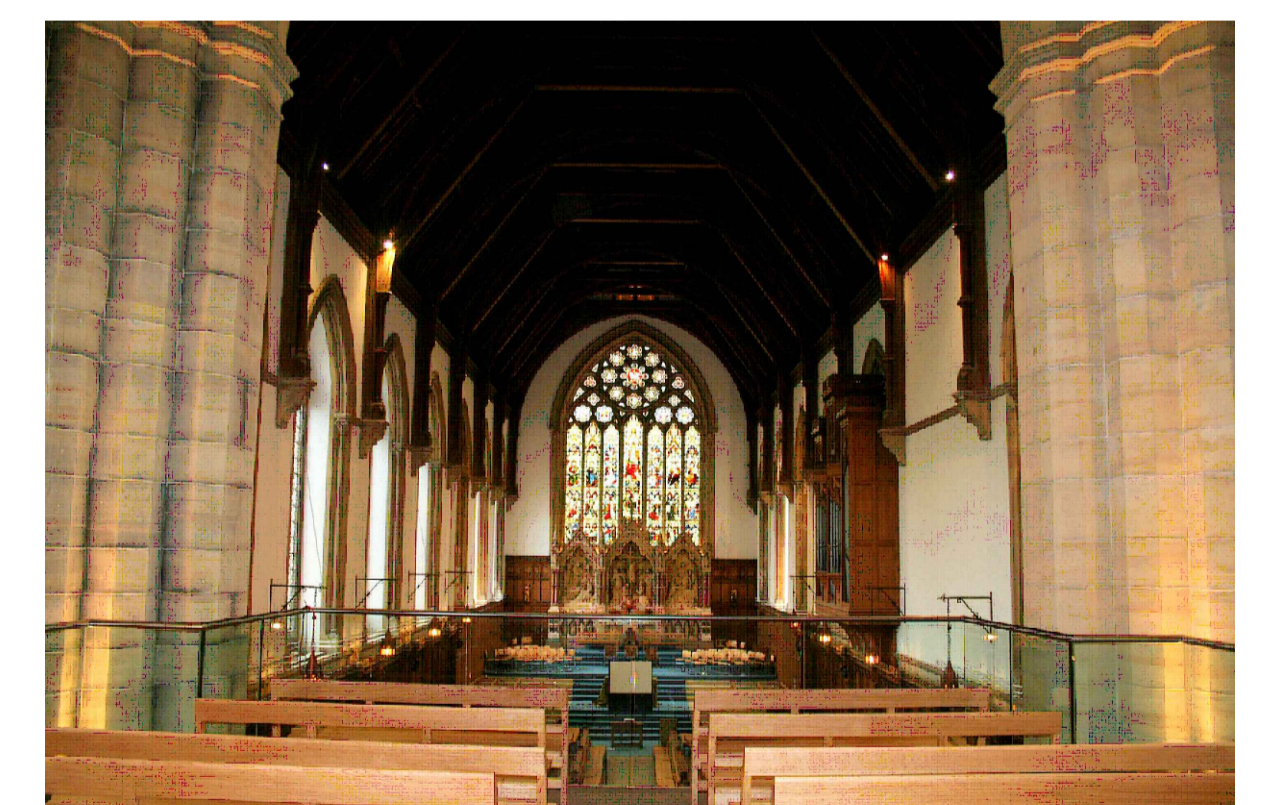

Example of Ion Glass balustrade system at Hurstpierpoint College Chapel

