


BRICK GABLE END
BUILT OF 215mm EXIST.
GARDEN WALL.


NEW 1/2 GLAZED
GARAGE DOOR

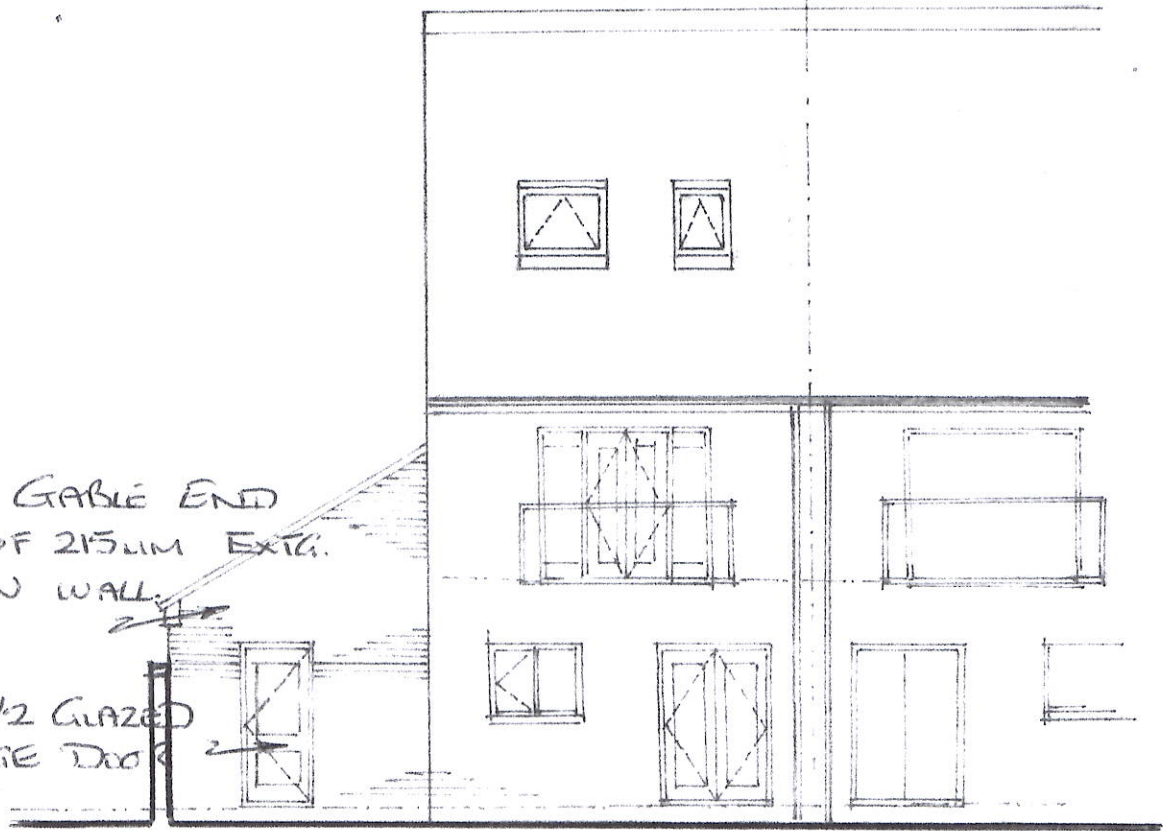

PROPOSED NORTH EAST ELEVATION

VELUX TYPE
ROOF LIGHTS.

EXISTING 215mm
BOUNDARY WALL

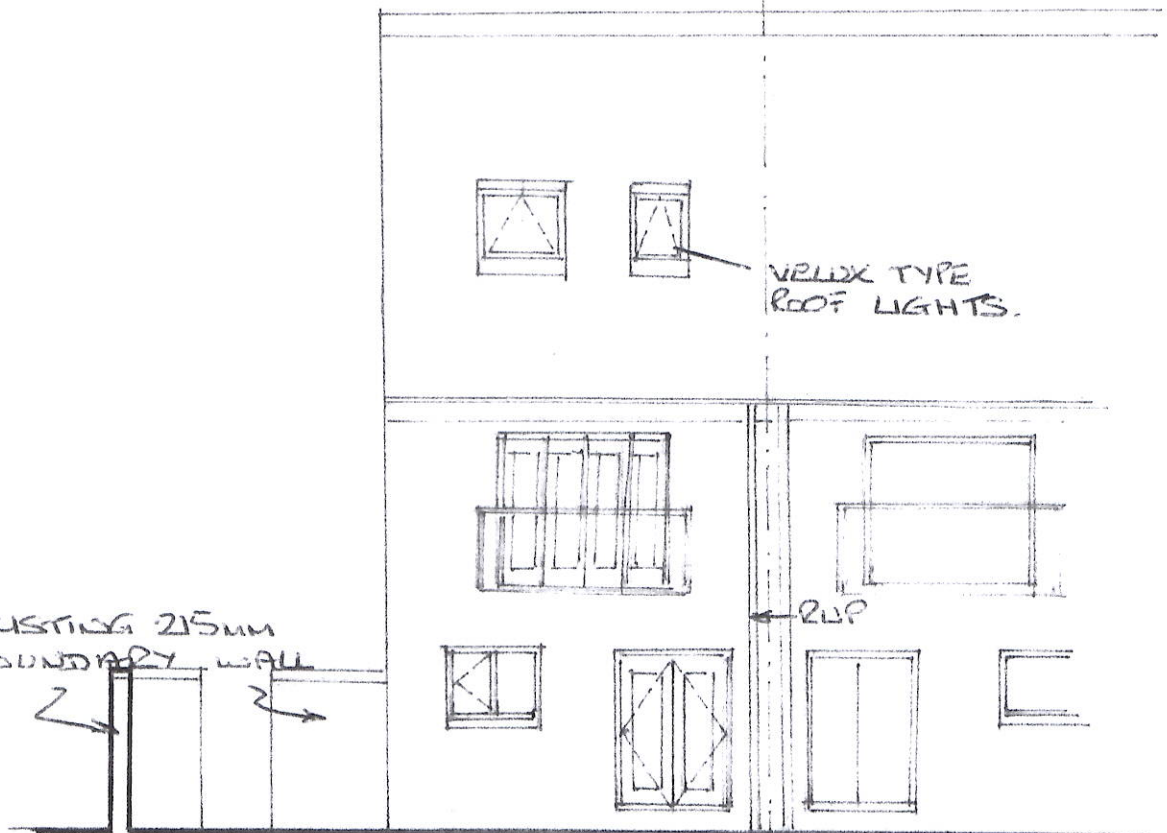

EXISTING NORTH EAST ELEVATION

Scale 1:100

M/DY 05