

NOTES:  
The drawings and specifications annexed hereto do not constitute a contract or part of a contract to build.

DO NOT SCALE. All dimensions to be confirmed on site and not scaled from this drawing.

The contractor is to satisfy himself as to the intention and accuracy of these drawings and specifications.

The drawings and specifications annexed hereto remain the property of the designer and may not be reproduced without his written consent.

These drawings and specifications have been prepared for the purposes of obtaining planning permission and building regulations consent only.

	Date	Revisions

© copyright

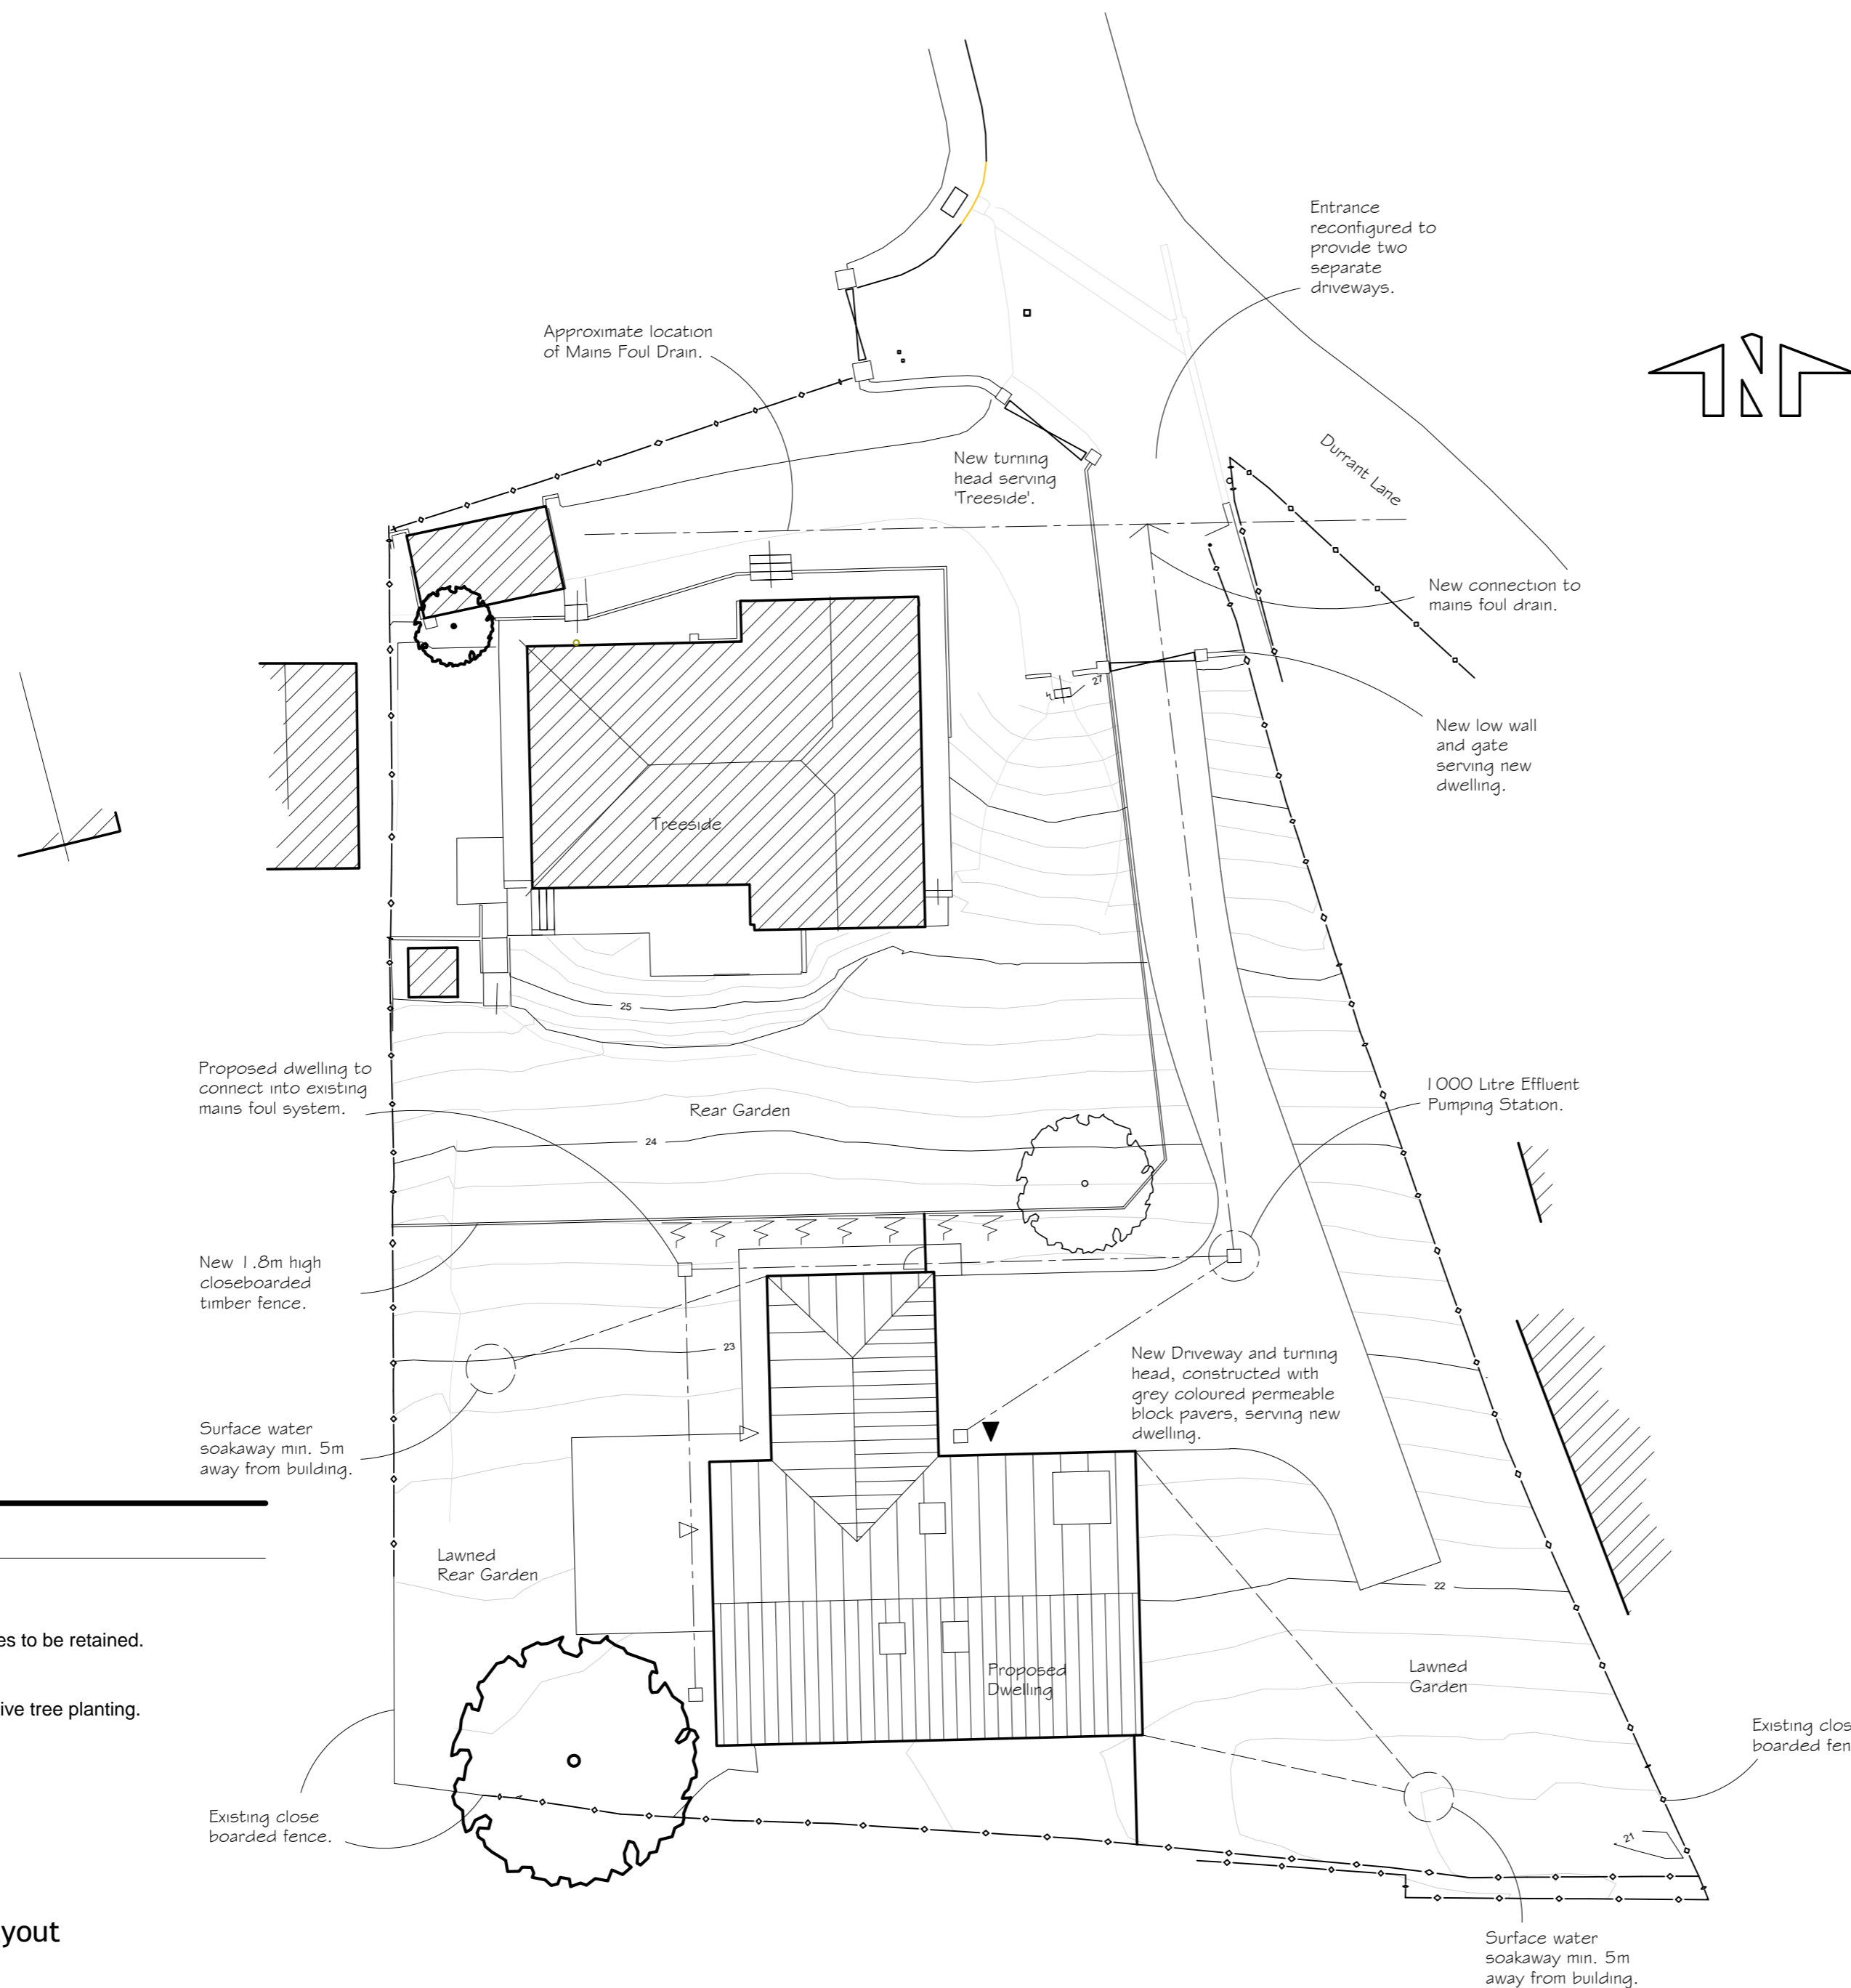


Old West Living Farm, Westleigh,  
Bideford, N.Devon, EX39 4NL  
Tel: 01271 860421, M: 07970 598286  
E: clem@instow.net



For  
Mr & Mrs Clements

Job  
Proposed Dwelling in the Grounds of:  
Treeside, Durrant Lane, Northam,  
Bideford, EX39 2RL

Drawing Title	
Proposed Site Layout	
Scale	Drawn
1 : 200 @ A2	SC
Date	
October 2020	
Drg. No.	Rev.
158 / 19 / 02	



**Key**

-  Existing trees to be retained.
-  New indicative tree planting.

**Proposed Site Layout**

Scale 1:200

