
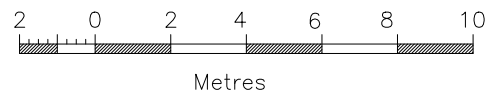


Grid & Levels are to OS Datum  
Overhead Cable spurs not surveyed

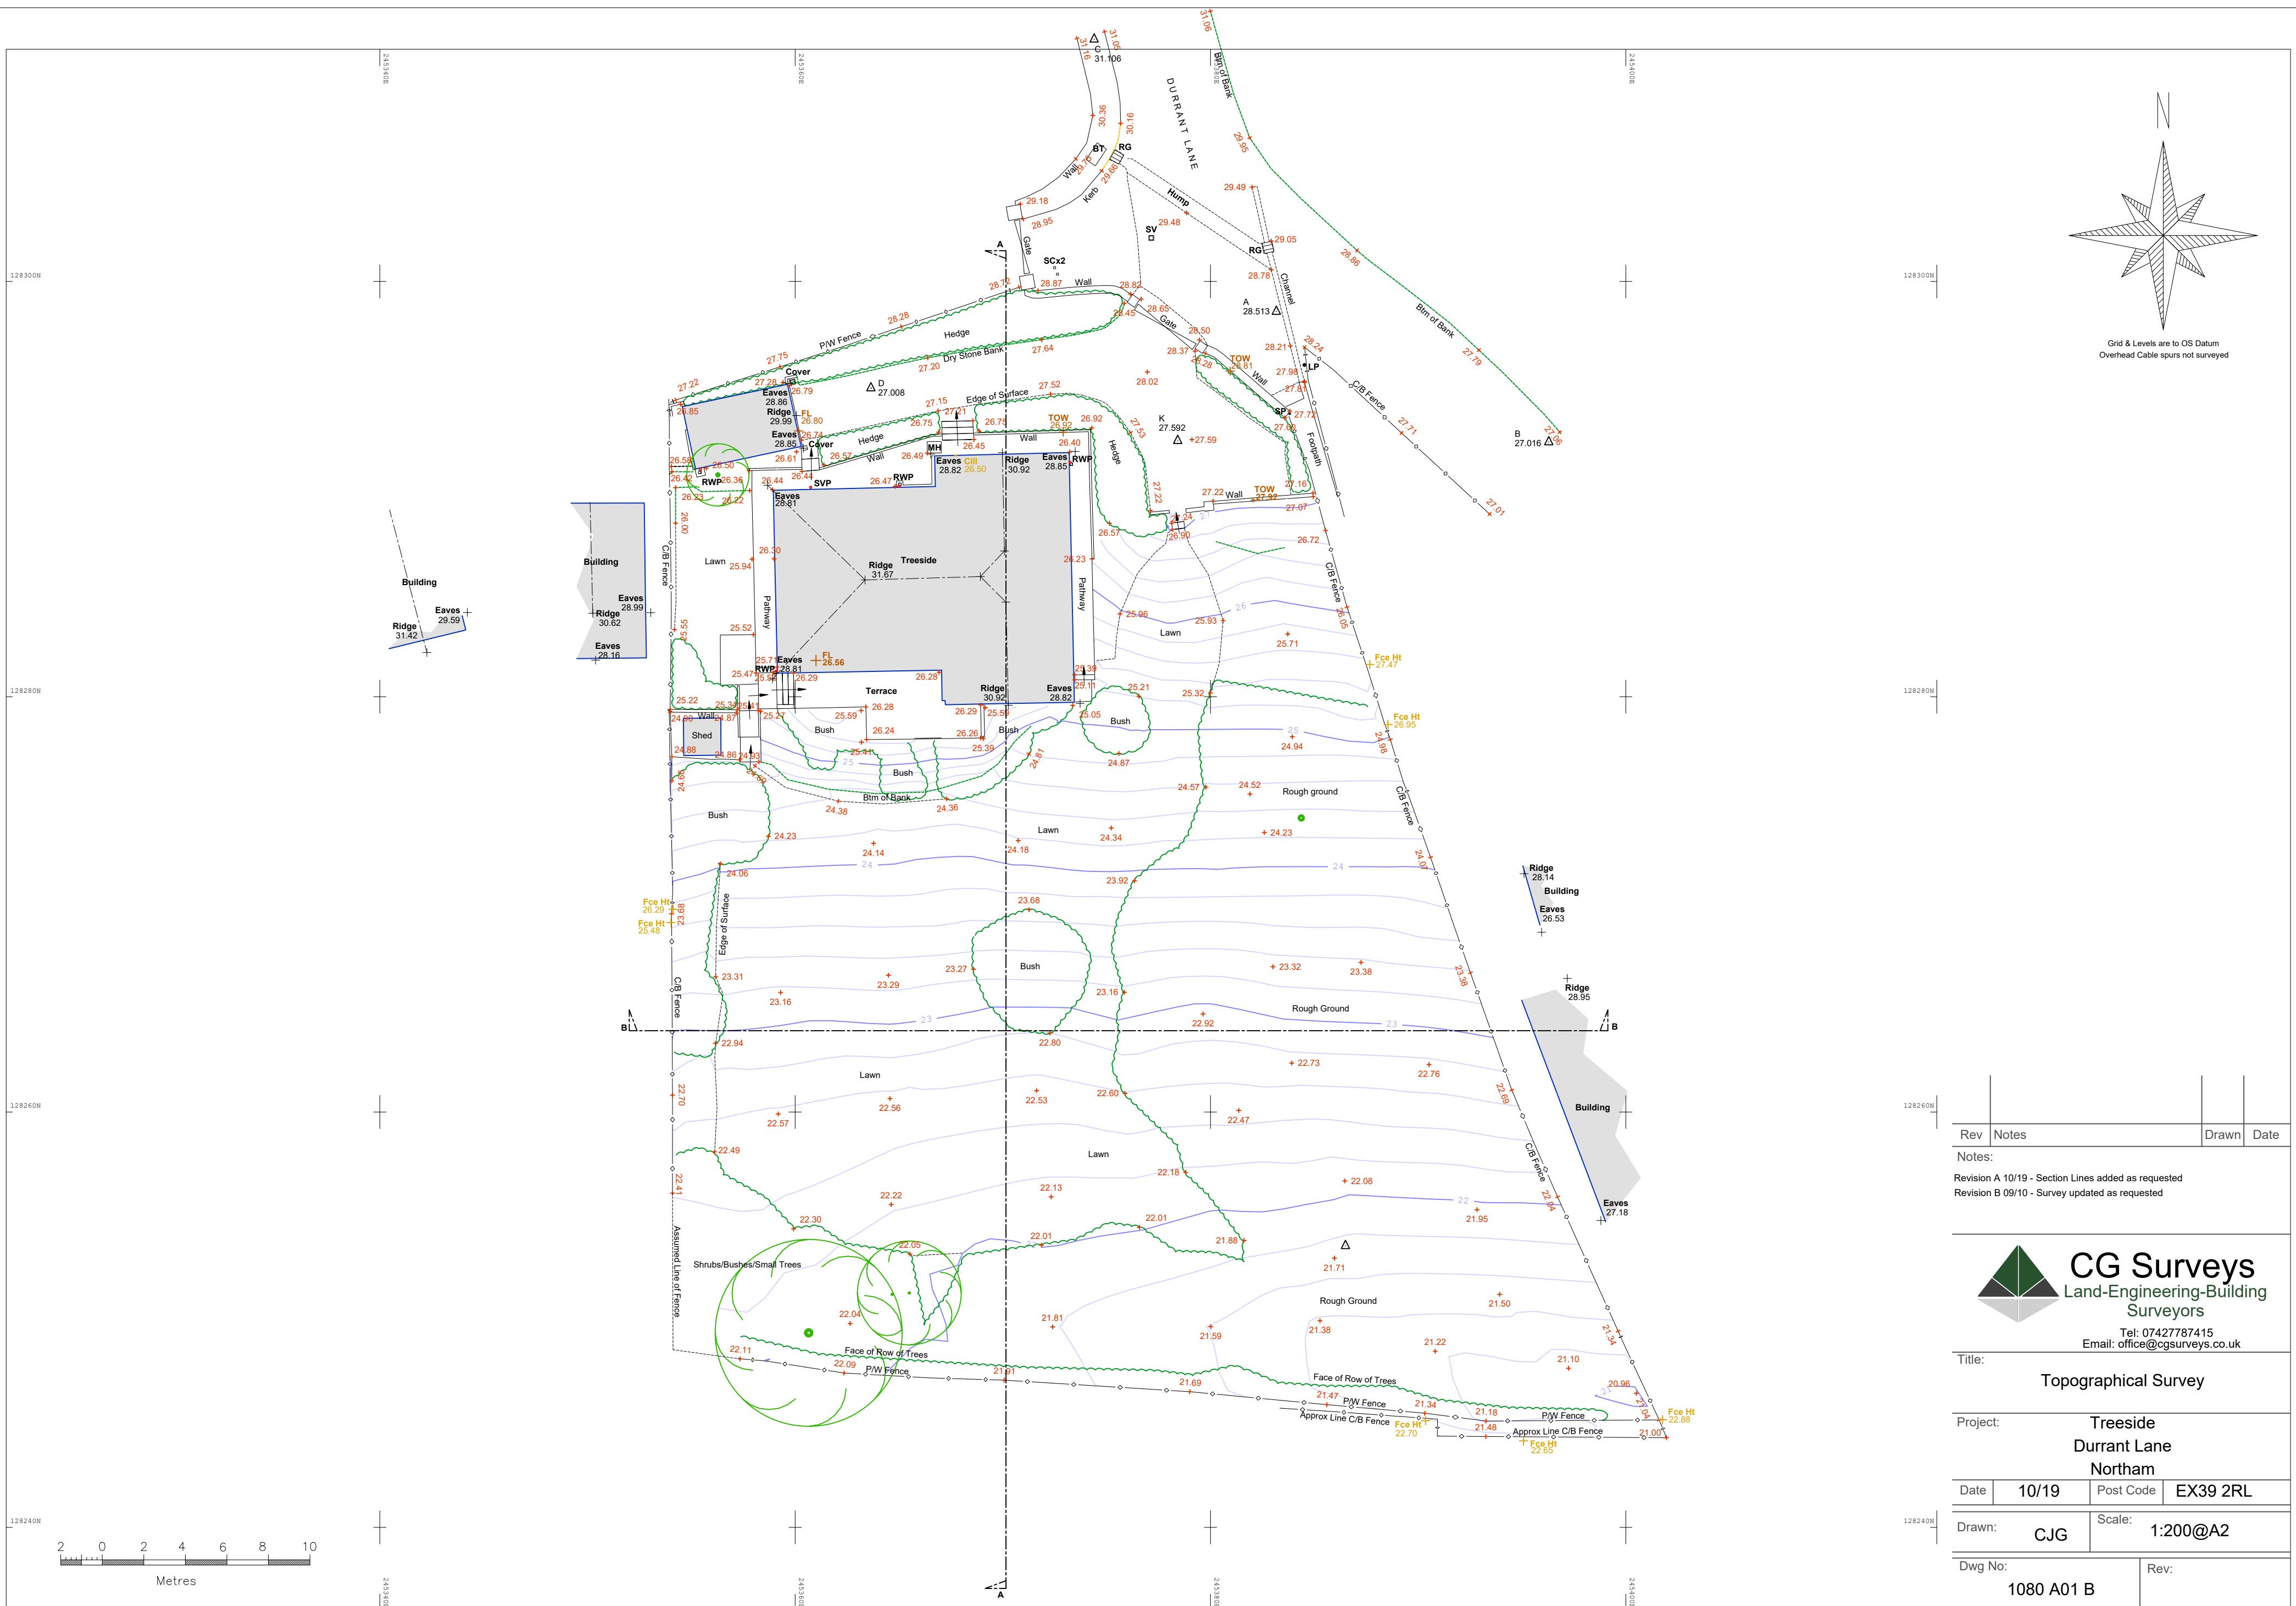

Rev	Notes	Drawn	Date
	Revision A 10/19 - Section Lines added as requested		
	Revision B 09/10 - Survey updated as requested		

**CG Surveys**  
Land-Engineering-Building  
Surveyors  
Tel: 07427787415  
Email: office@cgsurveys.co.uk

Title: <b>Topographical Survey</b>			
Project: <b>Treeside Durrant Lane Northam</b>			
Date	10/19	Post Code	EX39 2RL
Drawn:	CJG	Scale:	1:200@A2
Dwg No:	1080 A01 B		
Rev:			

Eaves  
23.23 Building