



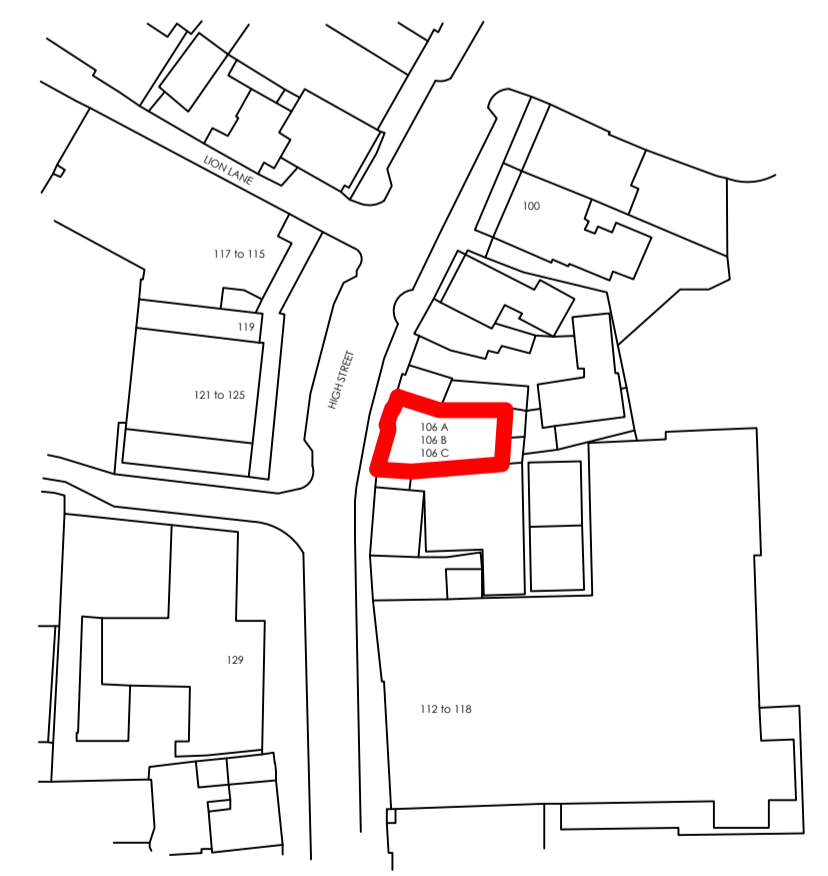

BLOCK PLAN
1:500




LOCATION PLAN
1:1250

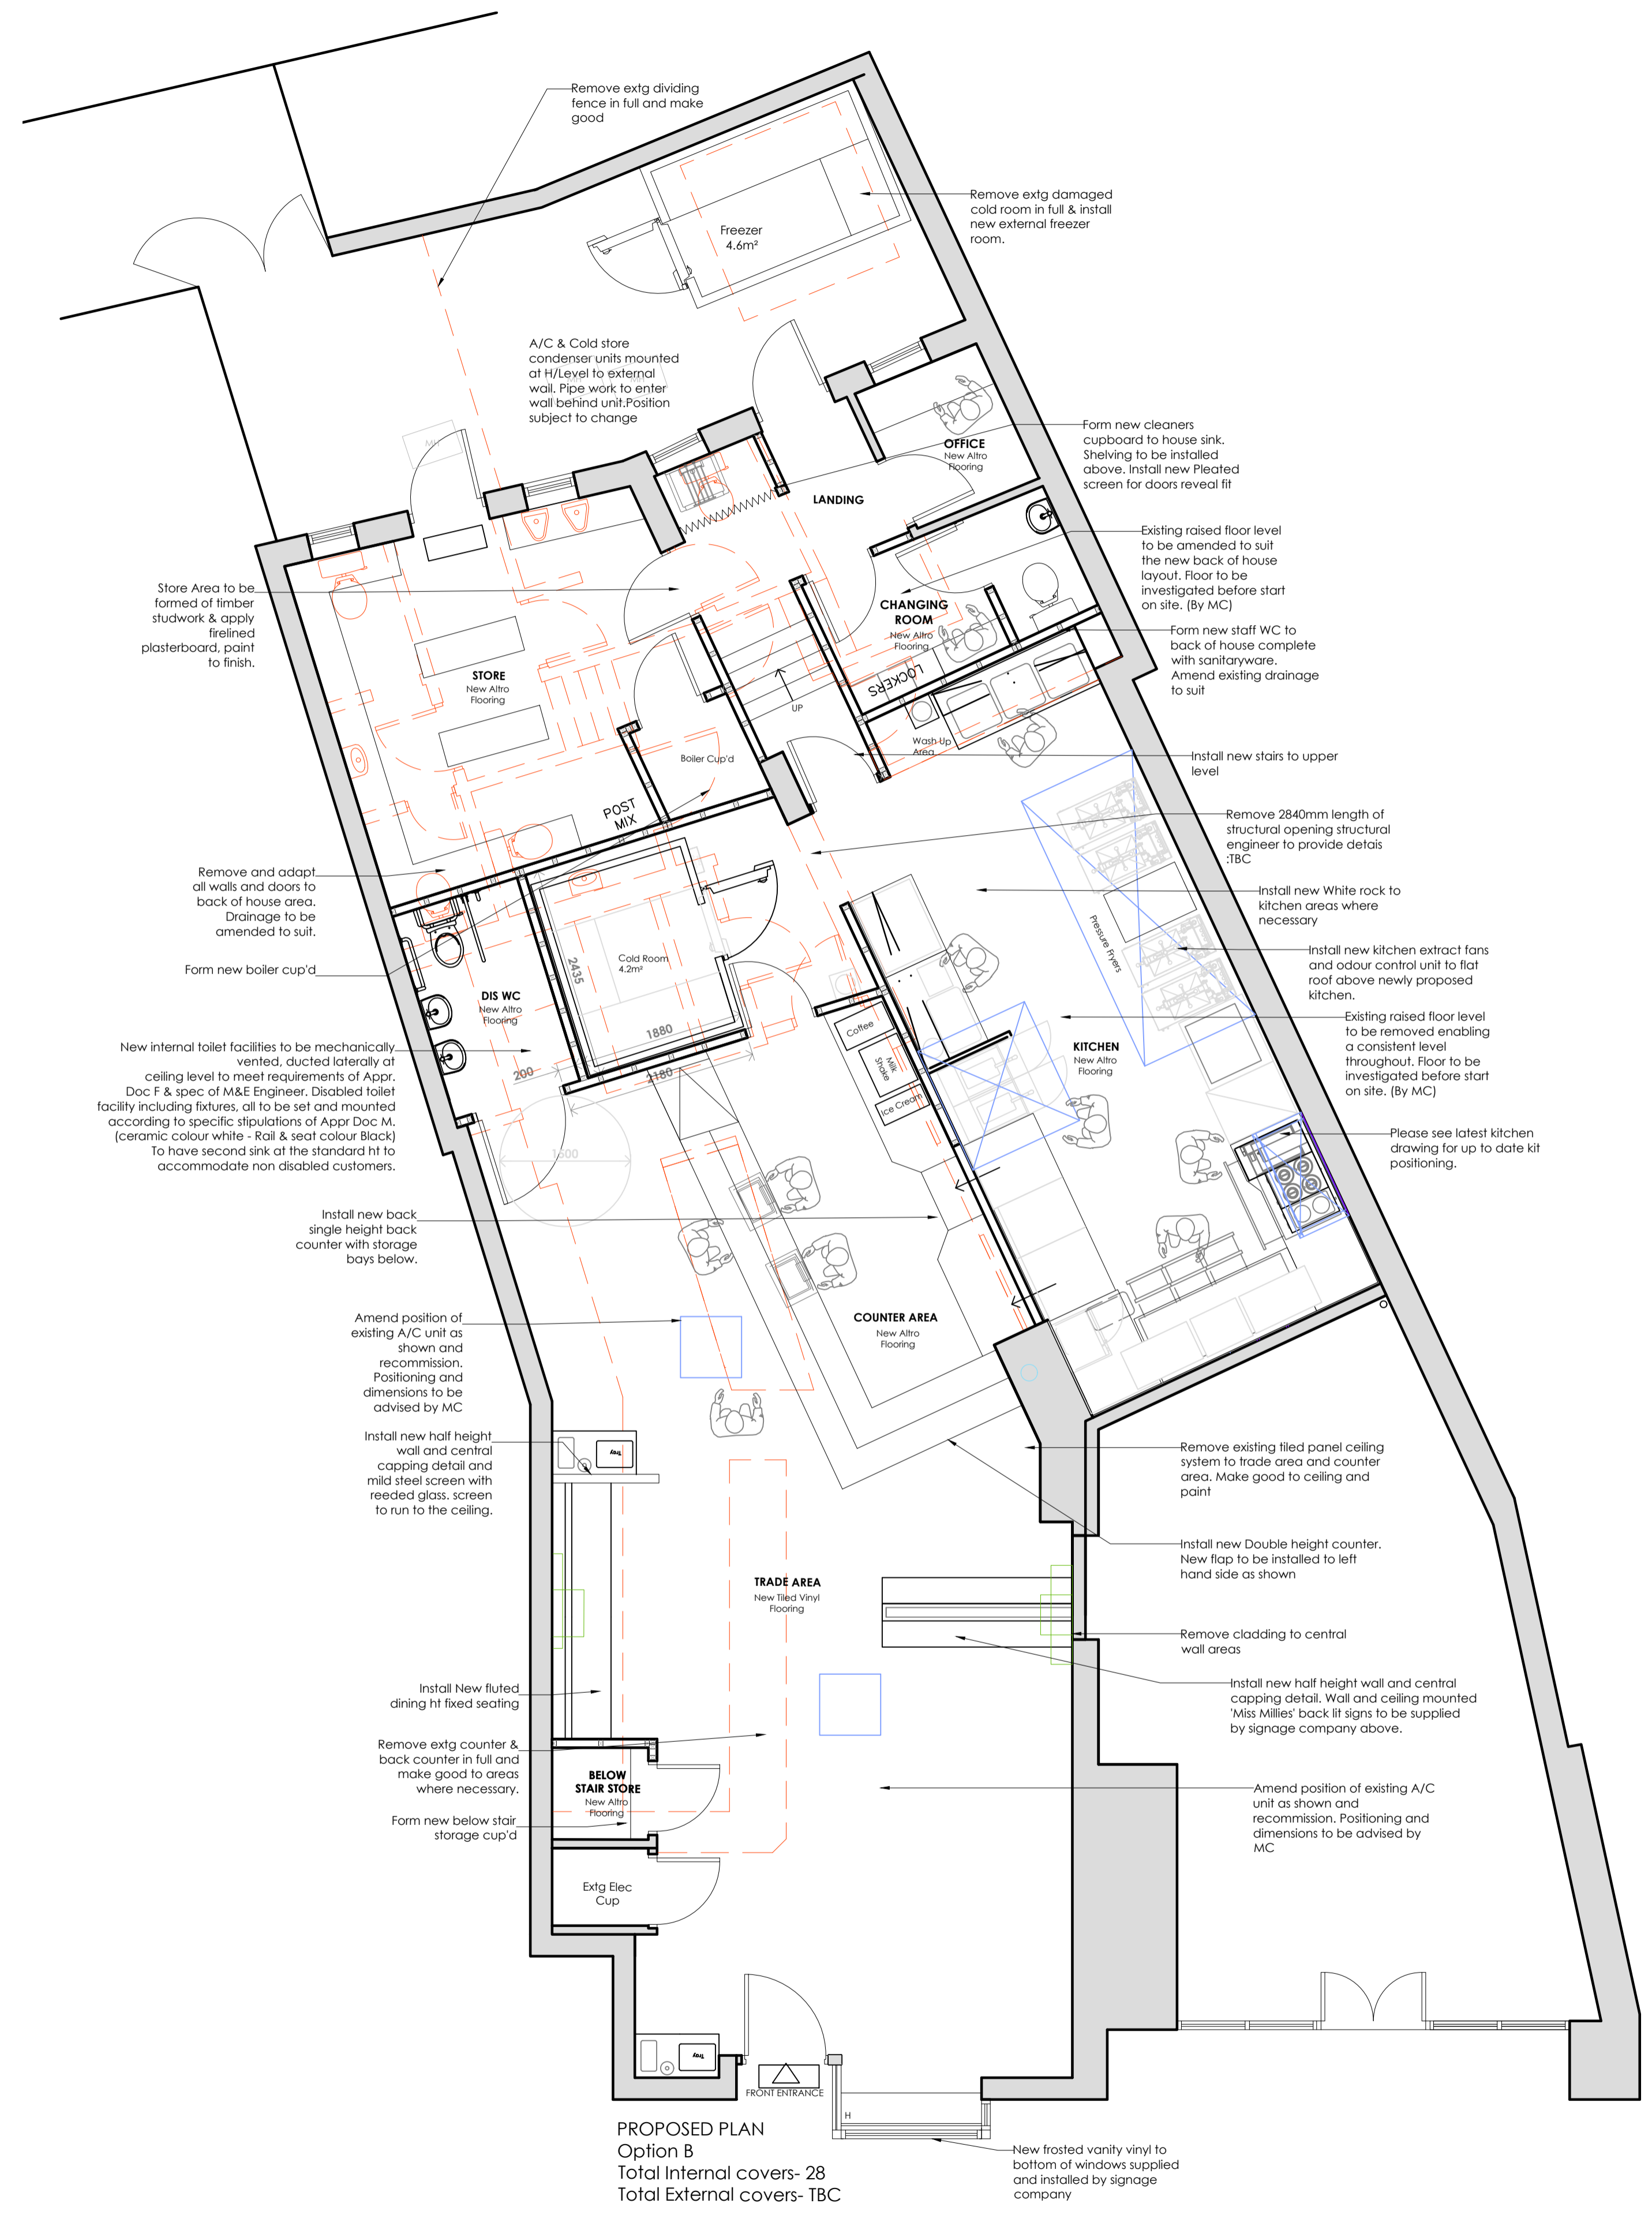

C	X
B	X
A	X

REVISION

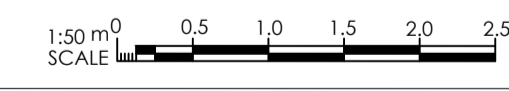

Client	MISS MILLIES		
Job	BILLERICAY		
Address	106 High St, Billerica CM12 9BY		
Title	PROPOSED PLANNING DRAWING		
Drawn	J.O	Scale	1:50 @ A1
Date	JAN 20		
Job No	1003	Dwg No	51