


Existing Site Elevation 01  
1:500



Proposed Site Elevation 01  
1:500

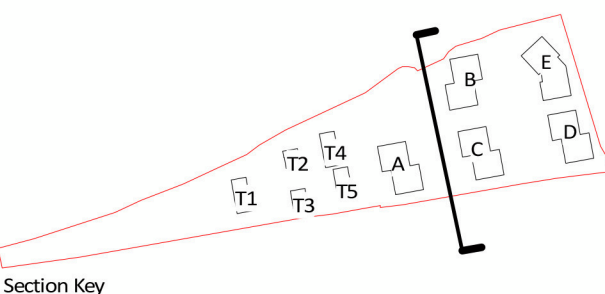

**Notes:**  
Do not scale. All dimensions are in millimetres unless otherwise stated. This drawing should be read in conjunction with all relevant project information and contract documentation. All dimensions to be checked prior to fabrication and or commencement of works. All works to comply with all relevant legal standards, building regulations and warranty provider requirements. Report any discrepancies, if in doubt ask.

Rev	Status	Date	Description	Dim	Chkd
001	A3	15.04.21	Planning Issue	TC	AA

Client Name: **Sempra Homes**

Project Name: **Chapel Gate**

Drawing Name: **Site Elevation 01 - Existing and Proposed**

Drawing Number:	Rev:	Status:
CPK-BPTW-08-ZZ-DR-A-2001	001	A3

Project No:	RIBA Stage:	Drawn By:	Scale:
20-173	3	AA	1:500 @ A1

**PLANNING ISSUE**

40 Norman Road,  
Greenwich, London  
SE10 9GX  
t 020 8293 5175  
bptw.co.uk

