



Photovoltaic (PV) Panels and Air Source Heat Pumps (ASHP) shown and location are indicative

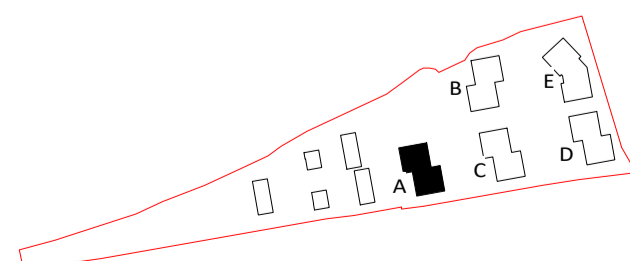

Key Plan

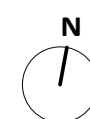

1:100m



Notes:  
Do not scale. All dimensions are in millimetres unless otherwise stated. This drawing should be read in conjunction with all relevant project information and contract documentation. All dimensions to be checked prior to fabrication and or commencement of works. All works to comply with all relevant legal standards, building regulations and warranty provider requirements. Report any discrepancies, if in doubt ask.

Revisions:				
Rev	Status	Date	Description	Drn Chkd
C01	A3	31.03.21	Planning Issue	TC AA

Client Name: <b>Sempra Homes</b>				
Project Name: <b>Chapel Gate</b>				
Drawing Name: <b>Block A - Roof Plan</b>				
Drawing Number: <b>CPK-BPTW-10-05-DR-A-1005</b>			Rev: <b>C01</b>	Status: <b>A3</b>
Project No: <b>20-173</b>	RIBA Stage: <b>3</b>	Drawn By: <b>TC</b>	Scale: <b>1:100 @ A2</b>	

**PLANNING ISSUE**

40 Norman Road,  
Greenwich, London  
SE10 9QX  
t. 020 8293 5175  
bptw.co.uk

