




Existing Site Elevation 03
1:500



Proposed Site Elevation 03
1:500

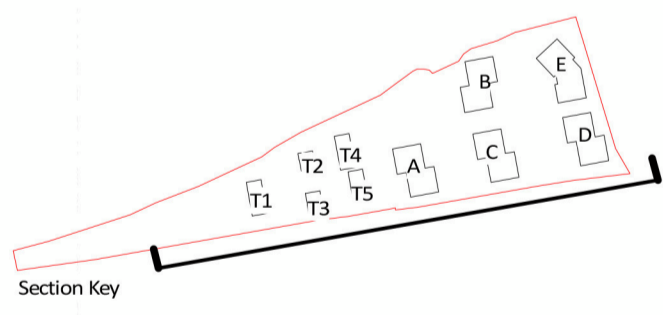

Notes:
Do not scale. All dimensions are in millimetres unless otherwise stated. This drawing should be read in conjunction with all relevant project information and contract documentation. All dimensions to be checked prior to fabrication and or commencement of works. All works to comply with all relevant legal standards, building regulations and warranty provider requirements. Report any discrepancies, if in doubt ask.

Rev	Status	Date	Description	Dim	Chkd
001	A3	15.04.21	Planning Issue	TC	AA

Client Name:		Sempra Homes	
Project Name:		Chapel Gate	
Drawing Name:		Site Elevation 03 - Existing and Proposed	
Drawing Number:		Rev:	Status:
CPK-BPTW-08-ZZ-DR-A-2003		001	A3
Project No:	RIBA Stage:	Drawn By:	Scale:
20-173	3	AA	1:500 @ A1

PLANNING ISSUE

40 Norman Road,
Greenwich, London
SE10 9GX
t 020 8293 5175
bptw.co.uk

