




Front Elevation

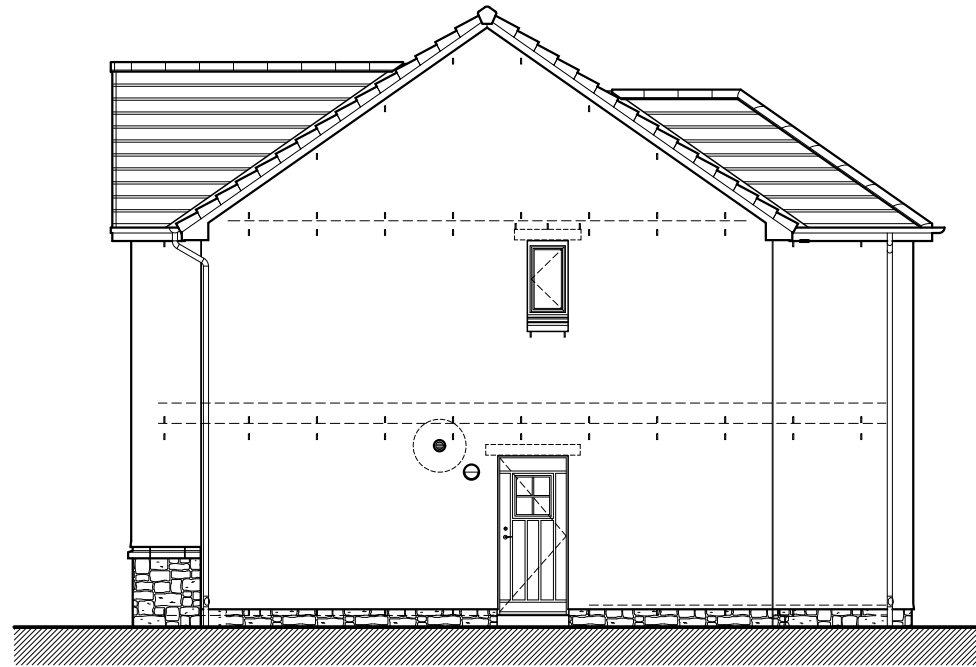

Gable Elevation

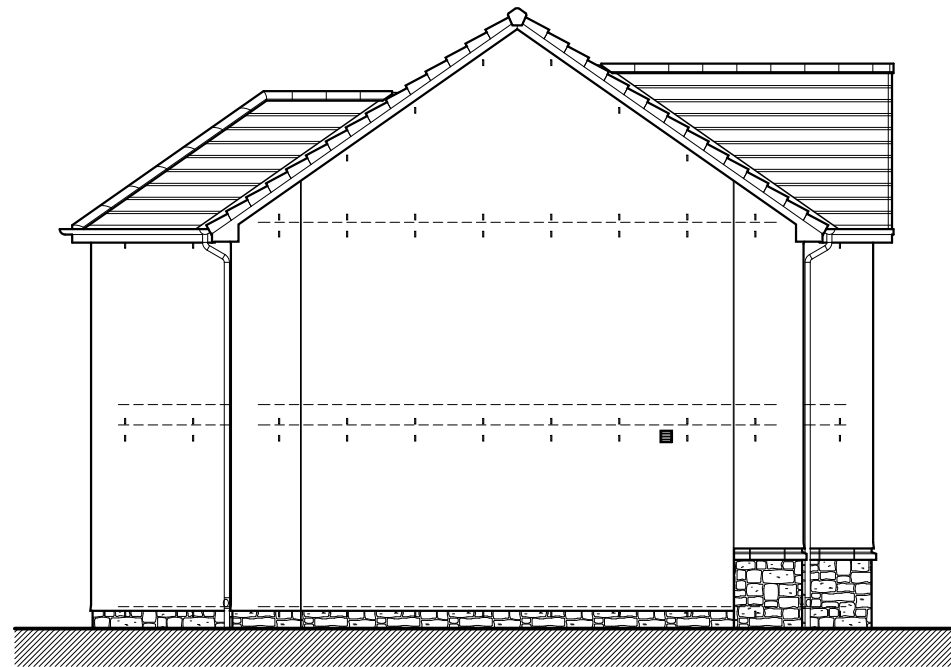

Gable Elevation

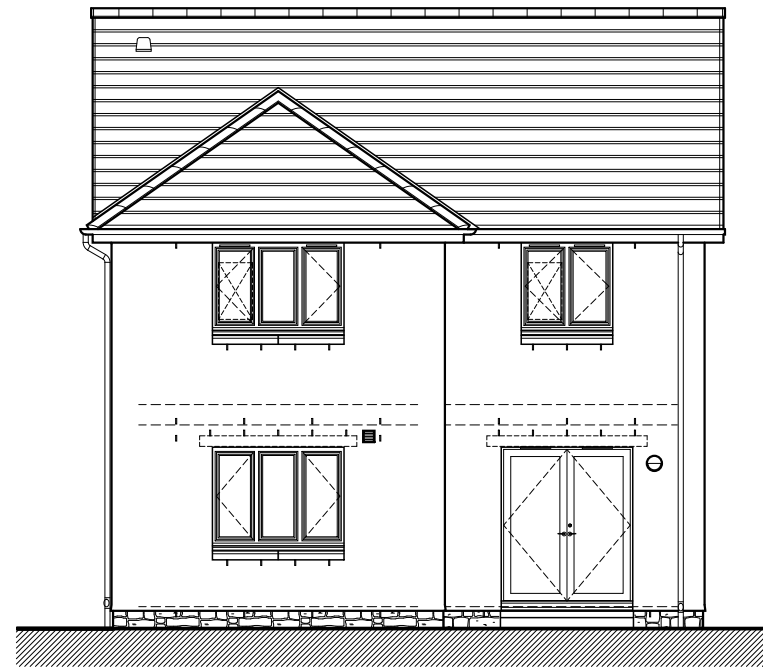

Rear Elevation

Elevations  
[1:100]