



Front Elevation

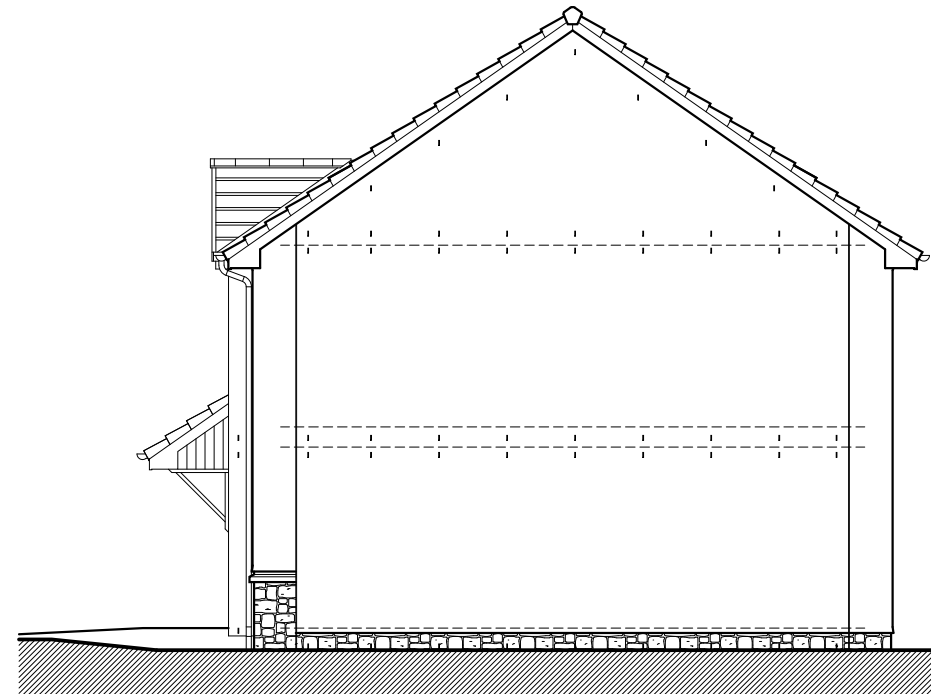

Gable Elevation

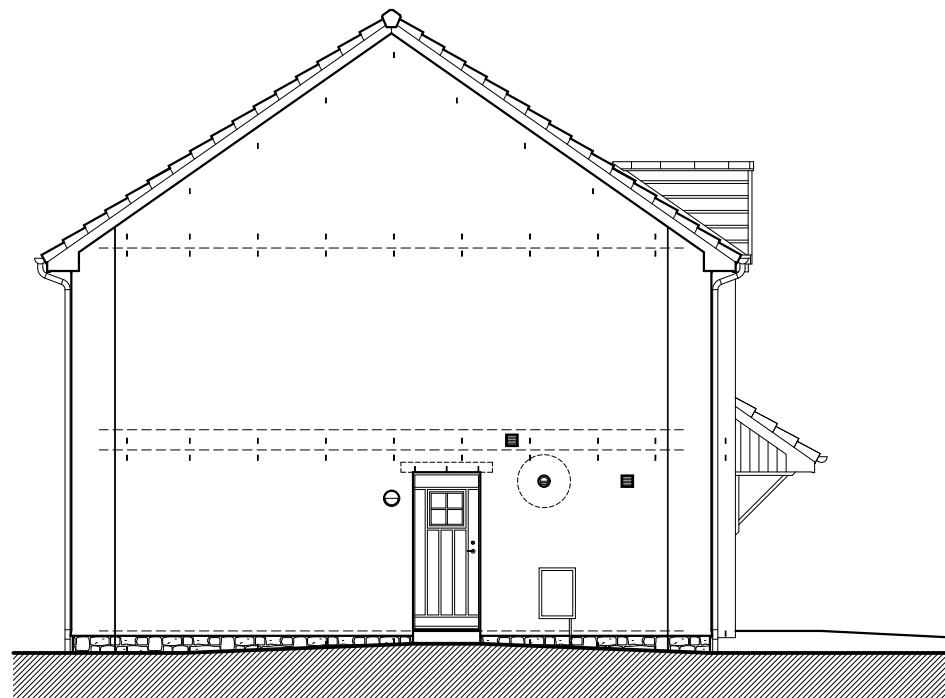

Gable Elevation



Rear Elevation

Elevations
[1:100]