


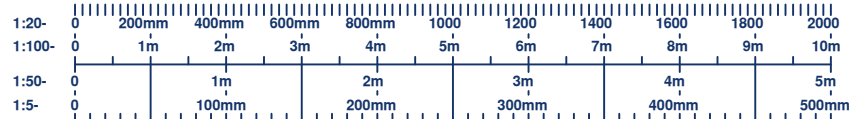


<u>Type Code</u>	<u>Description</u>	<u>Name</u>
3SV83	3 Bedroom Semi-Detached Villa	Arrochar (Ar)
3DV83	3 Bedroom Detached Villa	Nevis (Nv)
3DV98	3 Bedroom Detached Villa	Cheviot (Ch)
3DV101	3 Bedroom Detached Villa (Corner)	Sidlaw (Si)
4DV104	4 Bedroom Detached Villa	Ochil (Oc)
4DV111	4 Bedroom Detached Villa	Fintry (Fy)
4DV122	4 Bedroom Detached Villa	Cuillin (Cn)
4DV129	4 Bedroom Detached Villa (Corner)	Arisaig (Ag)

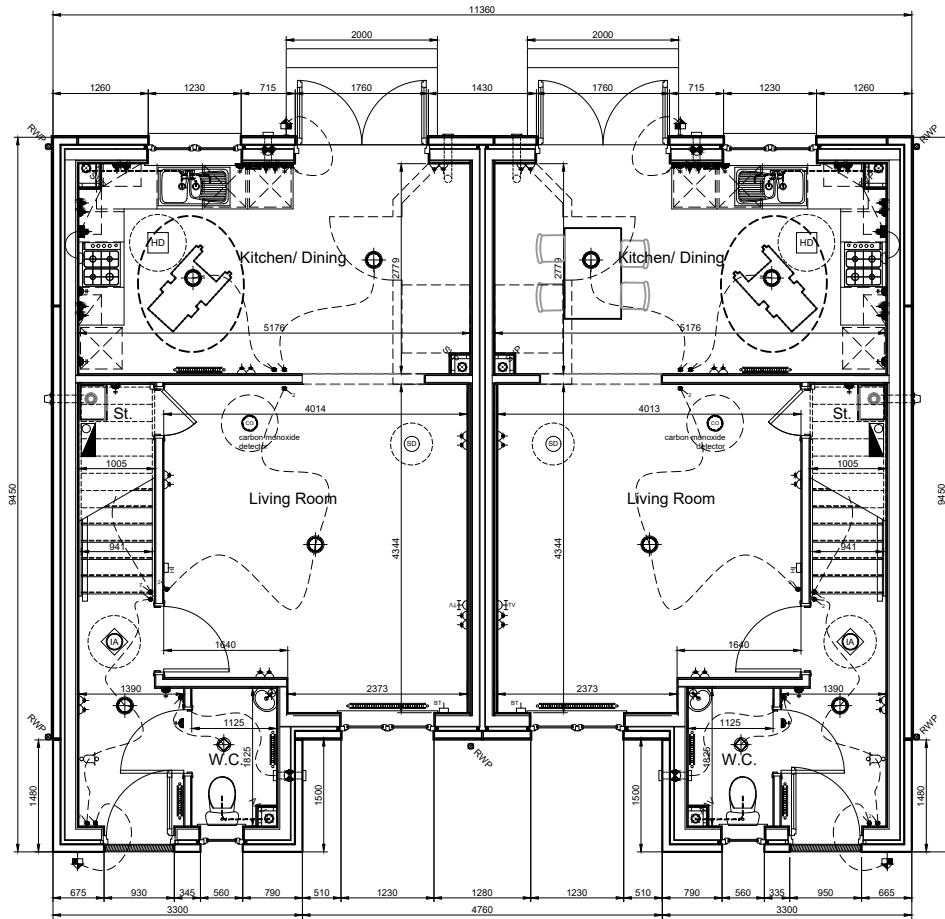


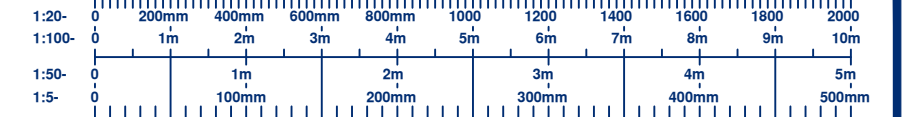

Ground Floor Plan

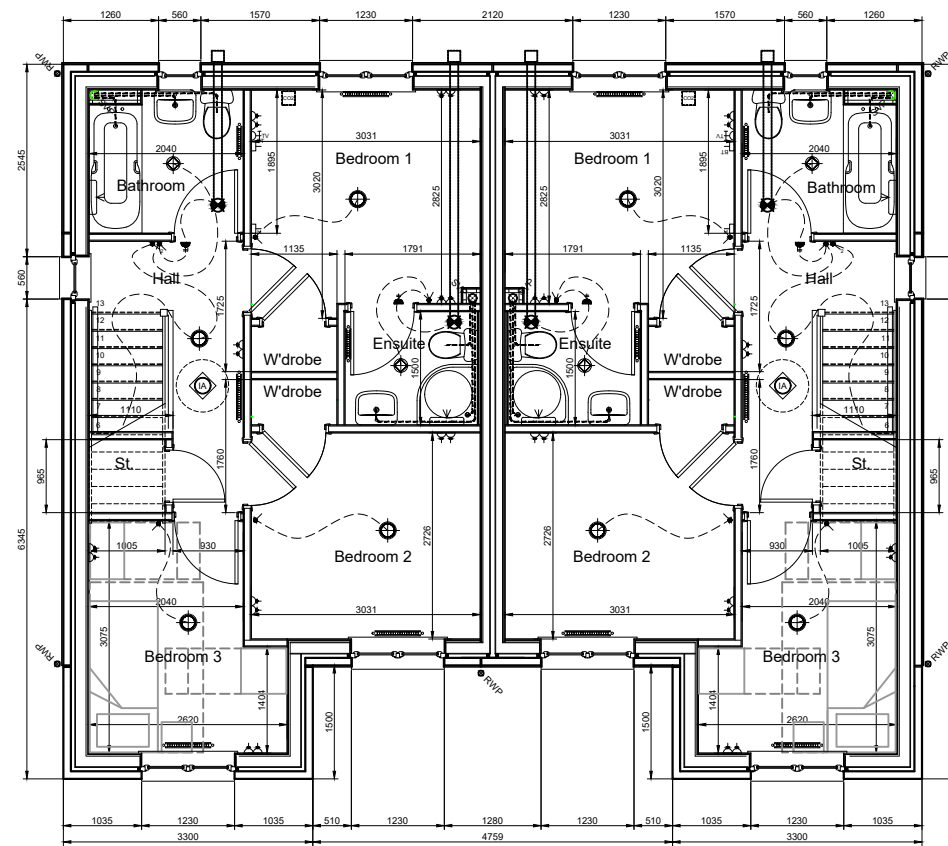

First Floor Plan

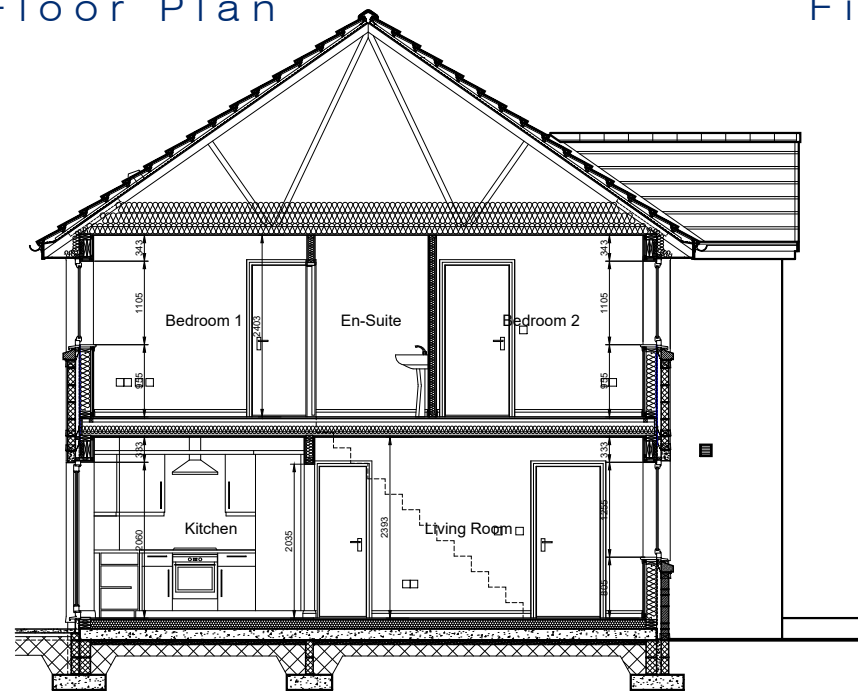


Typical Section


Floor Plans & Section




Front Elevation

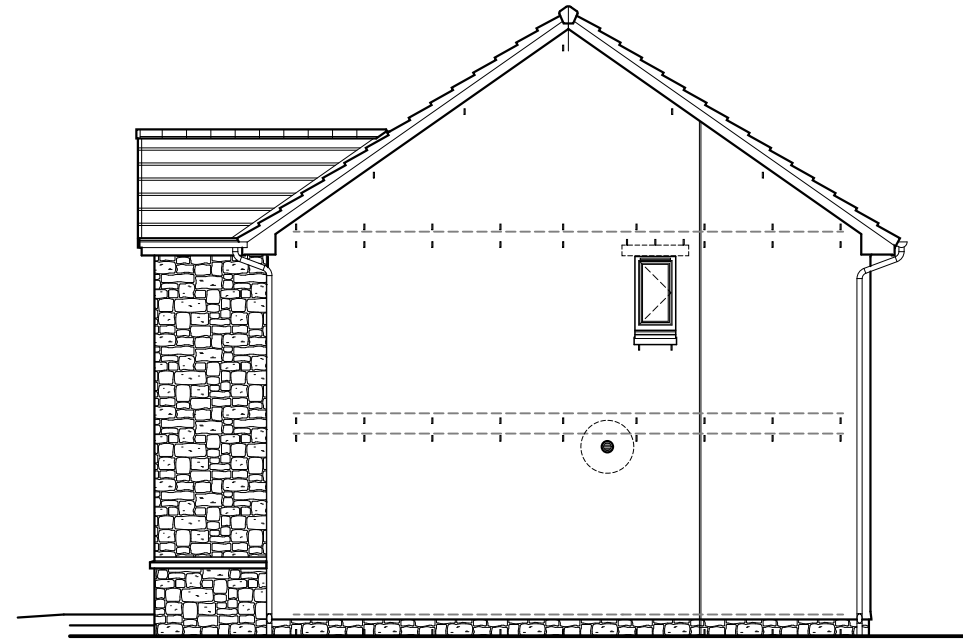

Gable Elevation

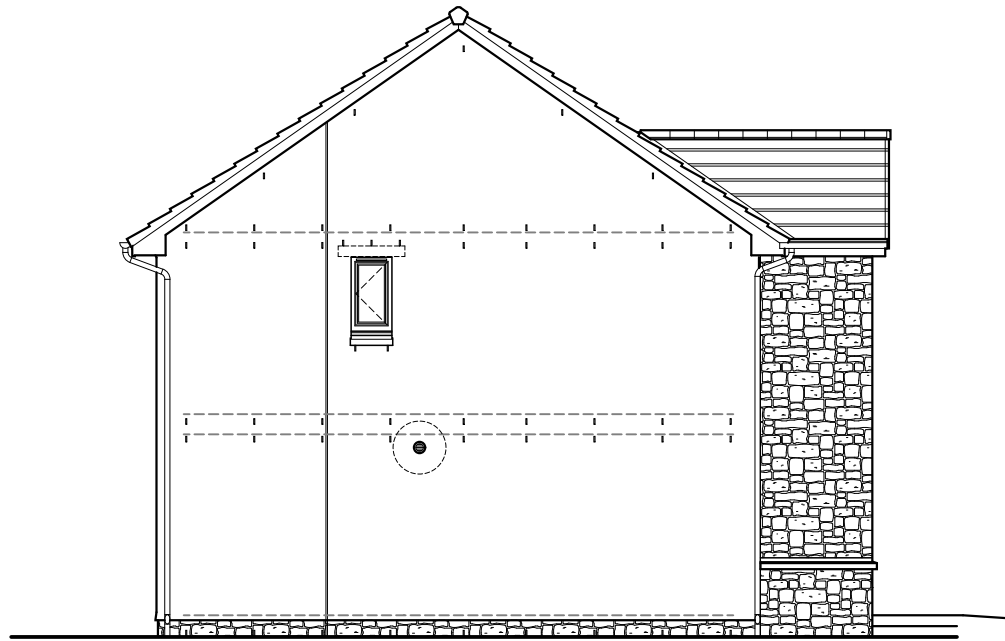



Gable Elevation

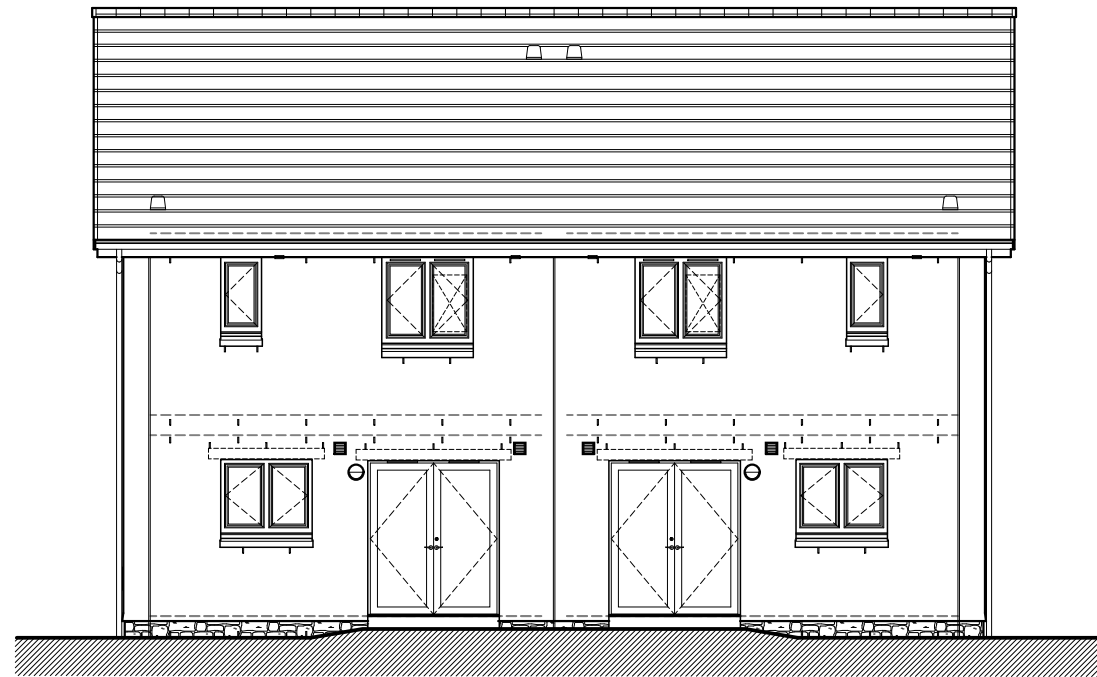


Rear Elevation

Elevations

.....

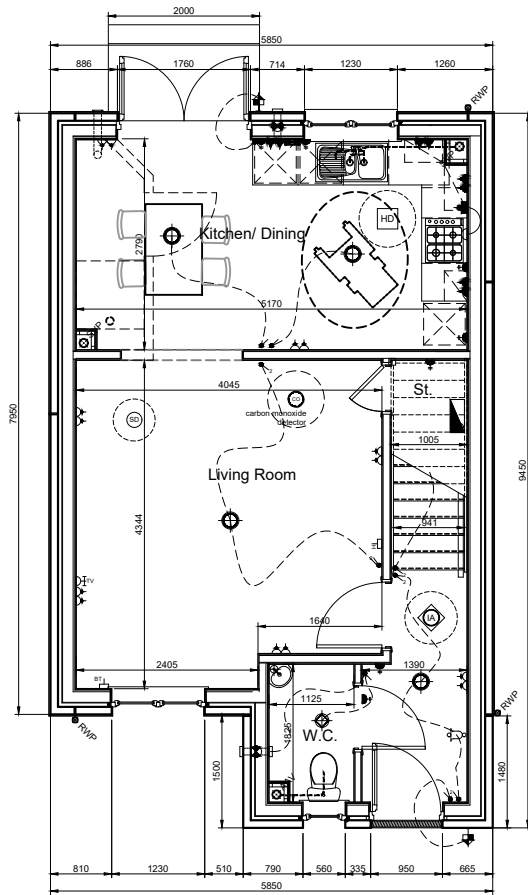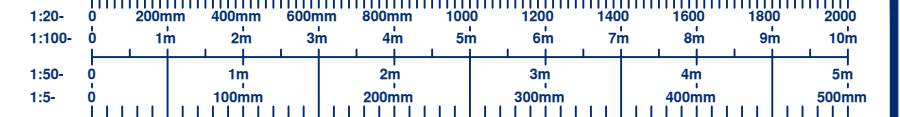

Ground Floor Plan

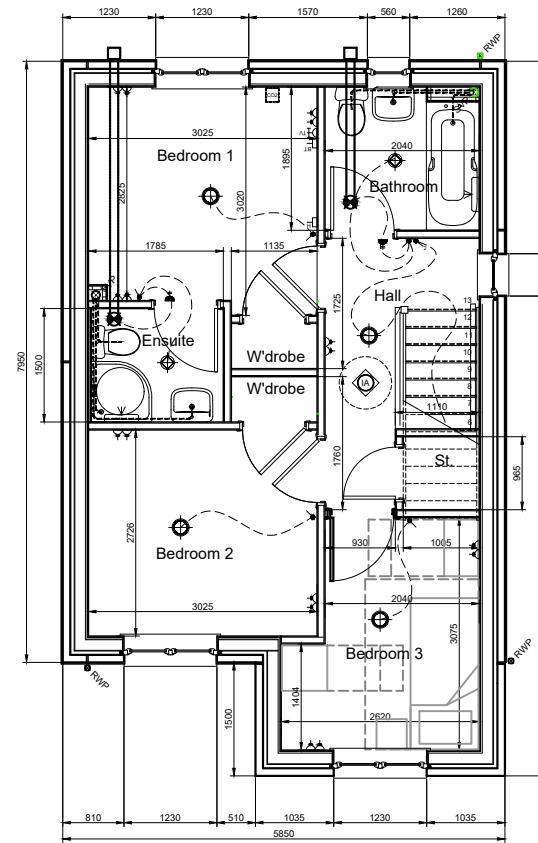


First Floor Plan




Typical Section


Floor Plans & Section

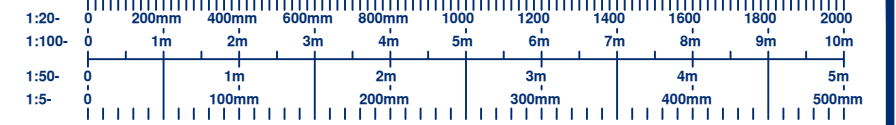


Front Elevation

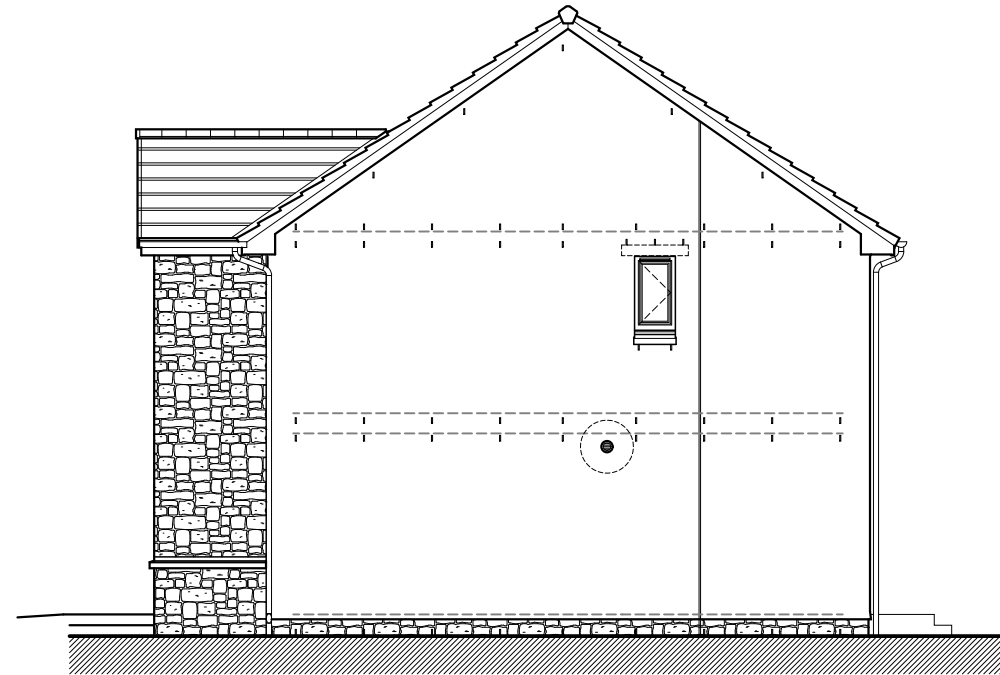

Gable Elevation

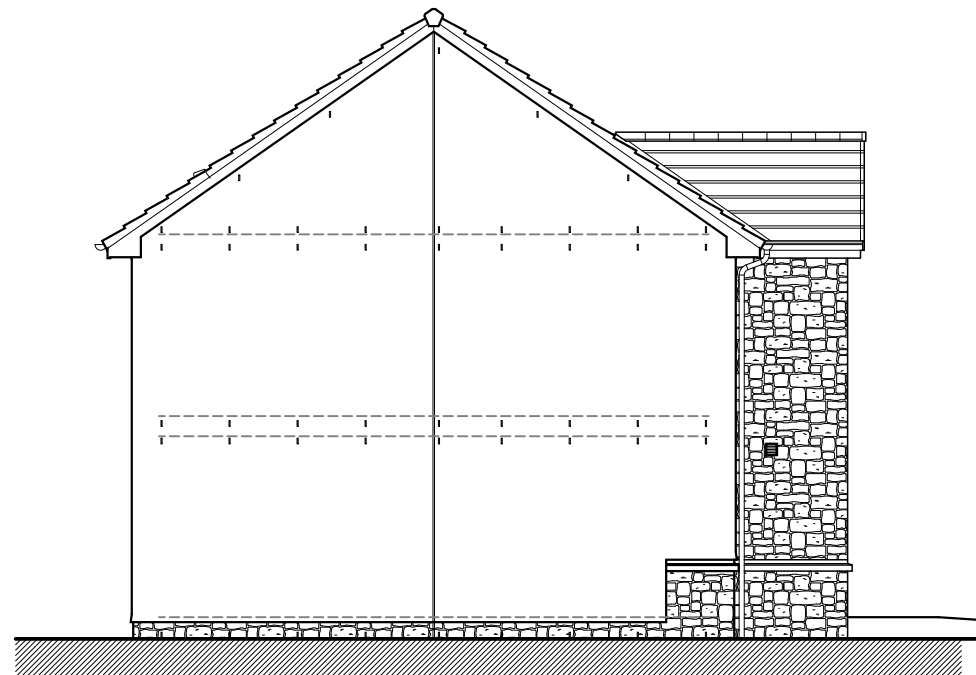


Gable Elevation

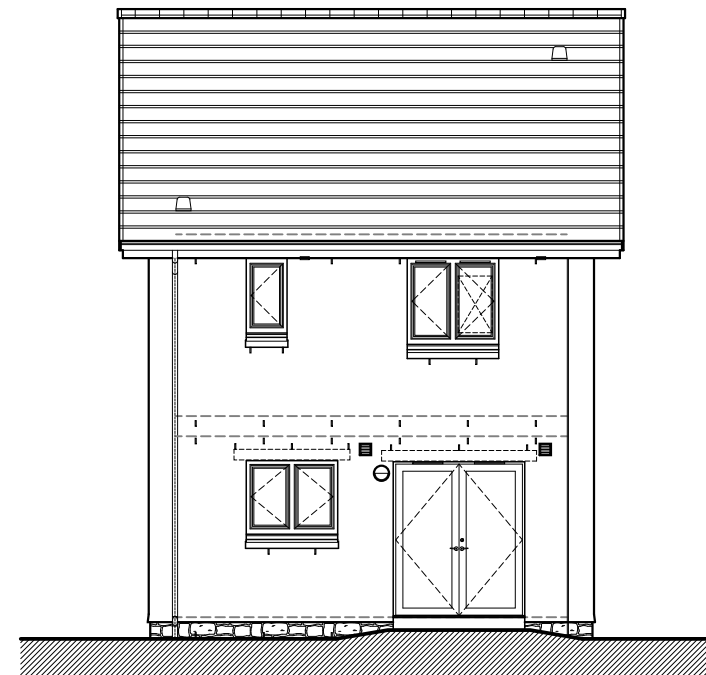


Rear Elevation

Elevations


.....

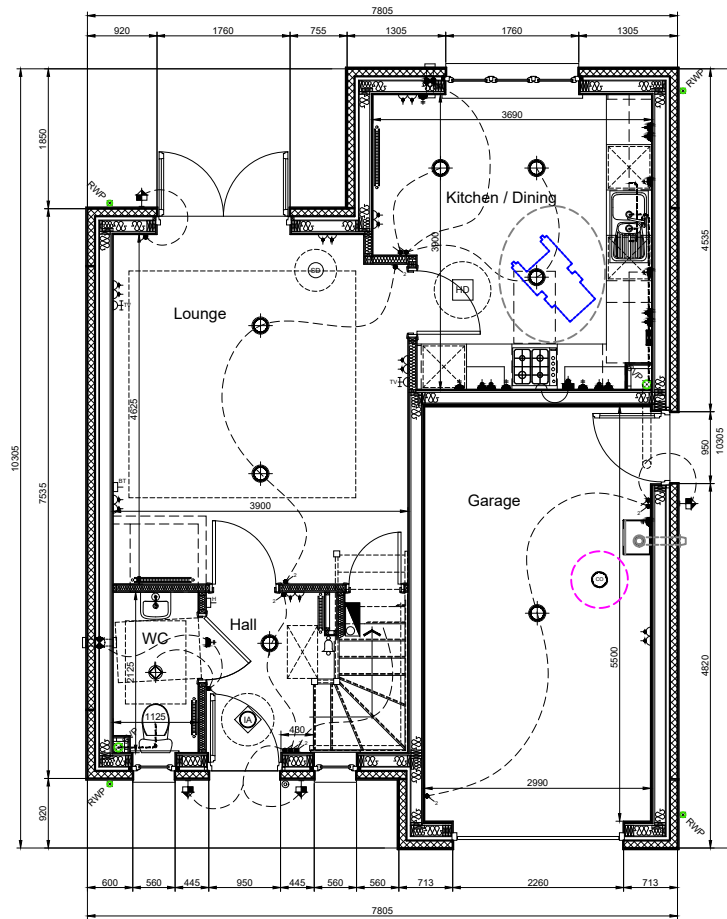

Ground Floor Plan

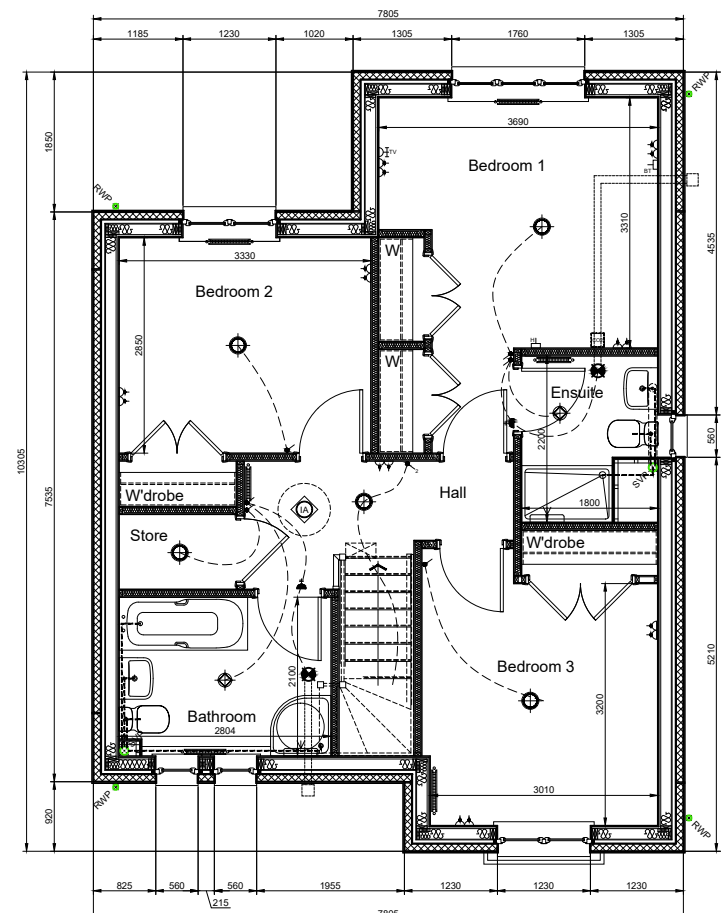


First Floor Plan

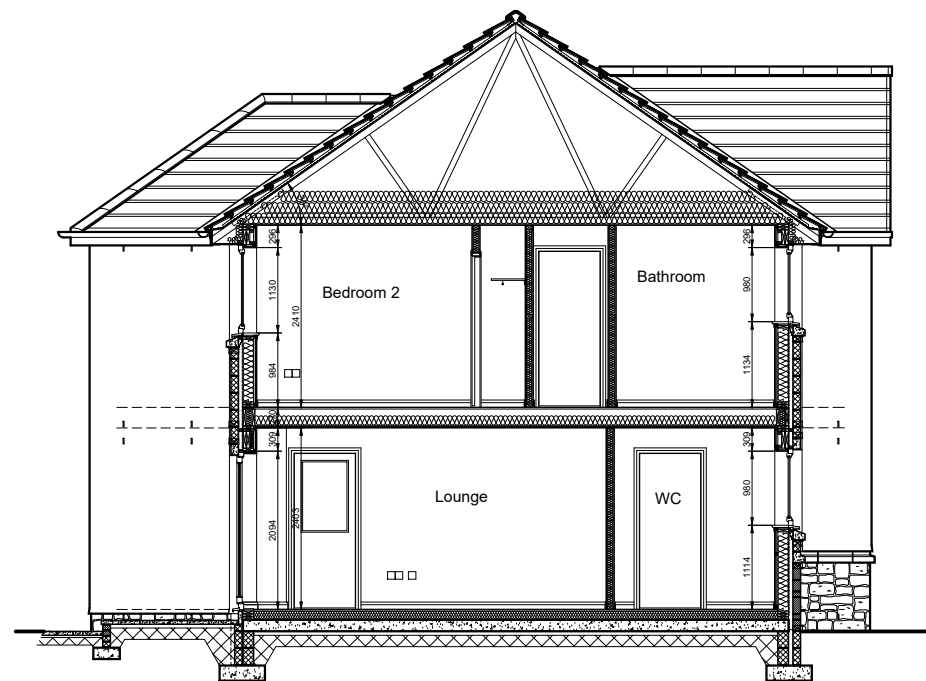


Typical Section


Floor Plans & Section

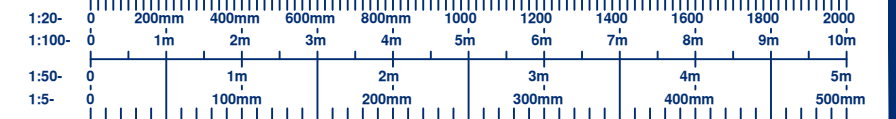


Front Elevation

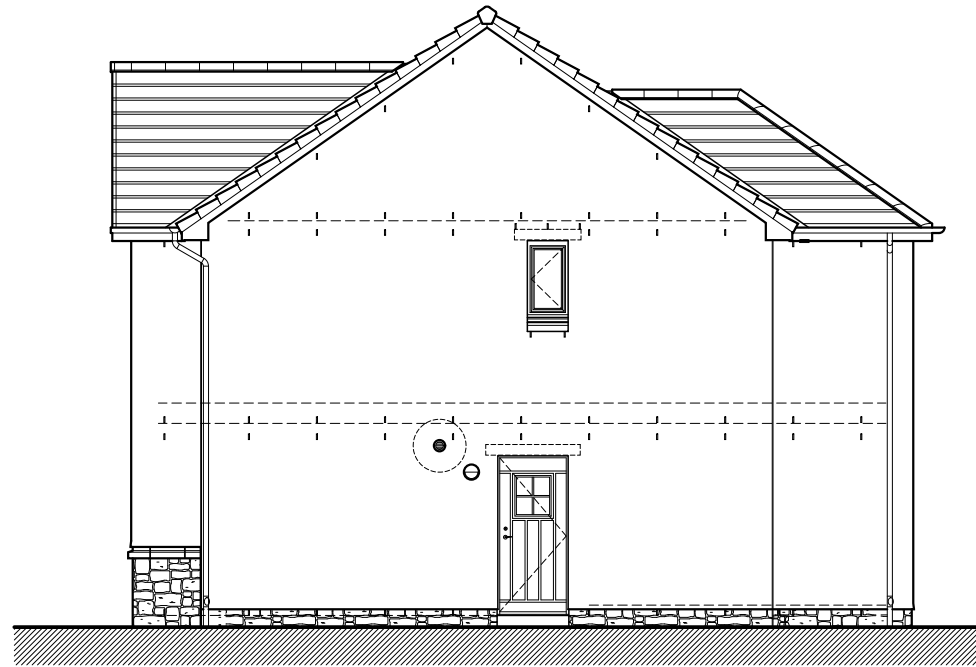

Gable Elevation

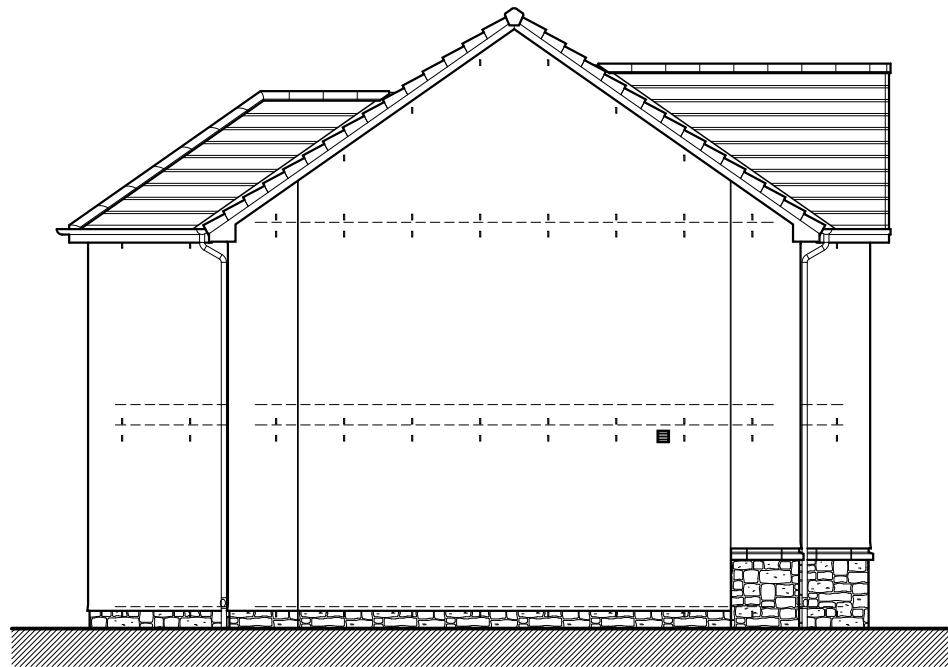



Gable Elevation

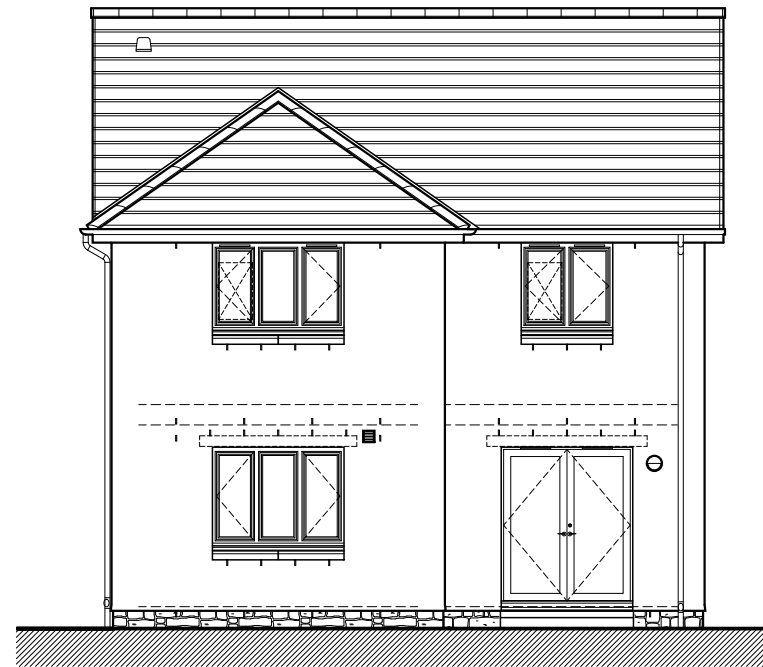


Rear Elevation

Elevations


.....

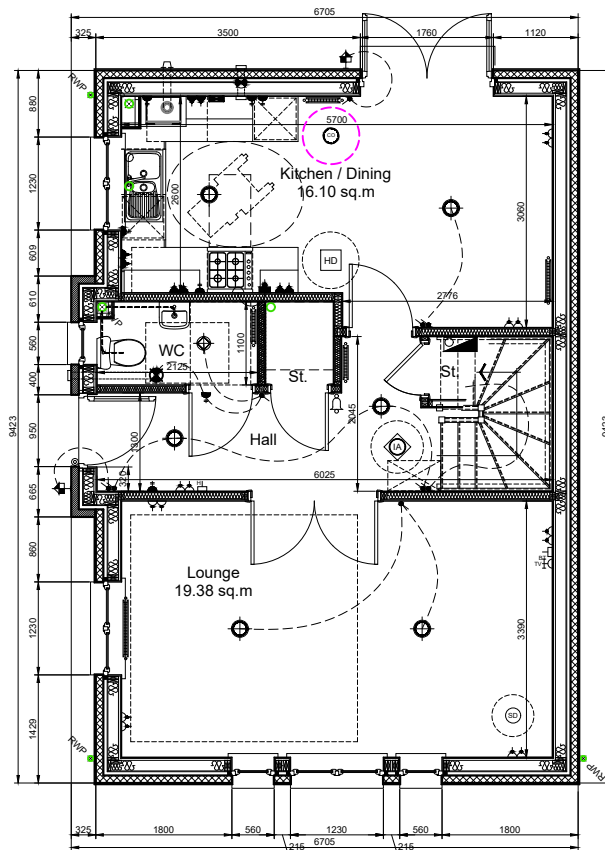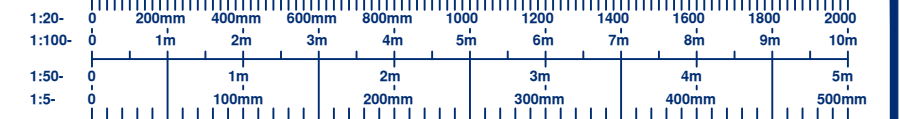

Ground Floor Plan

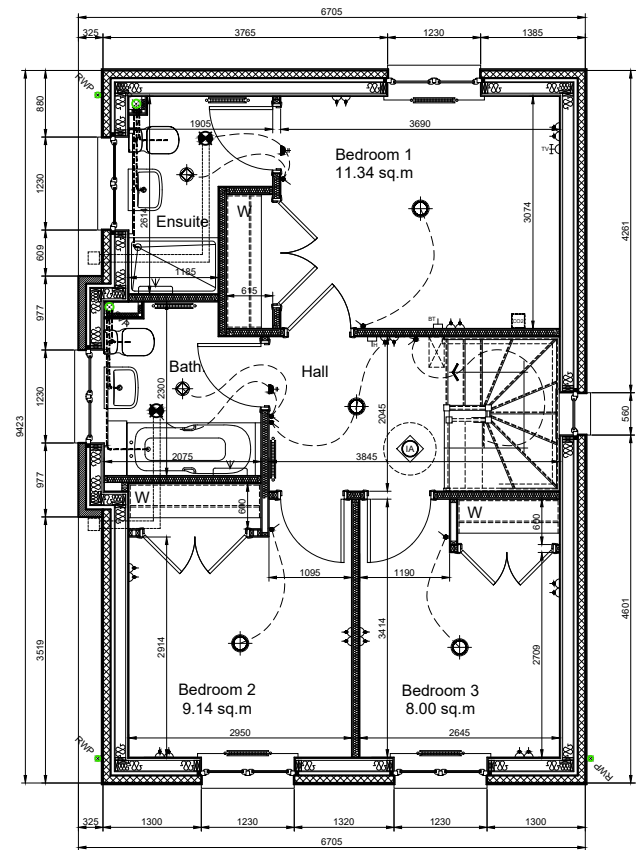

First Floor Plan

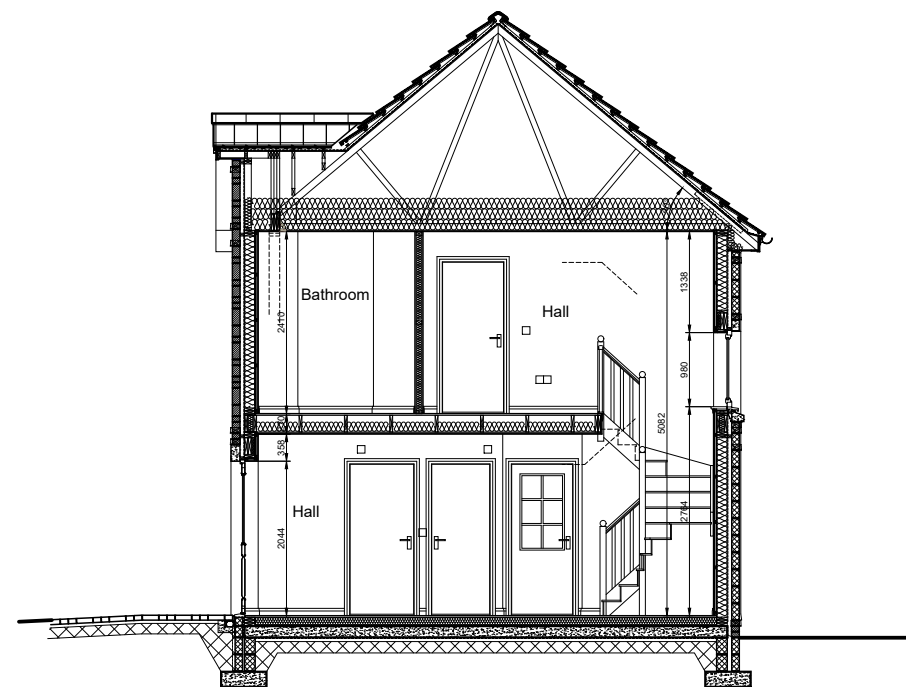


Typical Section


Floor Plans & Section
[1:100]




Front Elevation

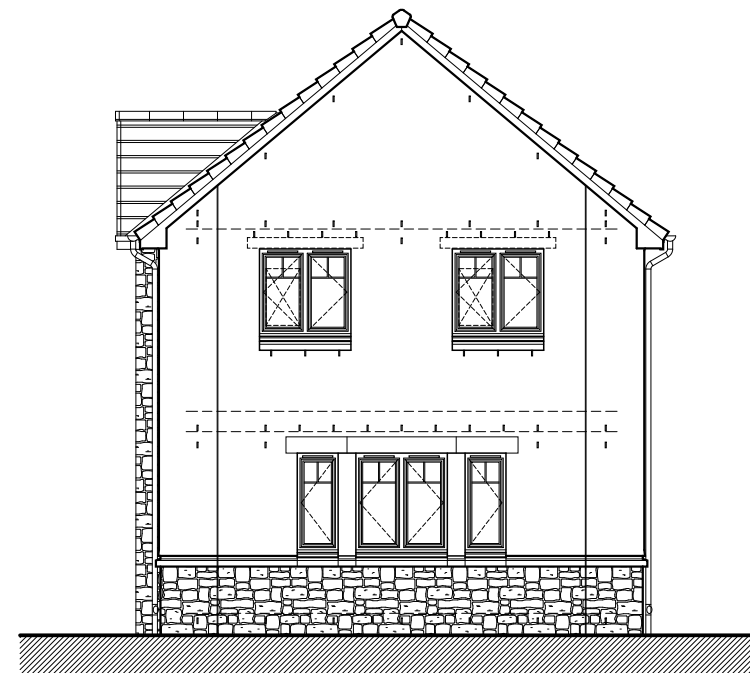

Gable Elevation


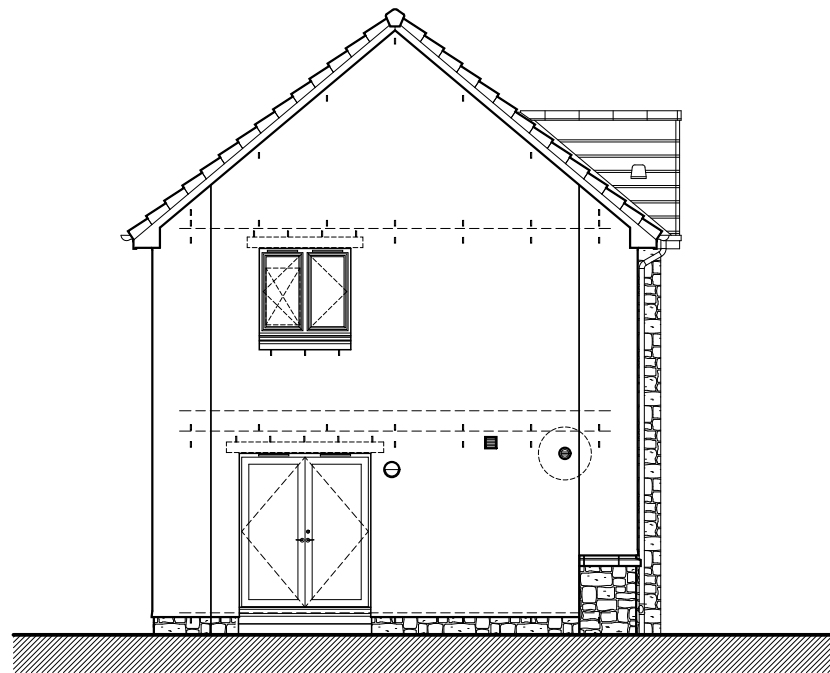


Gable Elevation

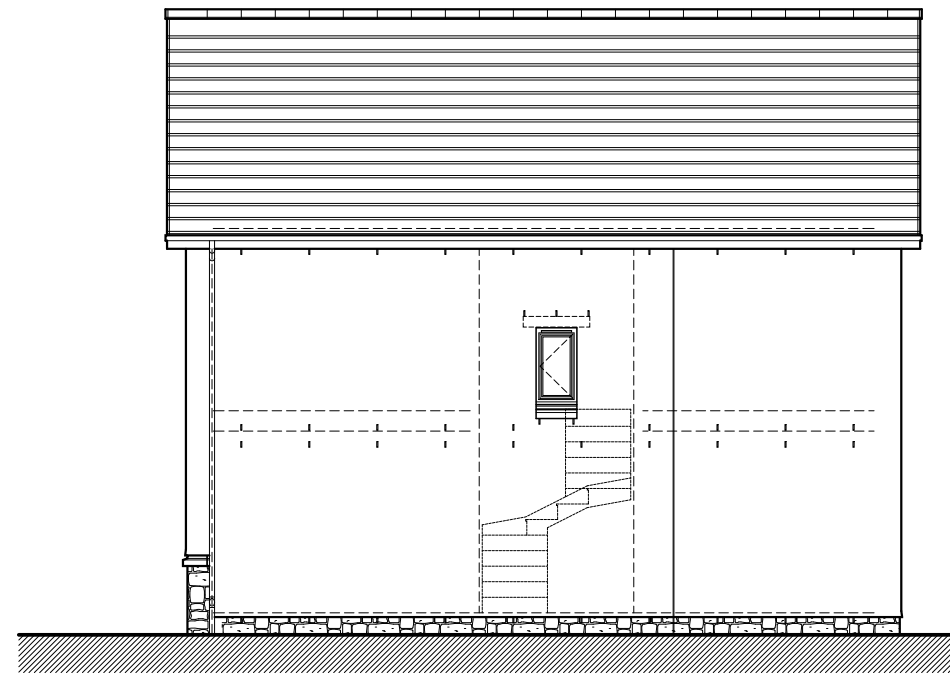


Rear Elevation


Elevations
[1:100]

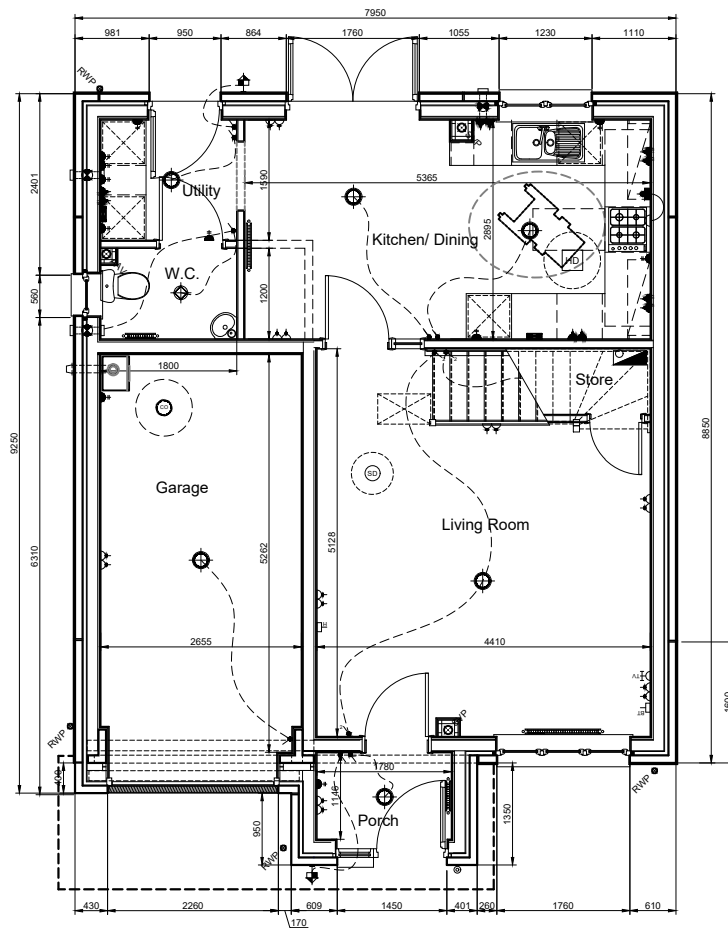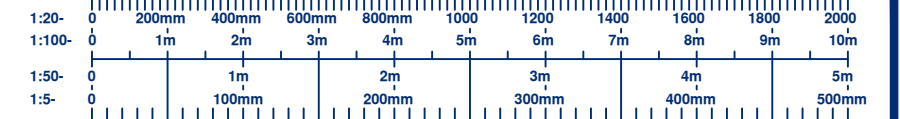

Ground Floor Plan

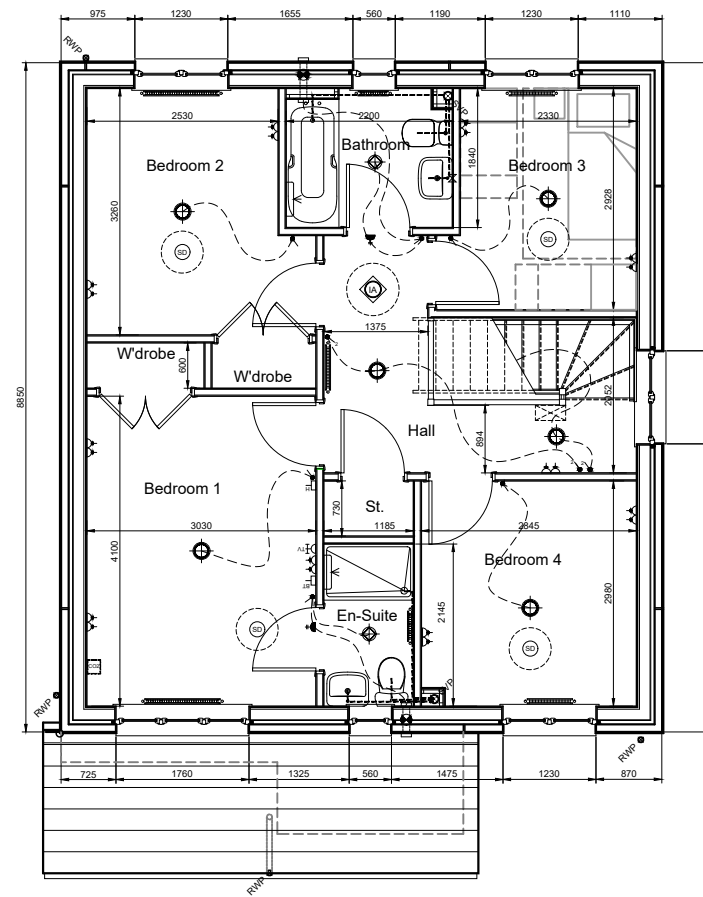

First Floor Plan

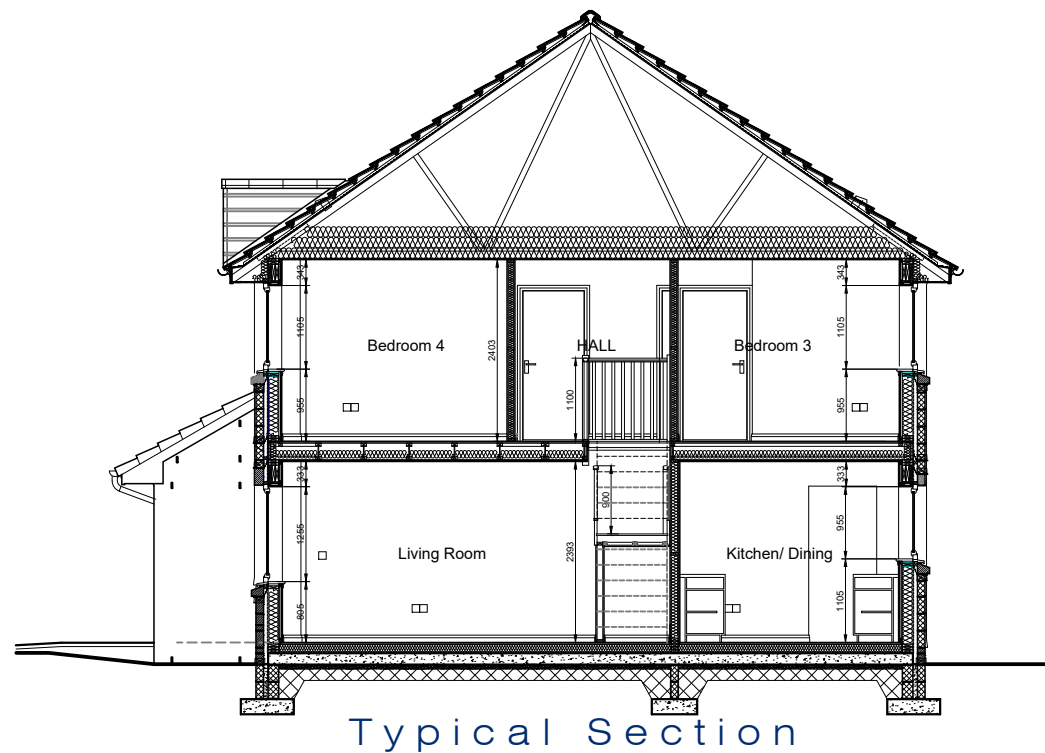


Typical Section


Floor Plans & Section
[1:100]



Front Elevation

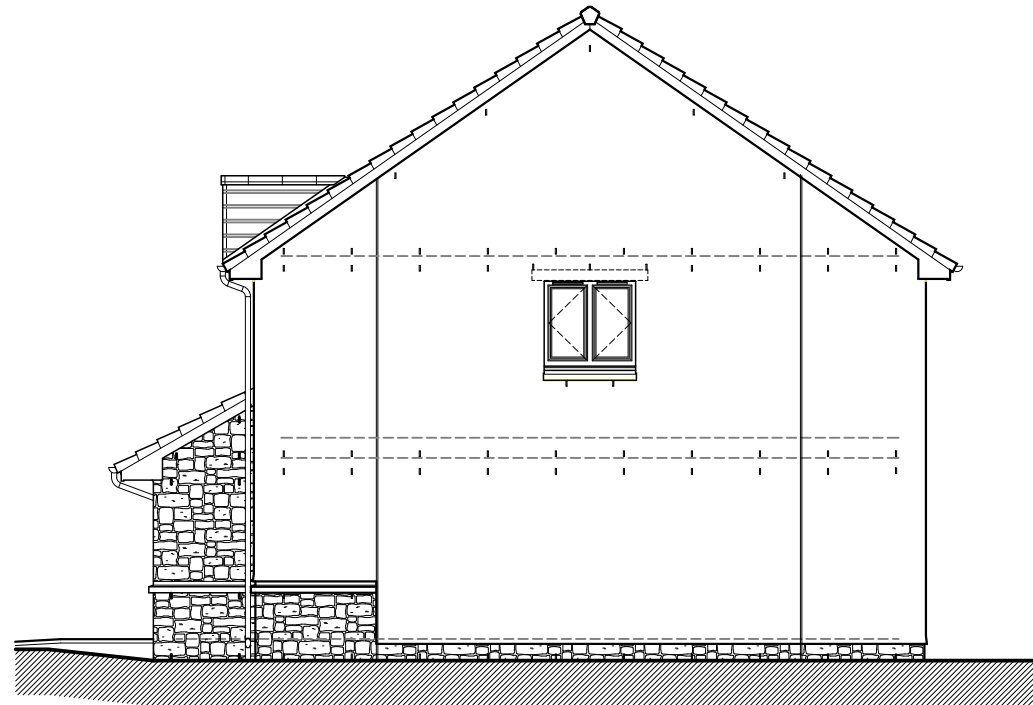

Gable Elevation


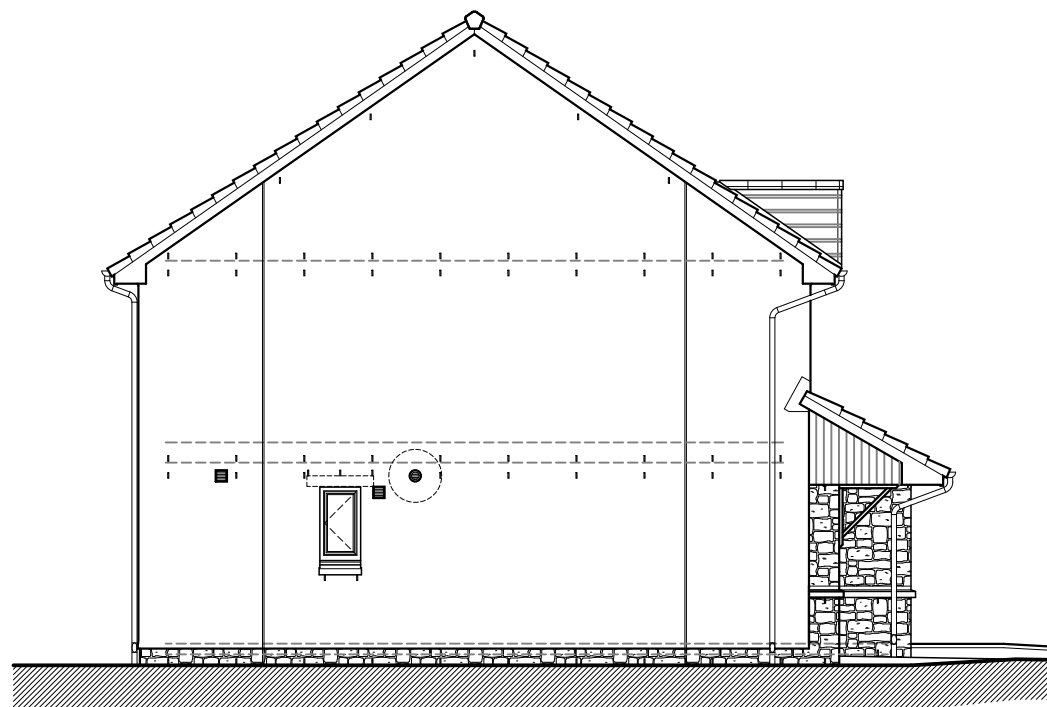


Gable Elevation




Rear Elevation


Elevations
[1:100]

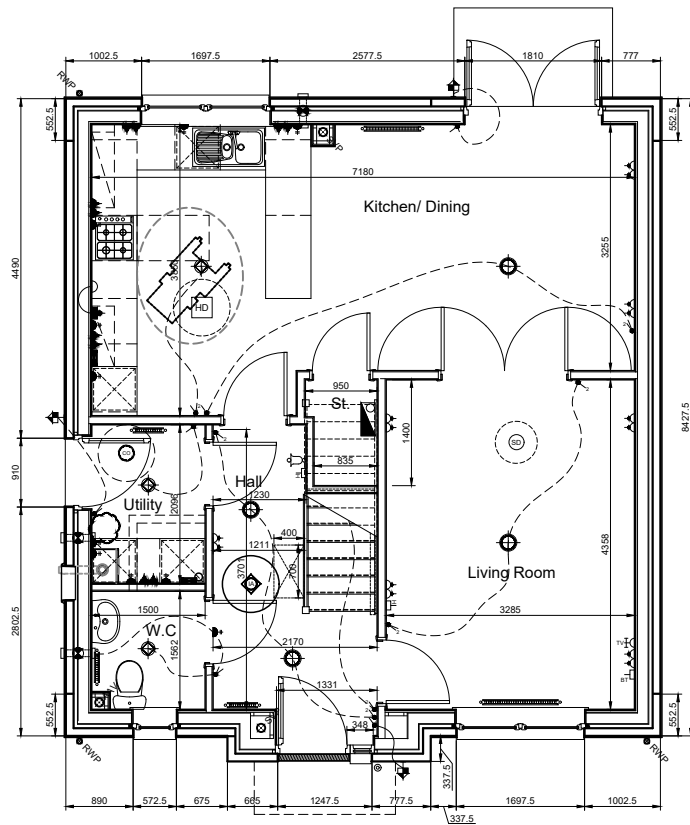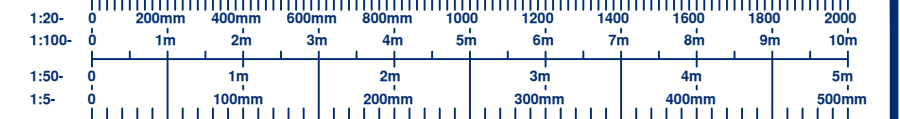

Ground Floor Plan

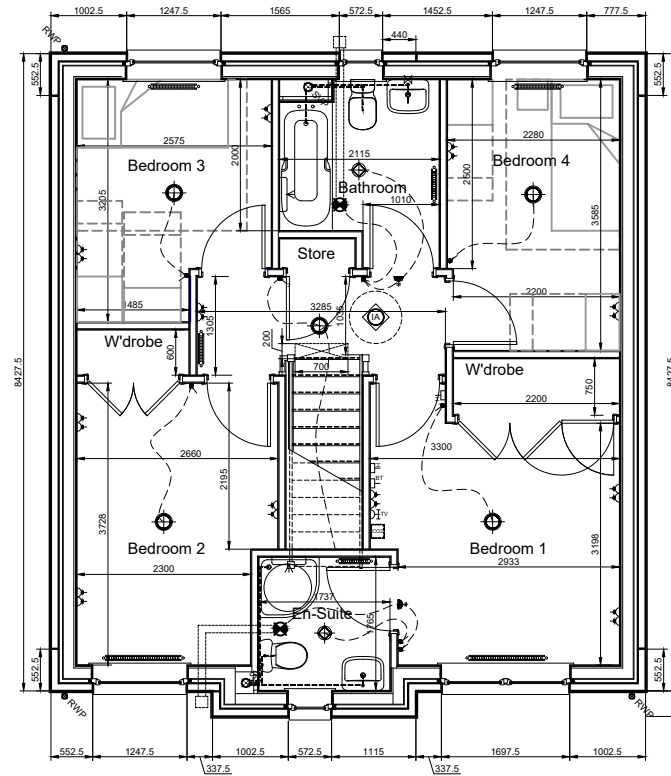

First Floor Plan

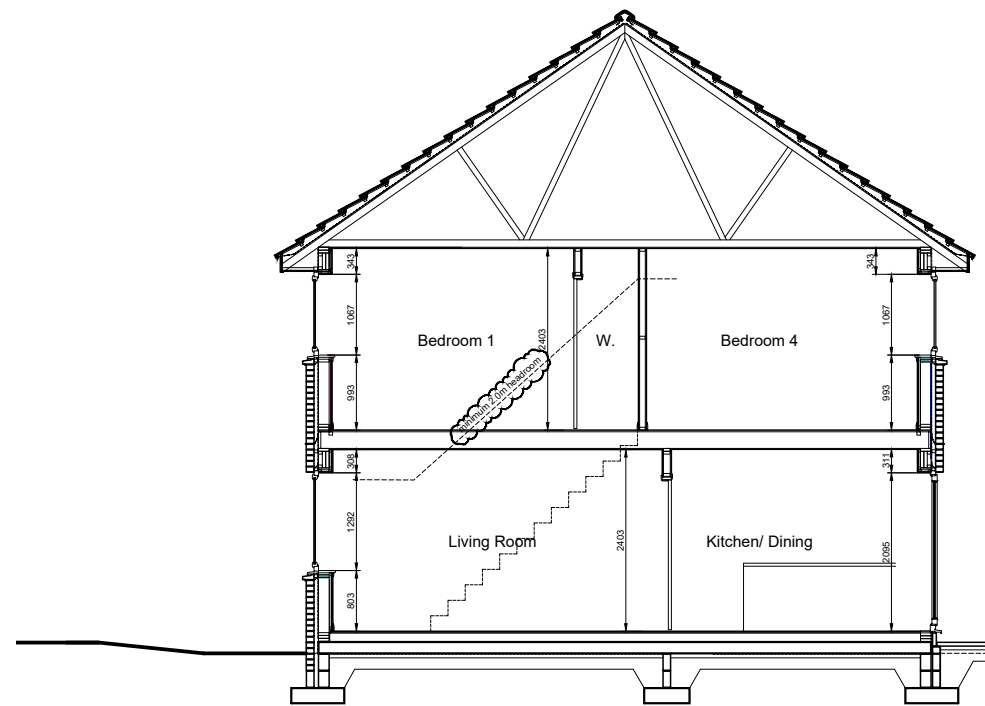


Typical Section


Floor Plans & Section
[1:100]



Front Elevation

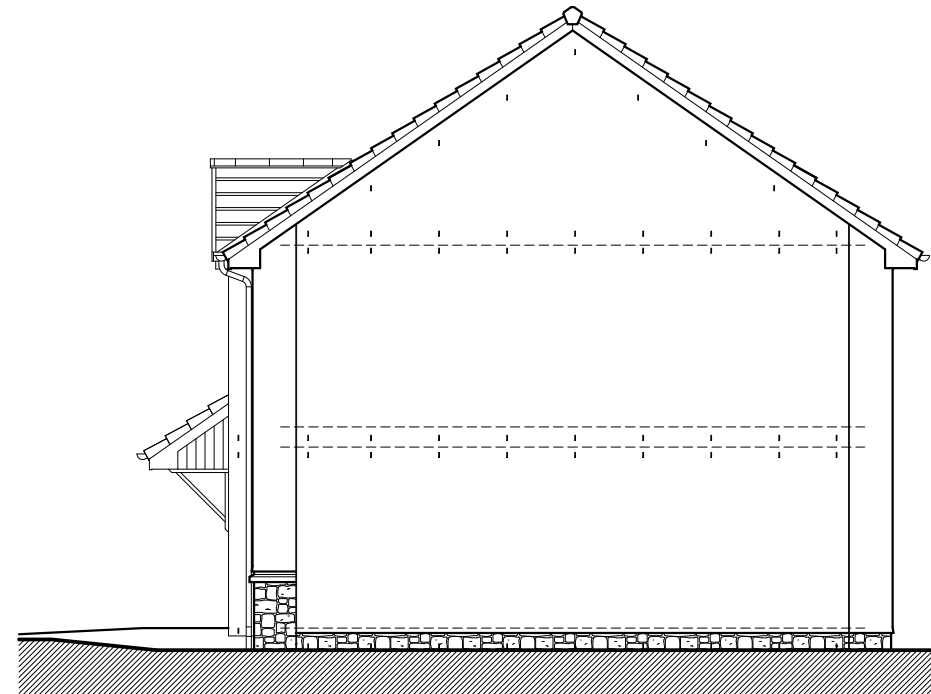

Gable Elevation

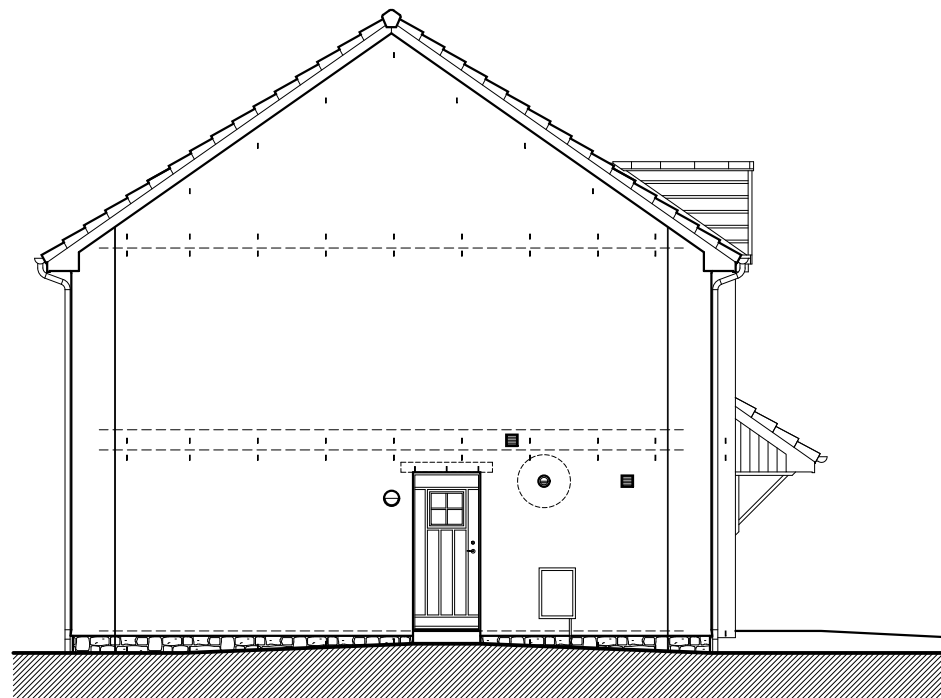


Gable Elevation




Rear Elevation


Elevations
[1:100]

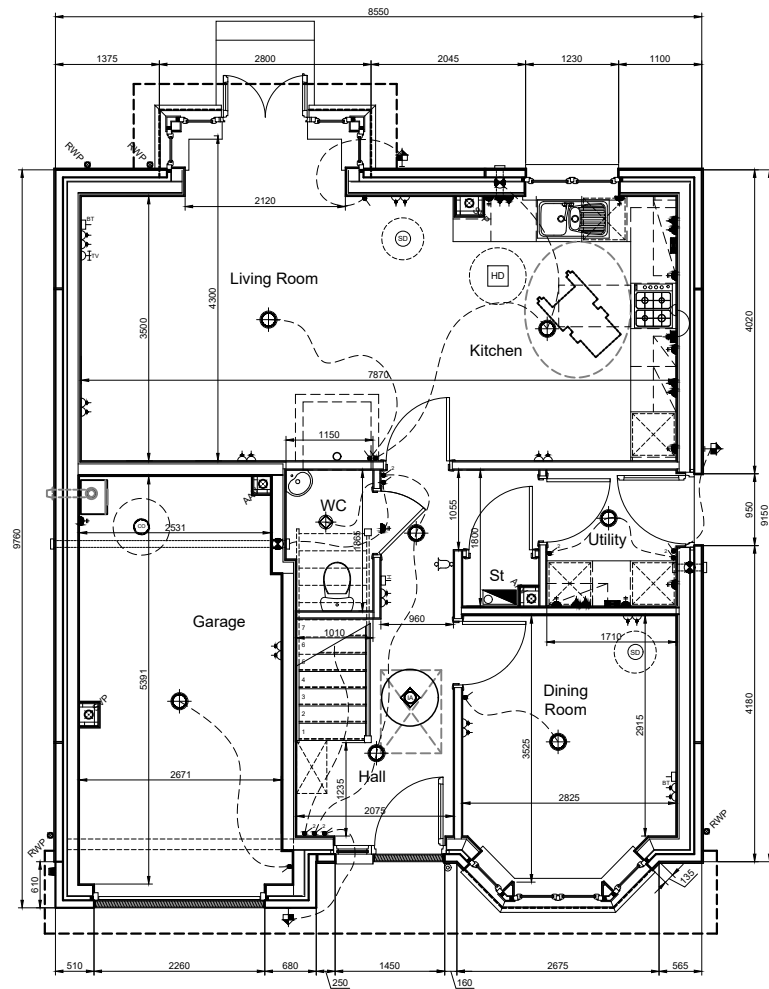

Ground Floor Plan

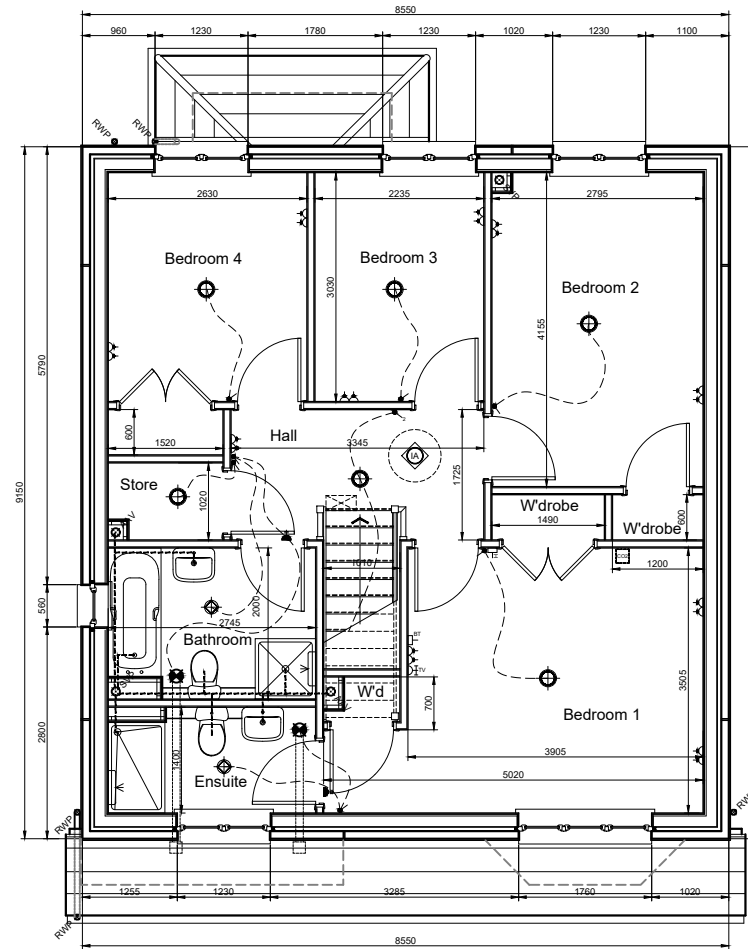

First Floor Plan

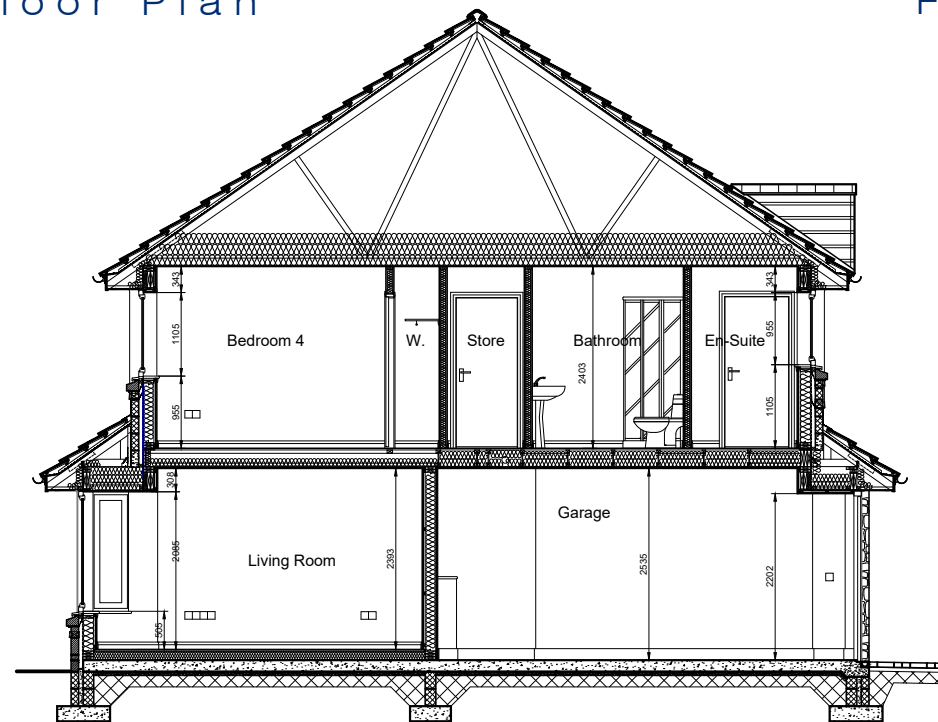


Typical Section


Floor Plans & Section
 [1:100]



Front Elevation

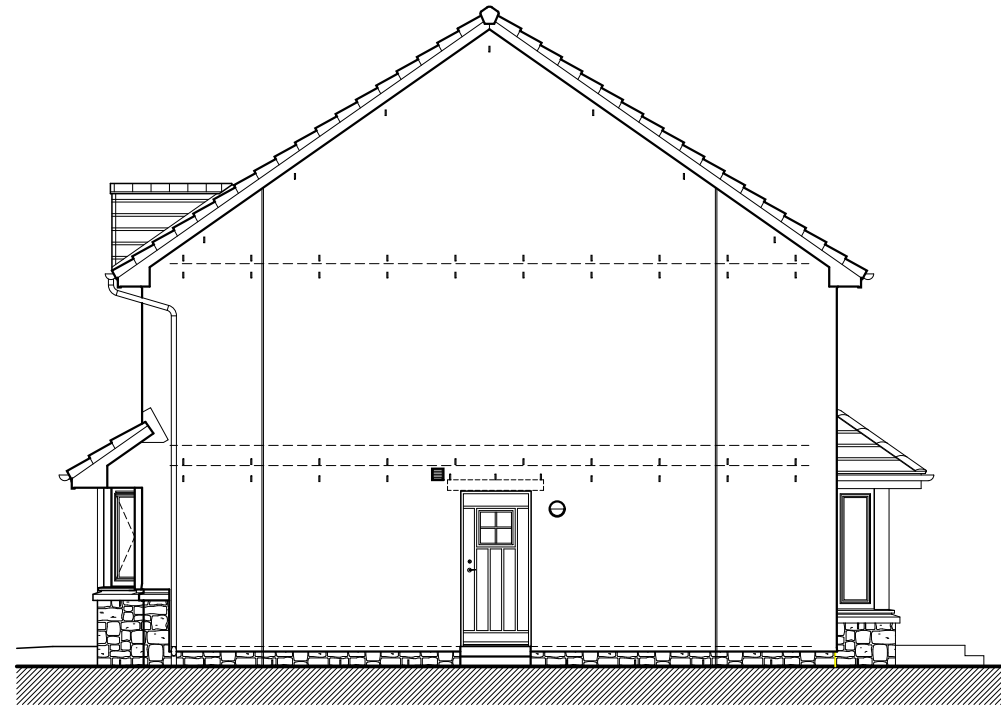

Gable Elevation




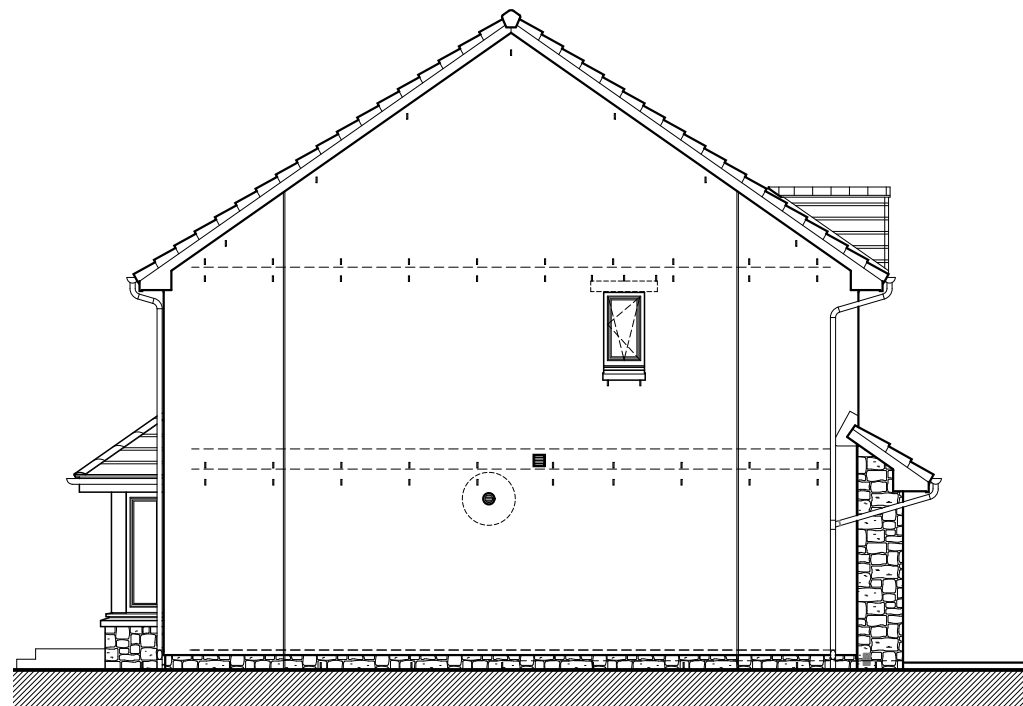


Gable Elevation



Rear Elevation

Elevations
[1:100]

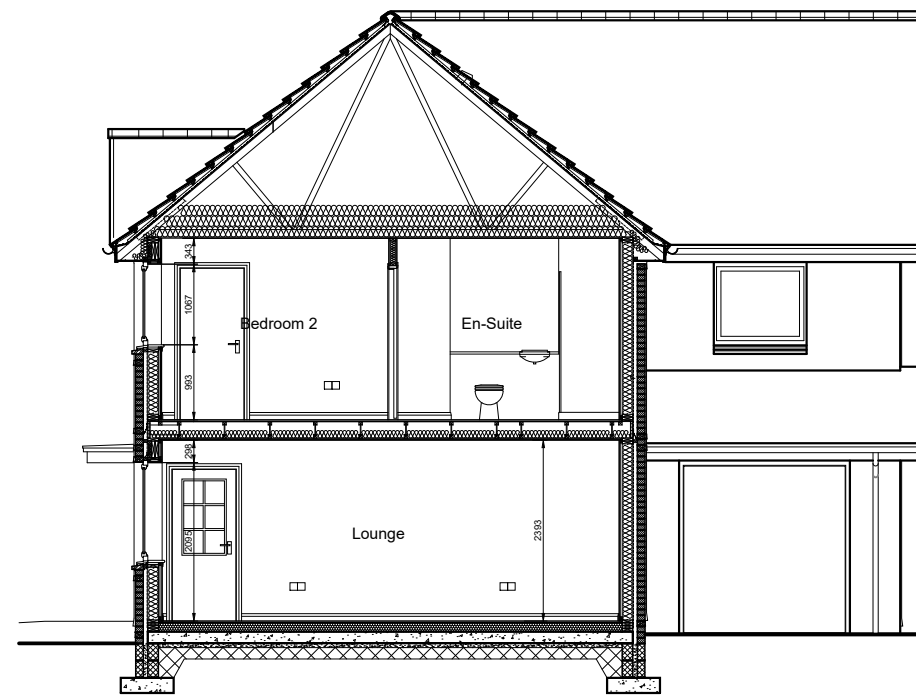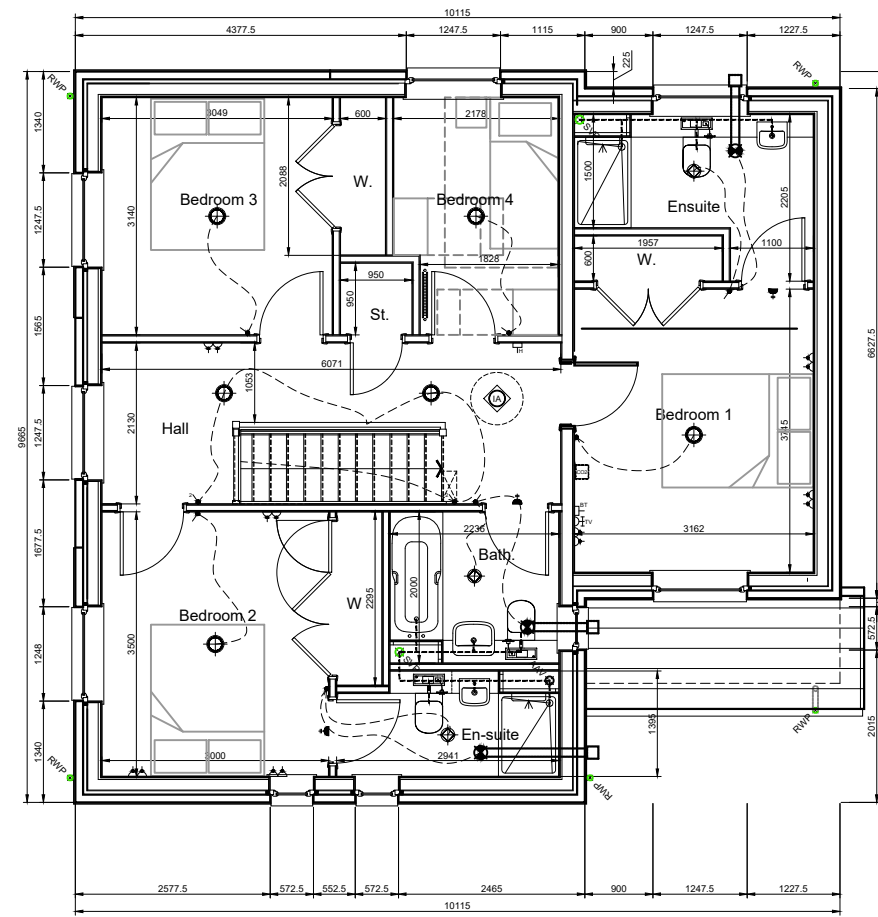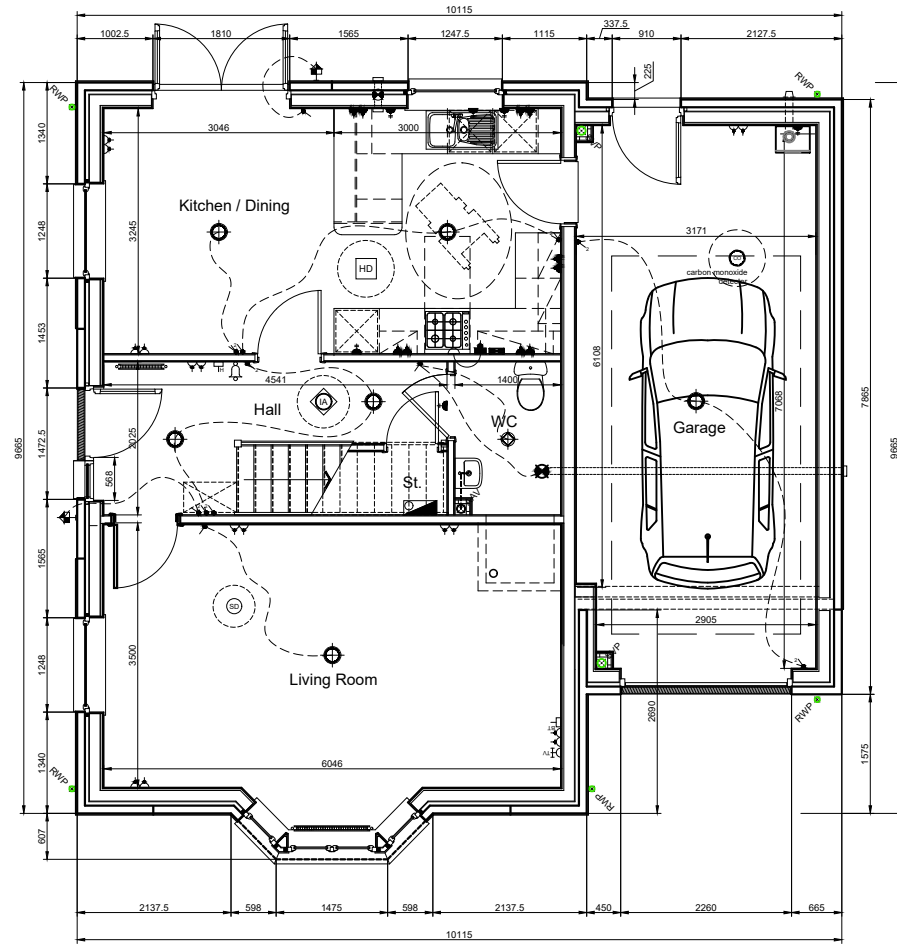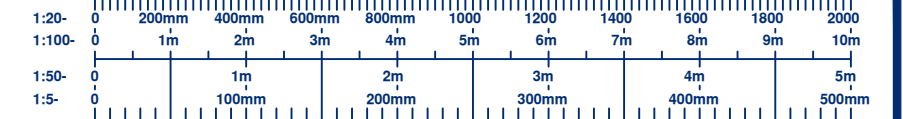


Floor Plans & Section
[1:100]



Front Elevation



Gable Elevation

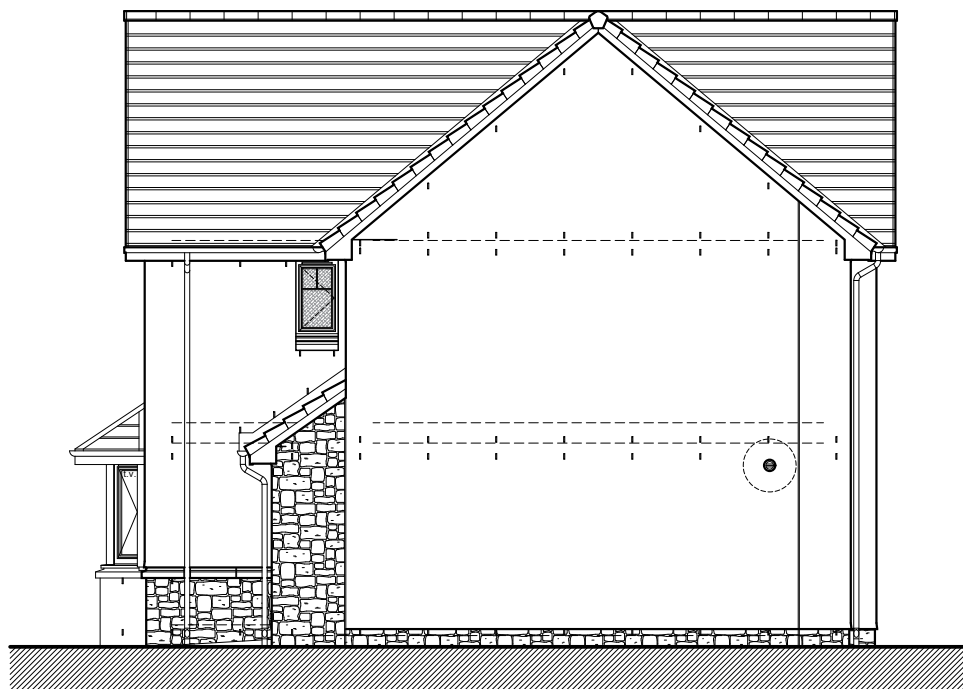

Gable Elevation



Rear Elevation

Elevations
[1:100]