



Ground Floor Plan

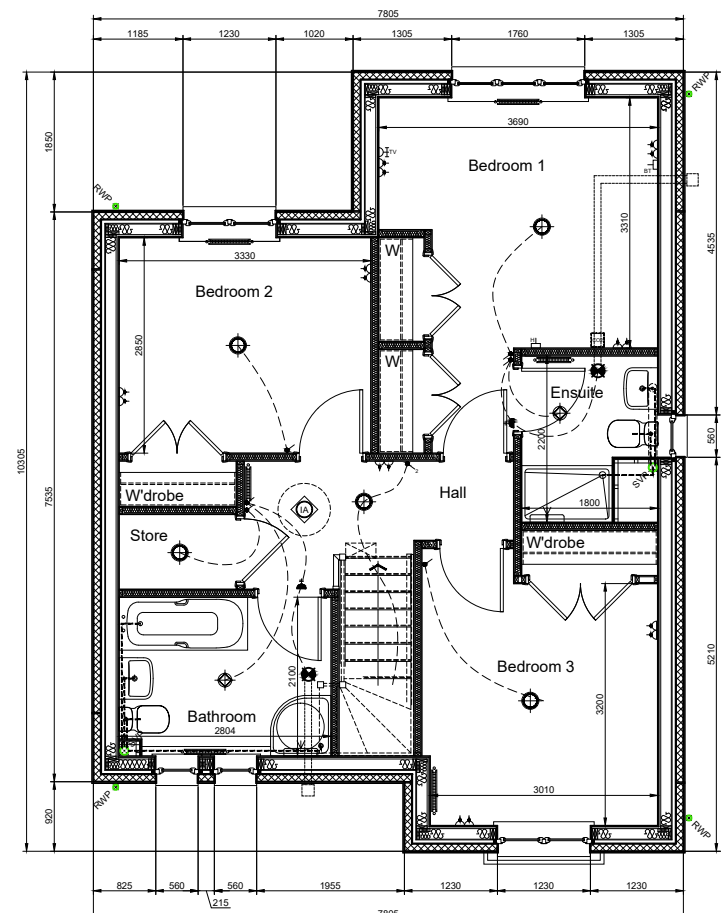

First Floor Plan

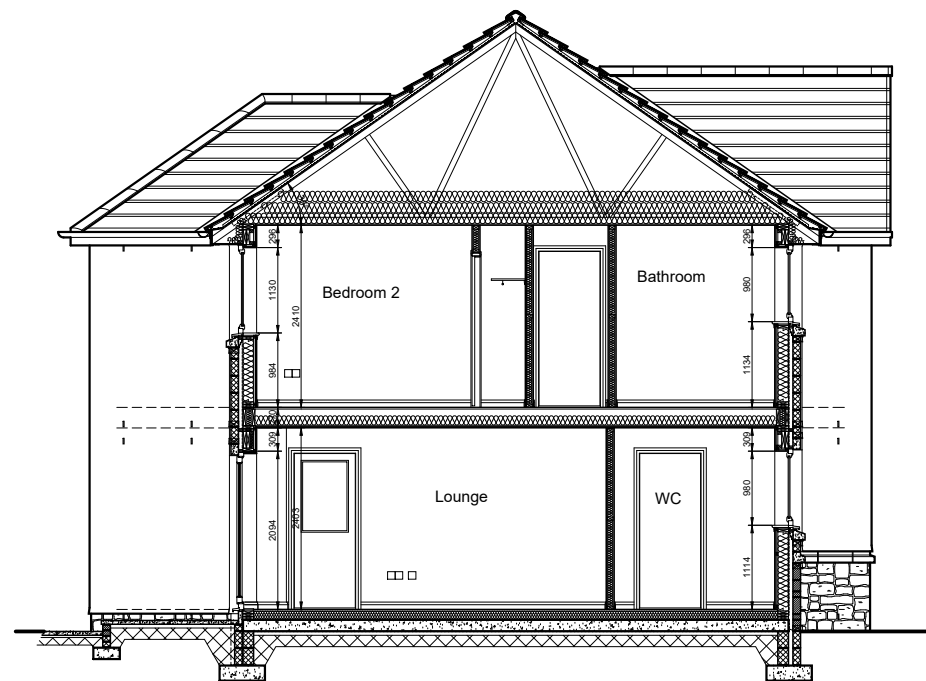

Typical Section

Floor Plans & Section  
[1:100]