



Scale Bar in Metres at 1:100

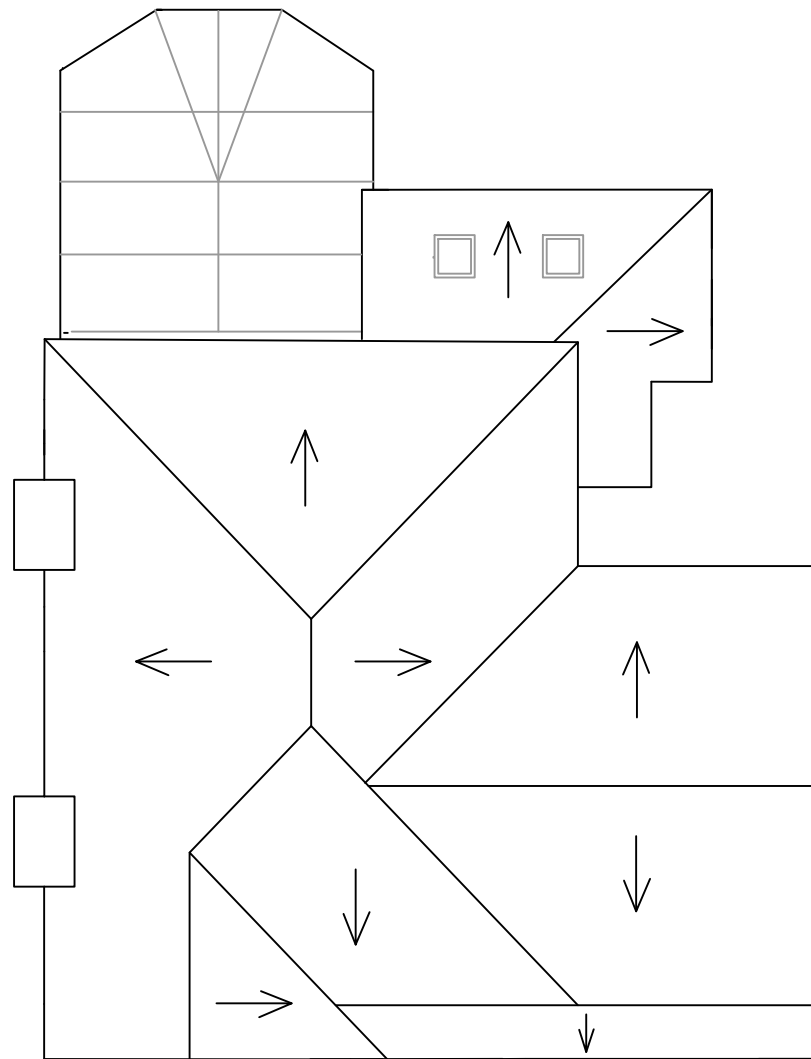

Existing Roof Plan

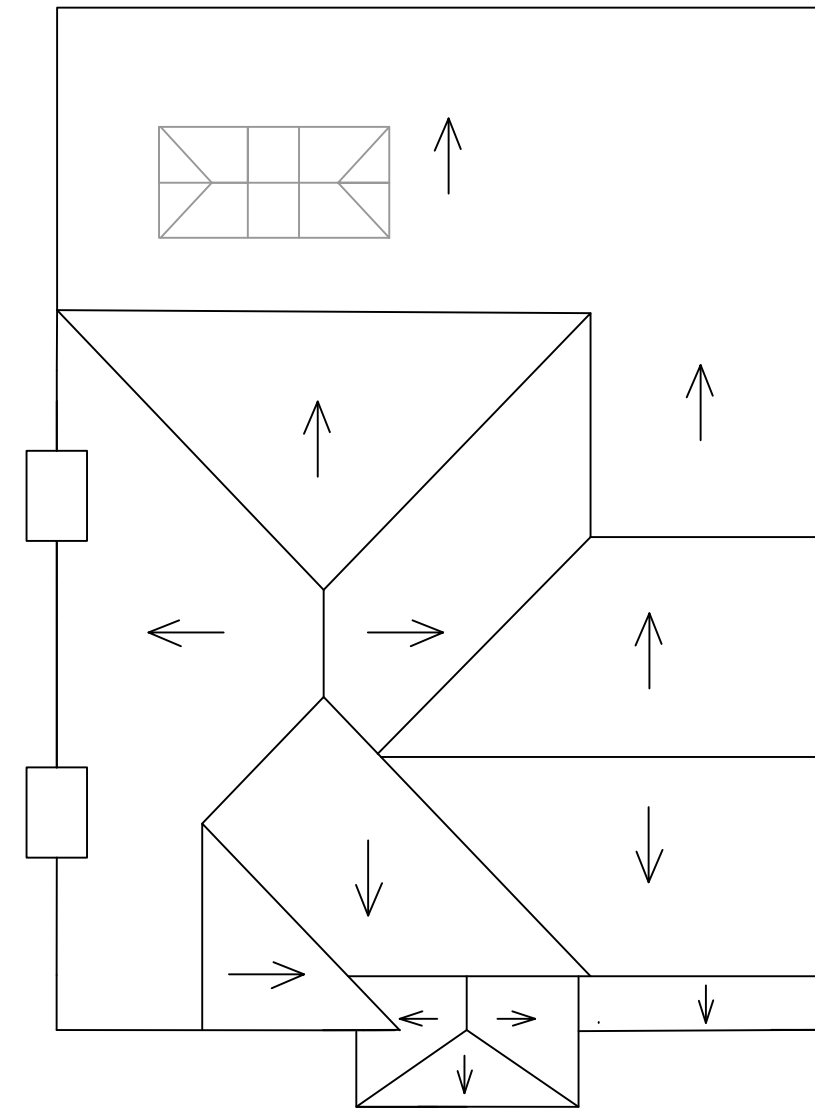

Proposed Roof Plan

Notes:

1. All dimensions are in mm unless otherwise stated.
2. This drawing is to be read in conjunction with any other relevant drawings.
3. All drawings are copyright©
4. Foundation depth of 1200mm relates only to subsoil conditions which are either gravel or sand

Revisions:

Site Address:		
25 Arundel Road, Sutton SM2 6EU		
Drawing Title:		
Existing and Proposed Roof Plan		
Scale:	Date:	Ref:
1:100	15th April 2021	25ARUNDELROAD 04