



Head office
1, Olympus Close
Ipswich
IP1 5LJ
tel: 01473 467171 or 0800 666 444

Contract reference
3008065

Conservatory Design

by
SEHBAC Ltd

**Surveyor's
FINAL
DESIGN**

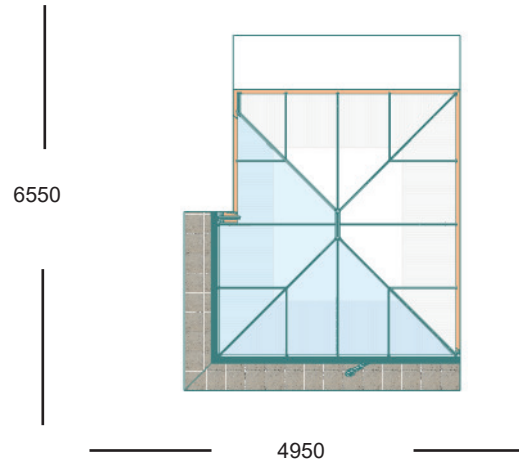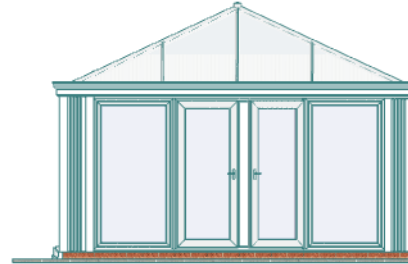

**Designed for : -
Mr & Mrs Eaves**
Frog Hall, Castlings Heath
Grotun
CO10 5ES
Designed by Chris Phillips

Width (external) mm	4950	Wall height above DPC	0
Projection (external) mm	6550	Wall Cavity width	50
Height (external) DPC to Ridge	3461		
Roof Pitch(es) degrees	25.0°		
Internal Floor Area sq.m	30.56		
Wall Frame Area Sq.Mtr.	16.56	Wall area above dpc	0.00m ²

Colour, external White
Colour, internal White
Roof glass 24mm SMARTGLASS Ultra 86 Glass (Argon,Tough Low E) 1.0 W/m2K
Window glass Low-E + Argon Gas fill

Please Note:

This CAD shows the FINAL DESIGN as agreed with the Surveyor
PLEASE CONTACT US IMMEDIATELY IF THERE IS AN ERROR