




External Materials
 External wall - Horizontal shiplap timber cladding
 Roof - Heavy duty Roofing Felt
 Windows/ Doors - Timber casement

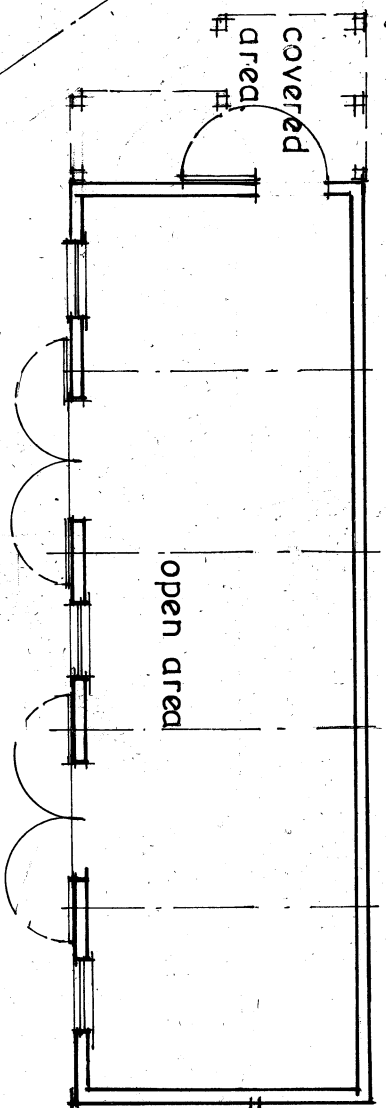


PLAN

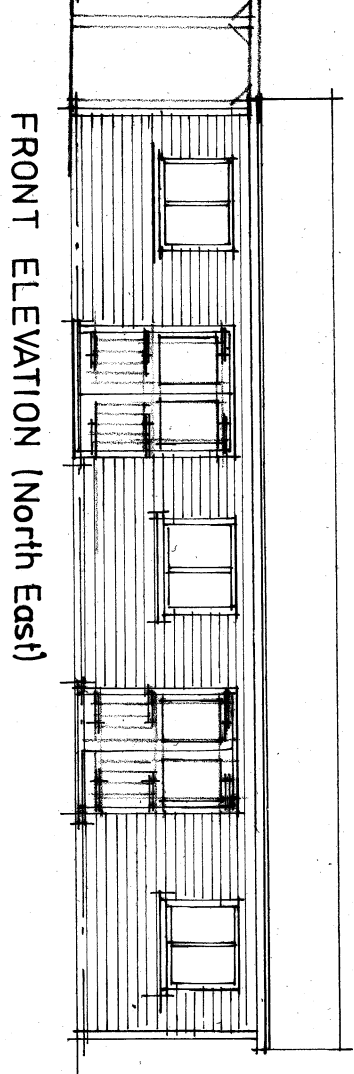


FRONT ELEVATION (North East)

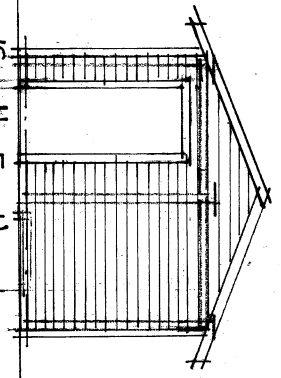

(South East)
 SIDE ELEVATIONS

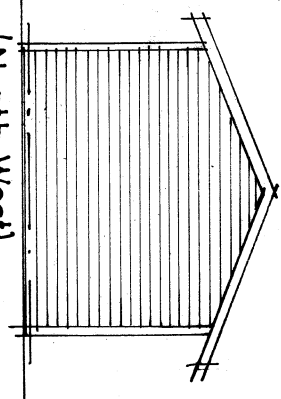

(North West)

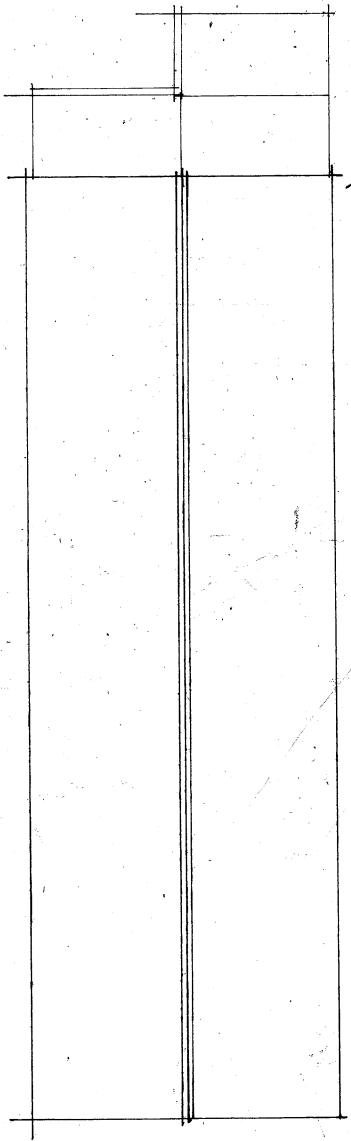


ROOF

Proposed Dog Care Facility Building
 within garden of Hazel Cottage
 Farringdon EX5 2JZ


IKT-EDDC-P1

Proposed Plan + Elevations
 Scale 1:100 @ A4 April 2021

countrylines architects
 Willowtrees,
 Brand Lane off Honiton Barton Road,
 Honiton, Devon, EX14 9TS
 01404-42966 - td@countrylinesarchitects.com
www.countrylinesarchitects.com

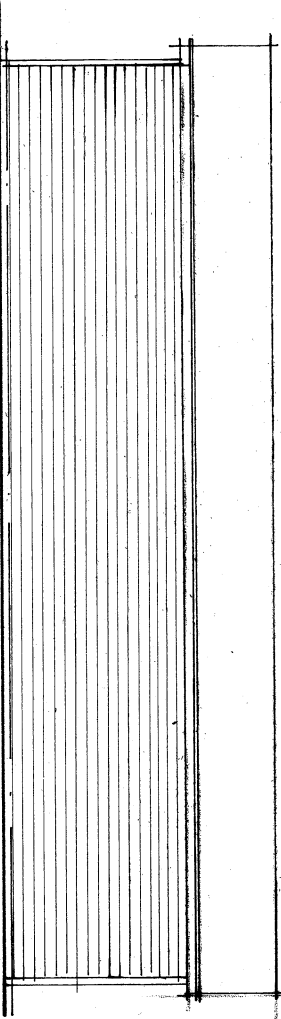

REAR ELEVATION (South West)

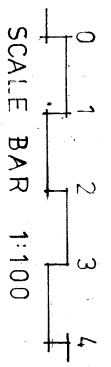

SCALE BAR 1:100