
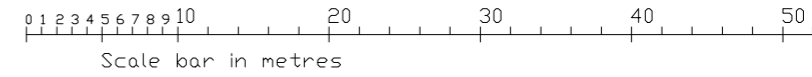


Block Plan - scale 1/1250

Revisions
P1 first planning issue

270321

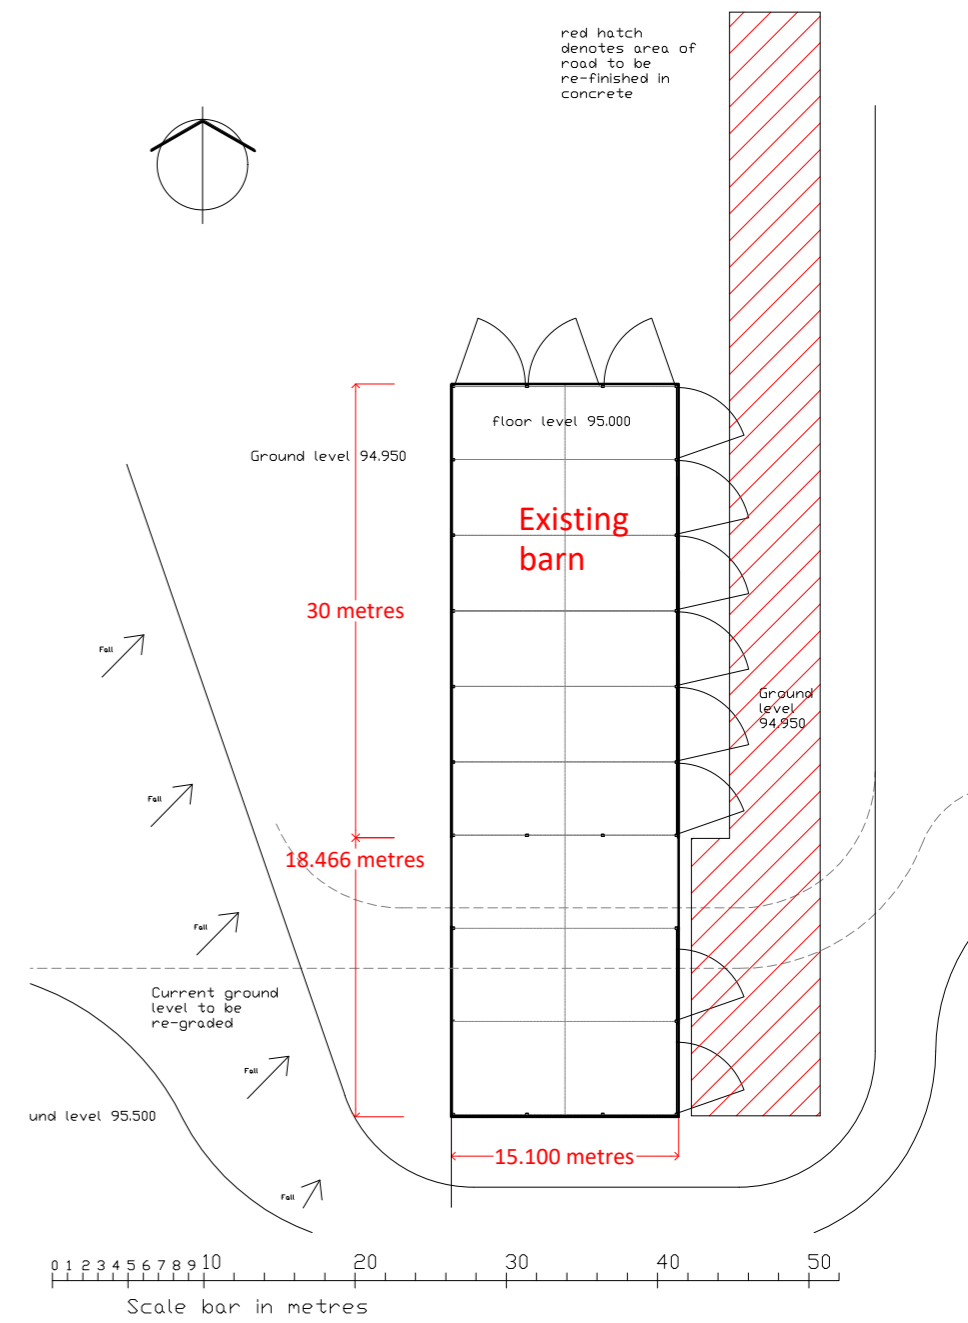

Floor Plan - scale 1/500

PROJECT
Proposed re-finishing of access
Eastcott Holding, nr North Tamerton, Devon
for Mr and Mrs J Barribal

DRAWING TITLE
site block / location plan and road plan
DRAWING NO. SCALE DATE
09/2017/10 P1 1/1250 & 1/500 @ A3 270321