


This drawing was produced using CAD and on no account should be amended by hand.


All dimensions shown are for reference and should be checked on site prior to commencement of work.

STORE TO BE CONSTRUCTED WITH
TIMBER FOR THE WALLS AND FELT FOR
THE ROOF


BIKE STORE

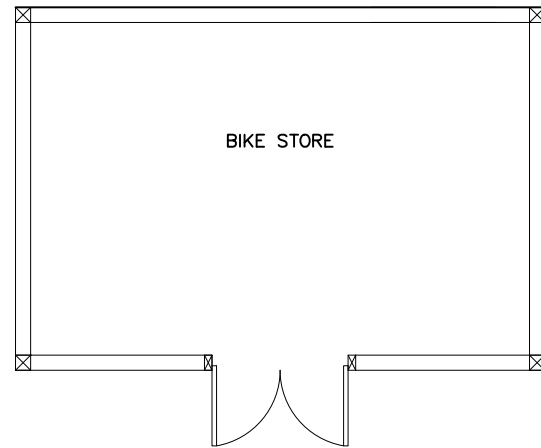


STORE PLAN

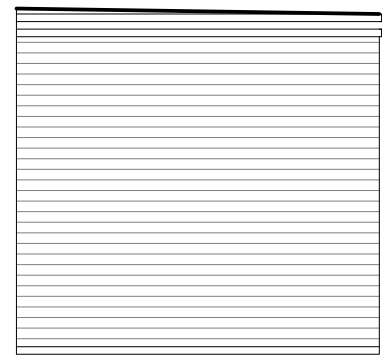


SIDE ELEVATION

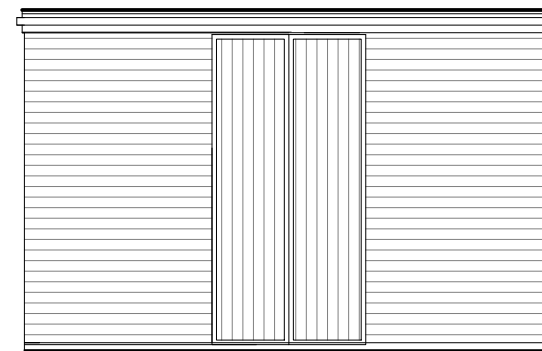


FRONT ELEVATION

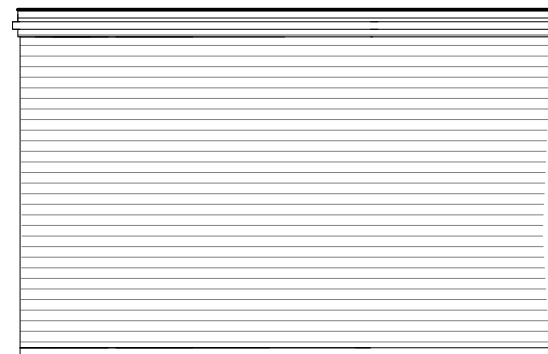

REAR ELEVATION

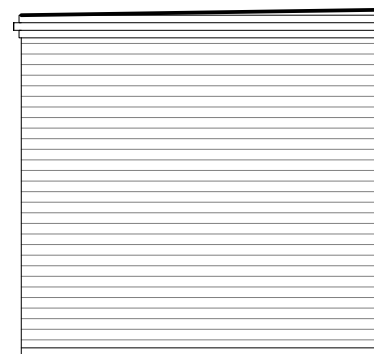

SIDE ELEVATION

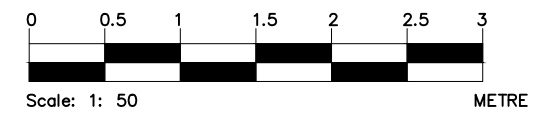

REV	DATE	DRAWN	CHK'D	APPR'D
-				

Planners & Architects
Professional Planning & Architectural Services

plannersandarchitects@gmail.com

PROJECT:
16 DONALD ROAD,

CLIENT:

DRAWING TITLE:

BIKE STORE DETAILS

Status PLANNING	Scale & Paper Size 1: 50	Issue date 08/06/2020
Drawing Number DR/01	Revision A	