


existing
substrate

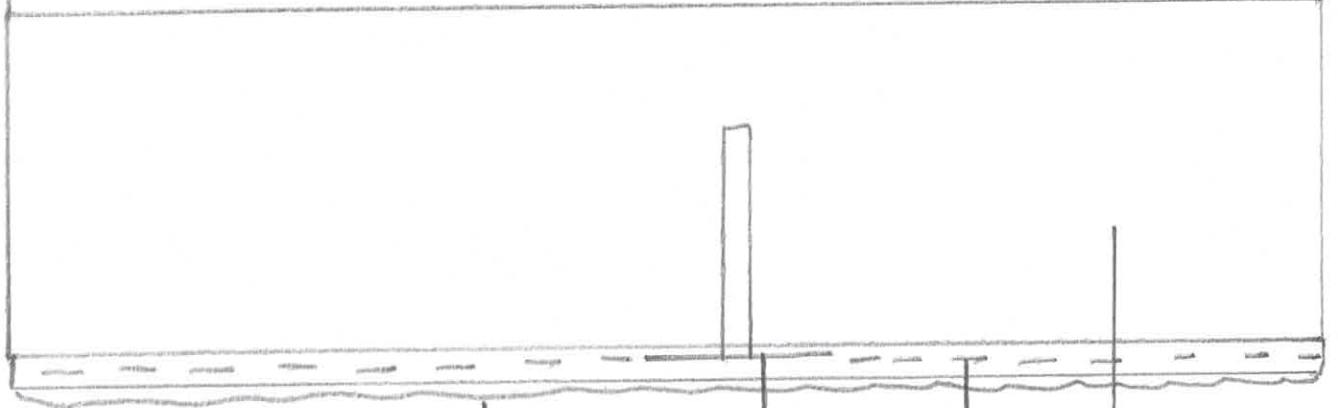

90mm EPS insulation

Johnstones high performance base coat with mesh
6mm thickness

135mm fixings

silicone coloured render

