


Tree Constraints Plan with tree
root protection areas shown

Key

• T1 Tree location and ID

○ RPA colour coded

1. Walnut Close, Eynsford, Dartford, Kent, DA4 0ES

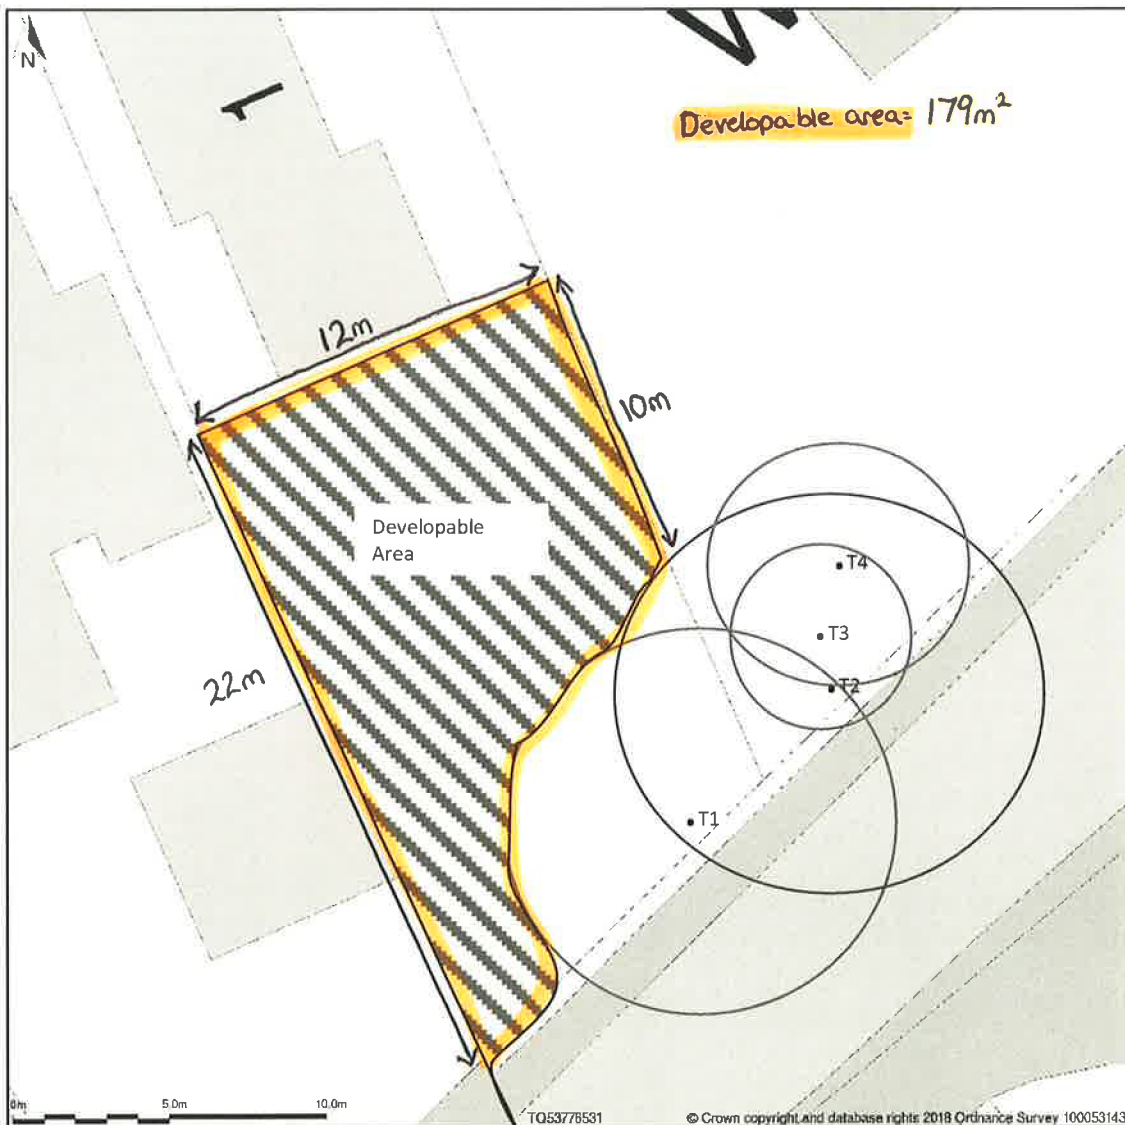

Please note tree locations are not guaranteed to be exact so site measurements should be undertaken before any designs are drawn up. RPA measurements are in the Tree Survey Schedule, Appendix 1, of this report

TreeAbility Ltd. Registered office Little Knoll, Common Rd, Ightham, Sevenoaks, TN15 9DY

www.treeability.co.uk | Tel: 01732 440050 | info@treeability.co.uk

Company Number: 08437562

V3