


**MATERIALS KEY:**


- 1 - HYPERION CLADDING: GRANITE COMPOSITE CLADDING (SENTINEL)
- 2 - WIENERBERGER SANDTOFT: BRITSLATE COUNTLESS GRAPHITE
- 3 - LEICESTER BRADGATE REGAL WITH MED GREY MORTAR JOINTS, BY IBSTOCK (OR EQUIVALENT)
- 4 - ALUMINIUM WINDOWS, FRAME COLOUR TO MATCH STONE COMPOSITE CLADDING
- 5 - ALUMINIUM SQUARE SECTION RWP AND HOPPER, COLOUR TO MATCH STONE COMPOSITE CLADDING
- 6 - ALUMINIUM FLASHING, COLOUR TO MATCH GRAPHITE COMPOSITE CLADDING
- 7 - TREATED TIMBER FENCE WITH TIMBER GATE
- 8 - HYPERION CLADDING: STONE COMPOSITE CLADDING (SENTINEL)
- 9 - ALUMINIUM RAILINGS, POWDER COATED, COLOUR TO MATCH STONE COMPOSITE CLADDING
- 10 - HYPERION CLADDING: GRAPHITE COMPOSITE CLADDING BATTEN
- 11 - VELUX ROOFLIGHTS, COLOUR RAL 7043.
- 12 - RENDERED FLOWER BOX, COLOUR RAL 7043.
- 13 - TIMBER & ALUMINIUM FRONT DOOR AND FRAME. COLOUR TO MATCH GRAPHITE COMPOSITE CLADDING.




PROPOSED EAST FACING ELEVATION

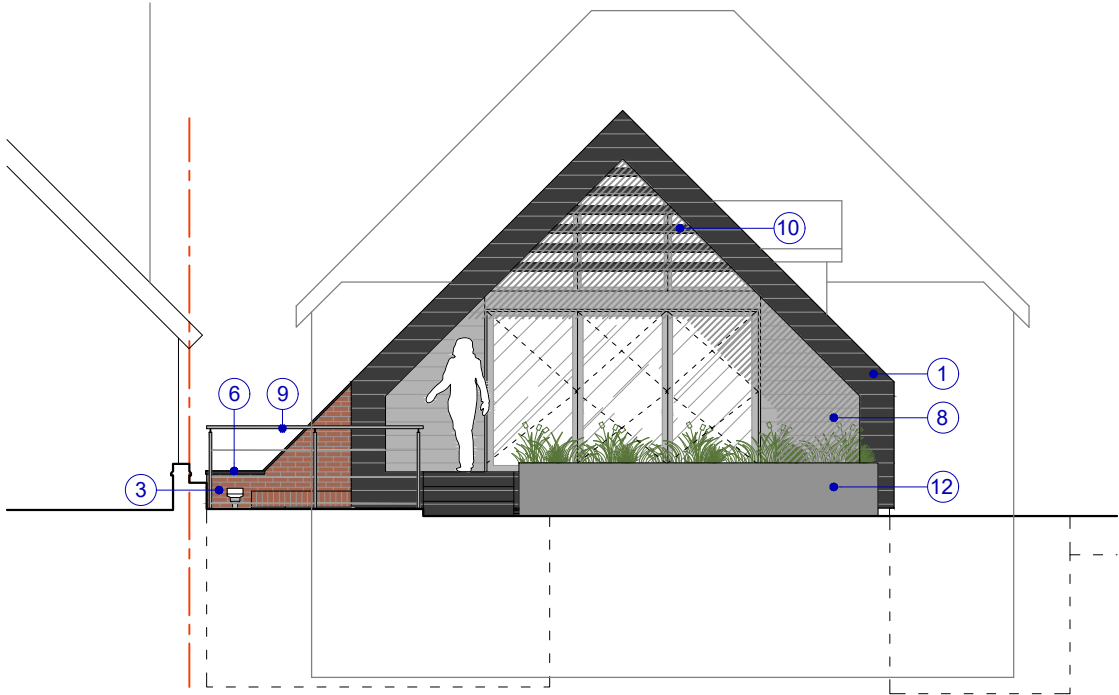


PROPOSED SOUTH FACING (GARDEN) ELEVATION

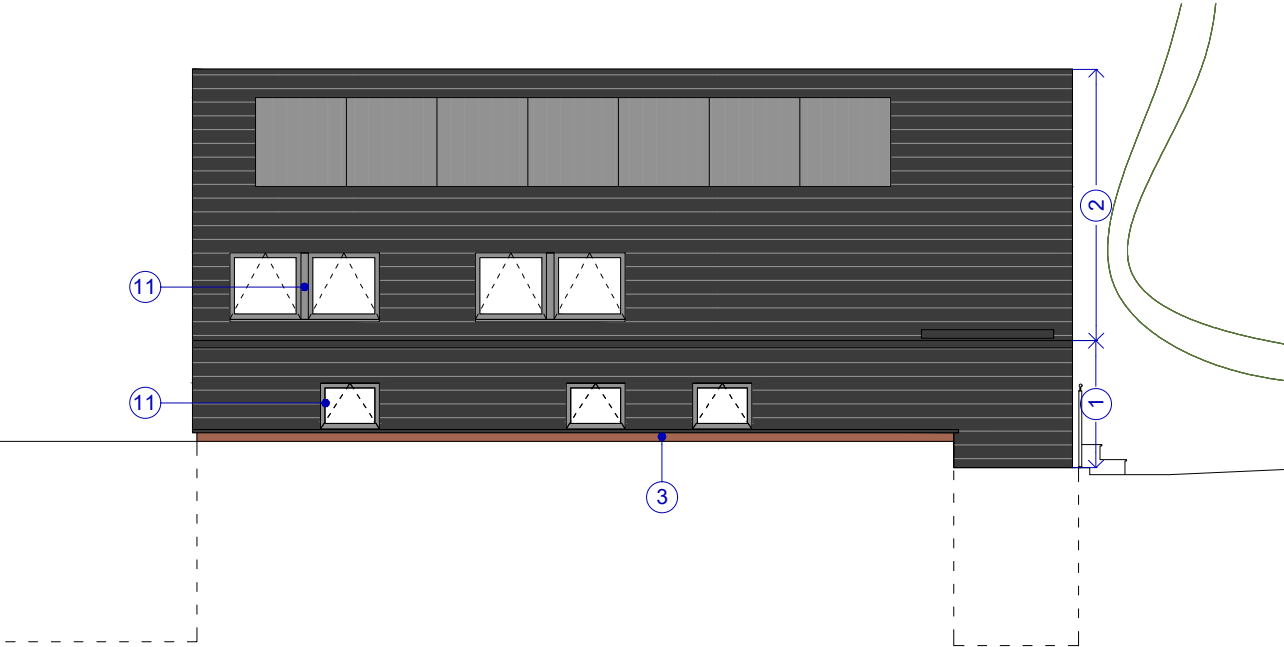

PROPOSED WEST FACING ELEVATION




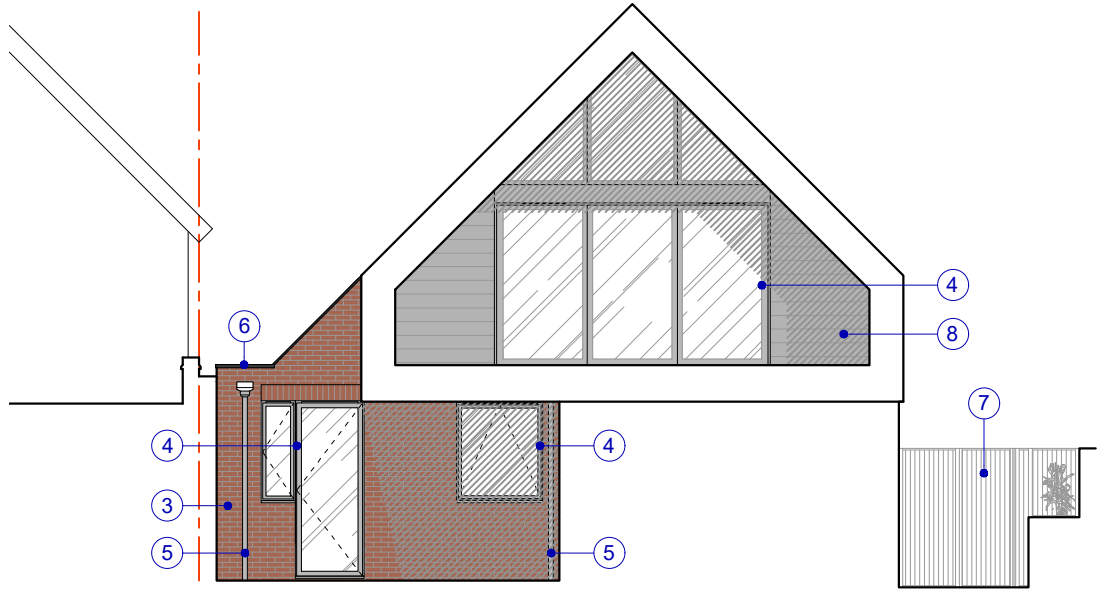



PROPOSED SOUTH FACING ELEVATION/SECTION THROUGH BALCONY

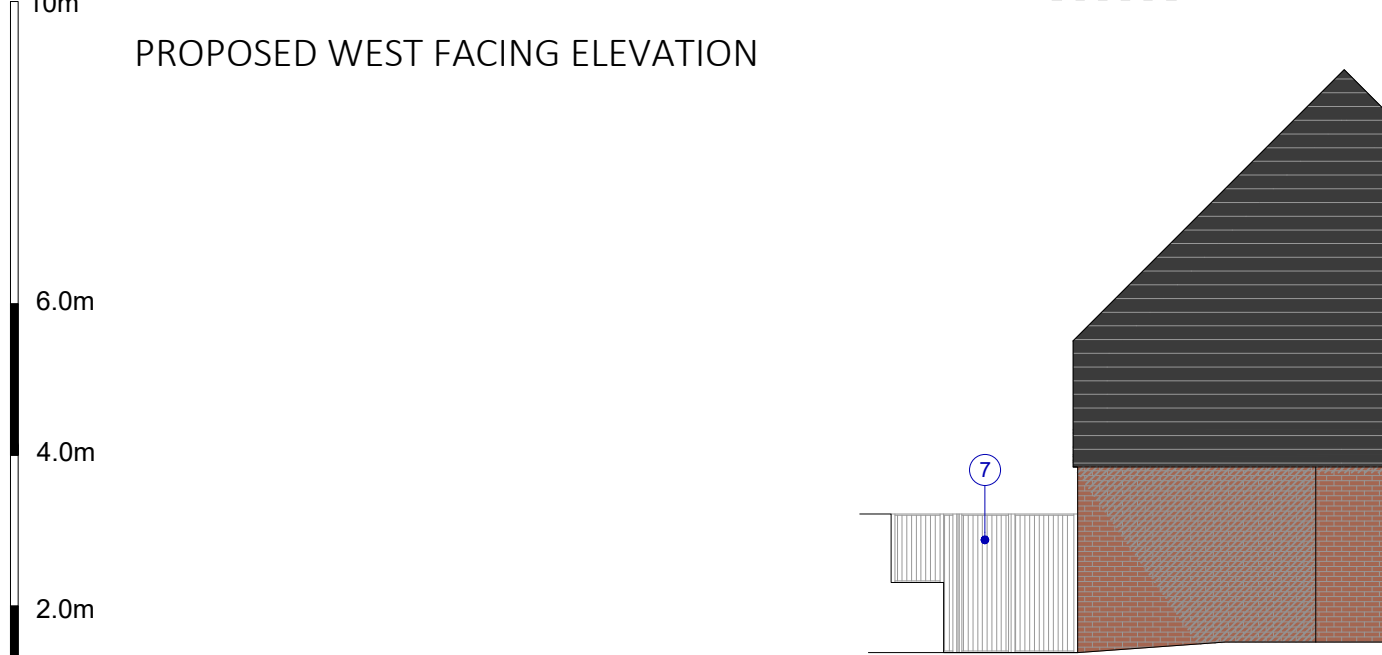

PROPOSED NORTH FACING ELEVATION

**MATERIALS IMAGES:**

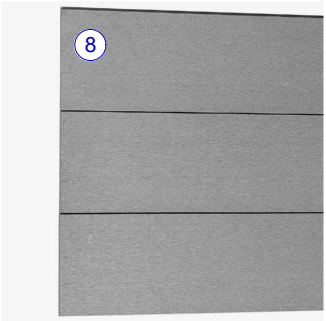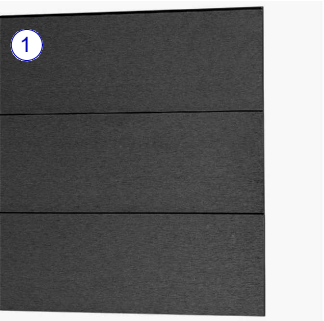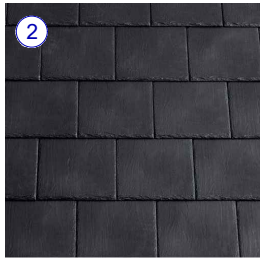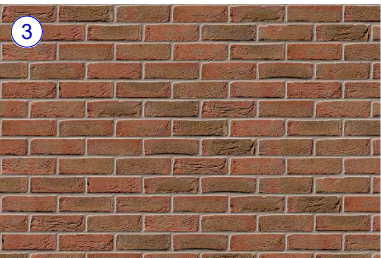

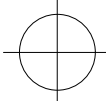REV	BY	CHECKED	DATE
A	AB		20/04/2021
SCALE BAR ADDED			
Notes: All dimensions to be checked on site Do not scale from drawings			
client			
Mr A Taylor			
project			
New Development at : 1 Walnut Close Eynsford DA4 0ES			
drawing title		scale at sheet	
Proposed Elevations with Materials noted		1:100 @A3	
issue purpose			
PLANNING APPLICATION			
project no.	drawing no.		
2018-741	PA09		
sheet	revision	north point	
	A		
drawn	checked by		
LT			
signed	date		
	MAR 2021		