



Notes
 Please print to A3, drawing prepared for Planning and Building Regulations purposes only.
 © This drawing is the copyright of The Design Team and may not be reproduced without licence.

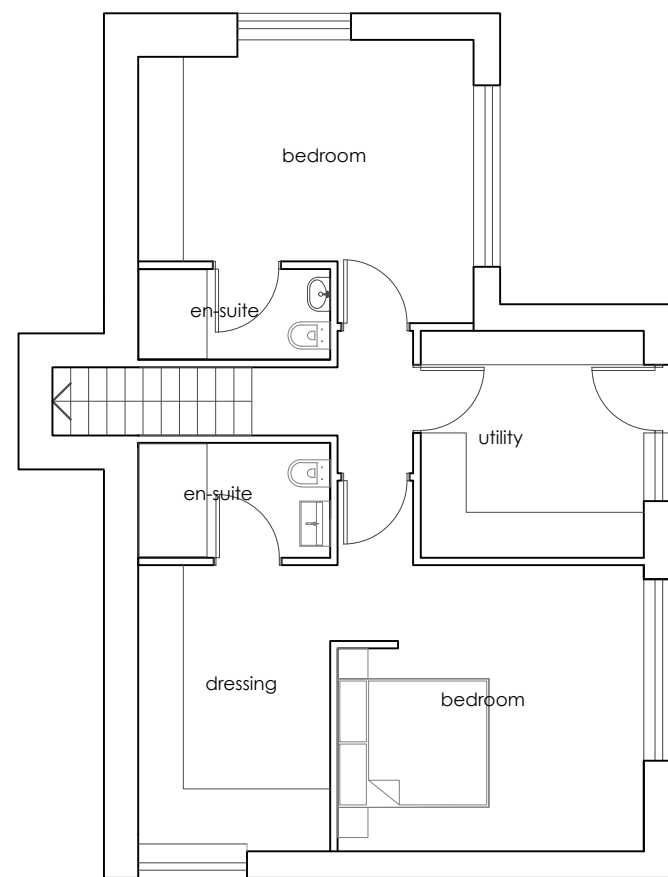

LOWER GROUND FLOOR

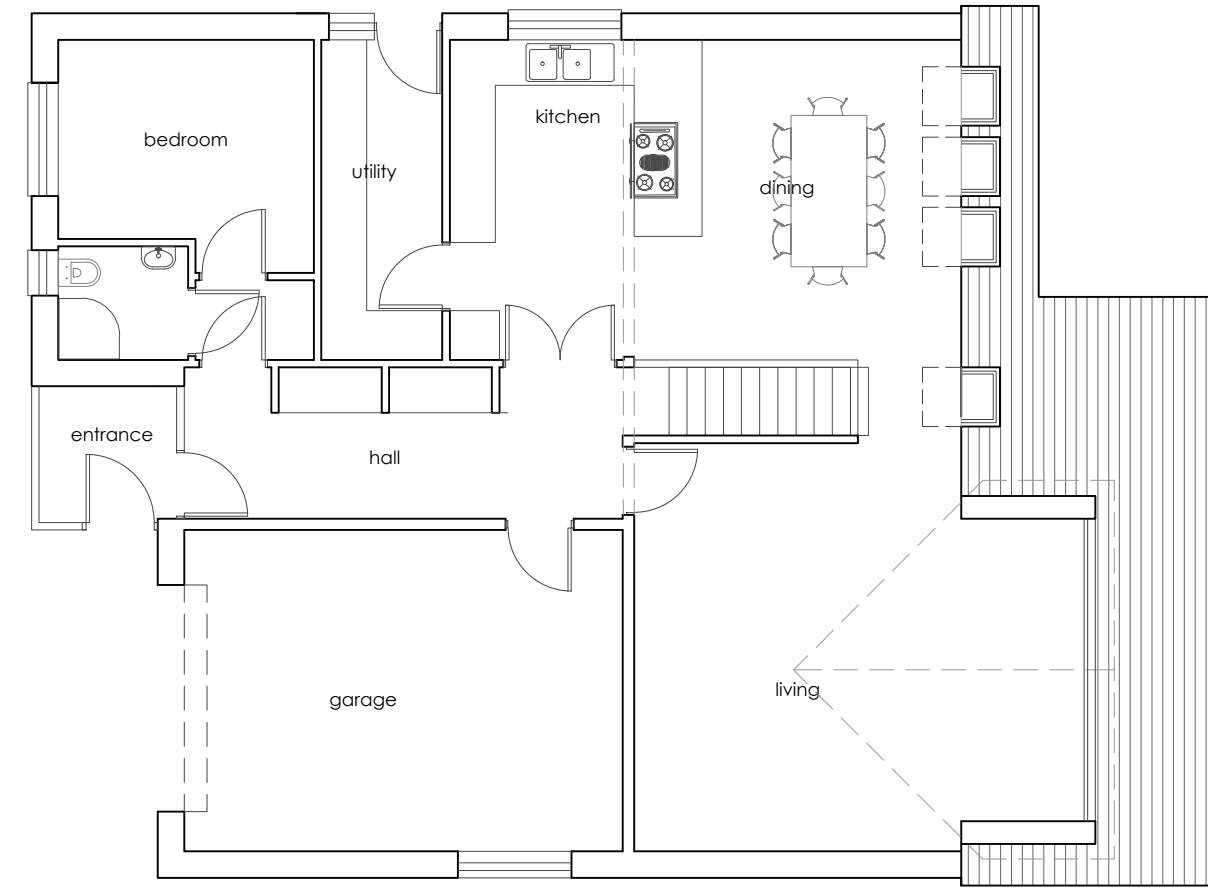

GROUND FLOOR (Entrance Level)

revisions

A	26.01.20	Landscaping info added
B	3.02.20	trial hole info added
C	16.02.21	amended plan
D	10.03.21	amended plan

client
 Mr C Burt

project
 proposed new dwelling
 plot 50, Gurnick Road, Newlyn.
 Type H

drawing
 Proposed floor plan and section
 Type H

scale
 1 : 100

date
 October 2019

job/drg no. rev.
 420-18H D