

4/19/2021

CHE | 21100278 | Full
Yahoo Mail - No subject

(No subject)

From: Murat Arisoy [REDACTED]

To: feridberk@yahoo.co.uk

Date: Monday, 19 April 2021, 12:34 BST




Vent Axia 450mm 1 Phase 4 Pole Sickle Plate Mounted Fan

Part Code: VSP45014

Stock Code: 0857-6056

Vent-Axia

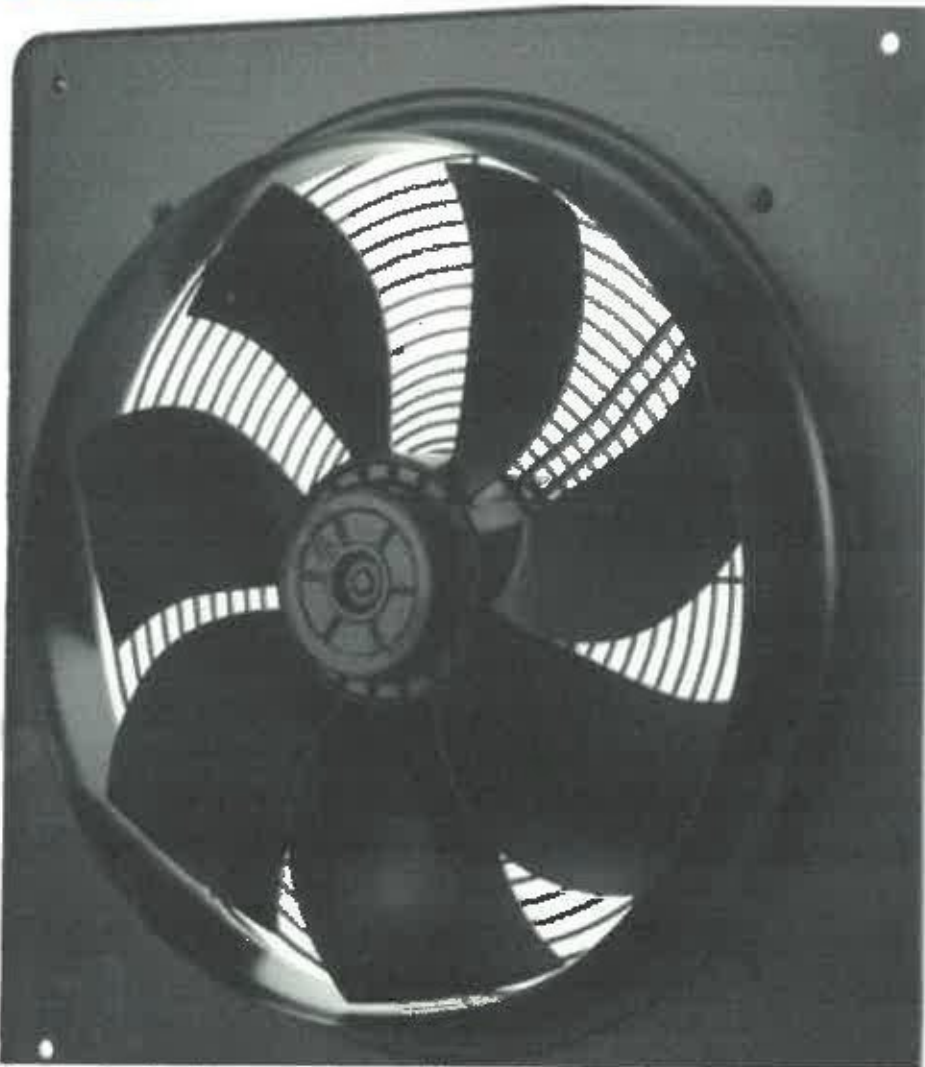

One shot die cast impeller, dynamically balanced for smoother operation

External rotor motors on all models for compact efficient design

Speed controllable and can be wired for reverse running

Thermal overload protection for motor protection

Maintenance free sealed for life bearings

BULK SAVINGS OF 1.0%

3+£405.50 For 1ex VAT

£409.50 For 1

£491.40 Including VAT

Free delivery on orders over £50

£5.95 Delivery on orders under £50

OK

Specification

Airflow Cubic Metresper Hour	7056 m ³ /h
Airflow Litresper Second	1960 l/s
Decibel Rating	49 dB[A] @ 3 m
Depth	139mm
Dimensions	(H)575 mm x (W)575 mm x (D)139 mm
Fan Speed	1310r/min
Guarantee	2 Years
Height	575mm
Hole Size	480mm
IP Rating	IP54
Material	Aluminium
Maximum Operating Temperature	70°C
Motor Type	External Rotor Motor
Mounting	Wall
Number of Poles	Four Pole
Operation Type	Remote Switching
Packaging Types	Each
Power Rating	480W
Product Range	Sabre
Size	450 mm
Standards	BS EN ISO 9001

4/19/2021

Yahoo Mail - No subject

Unspsc	40101604
Voltage Rating	230V
Weight	6.3kg
Width	575mm

Downloads

Sent from my iPhone