


Post Room
F.O.D.D.C
19 APR 2021

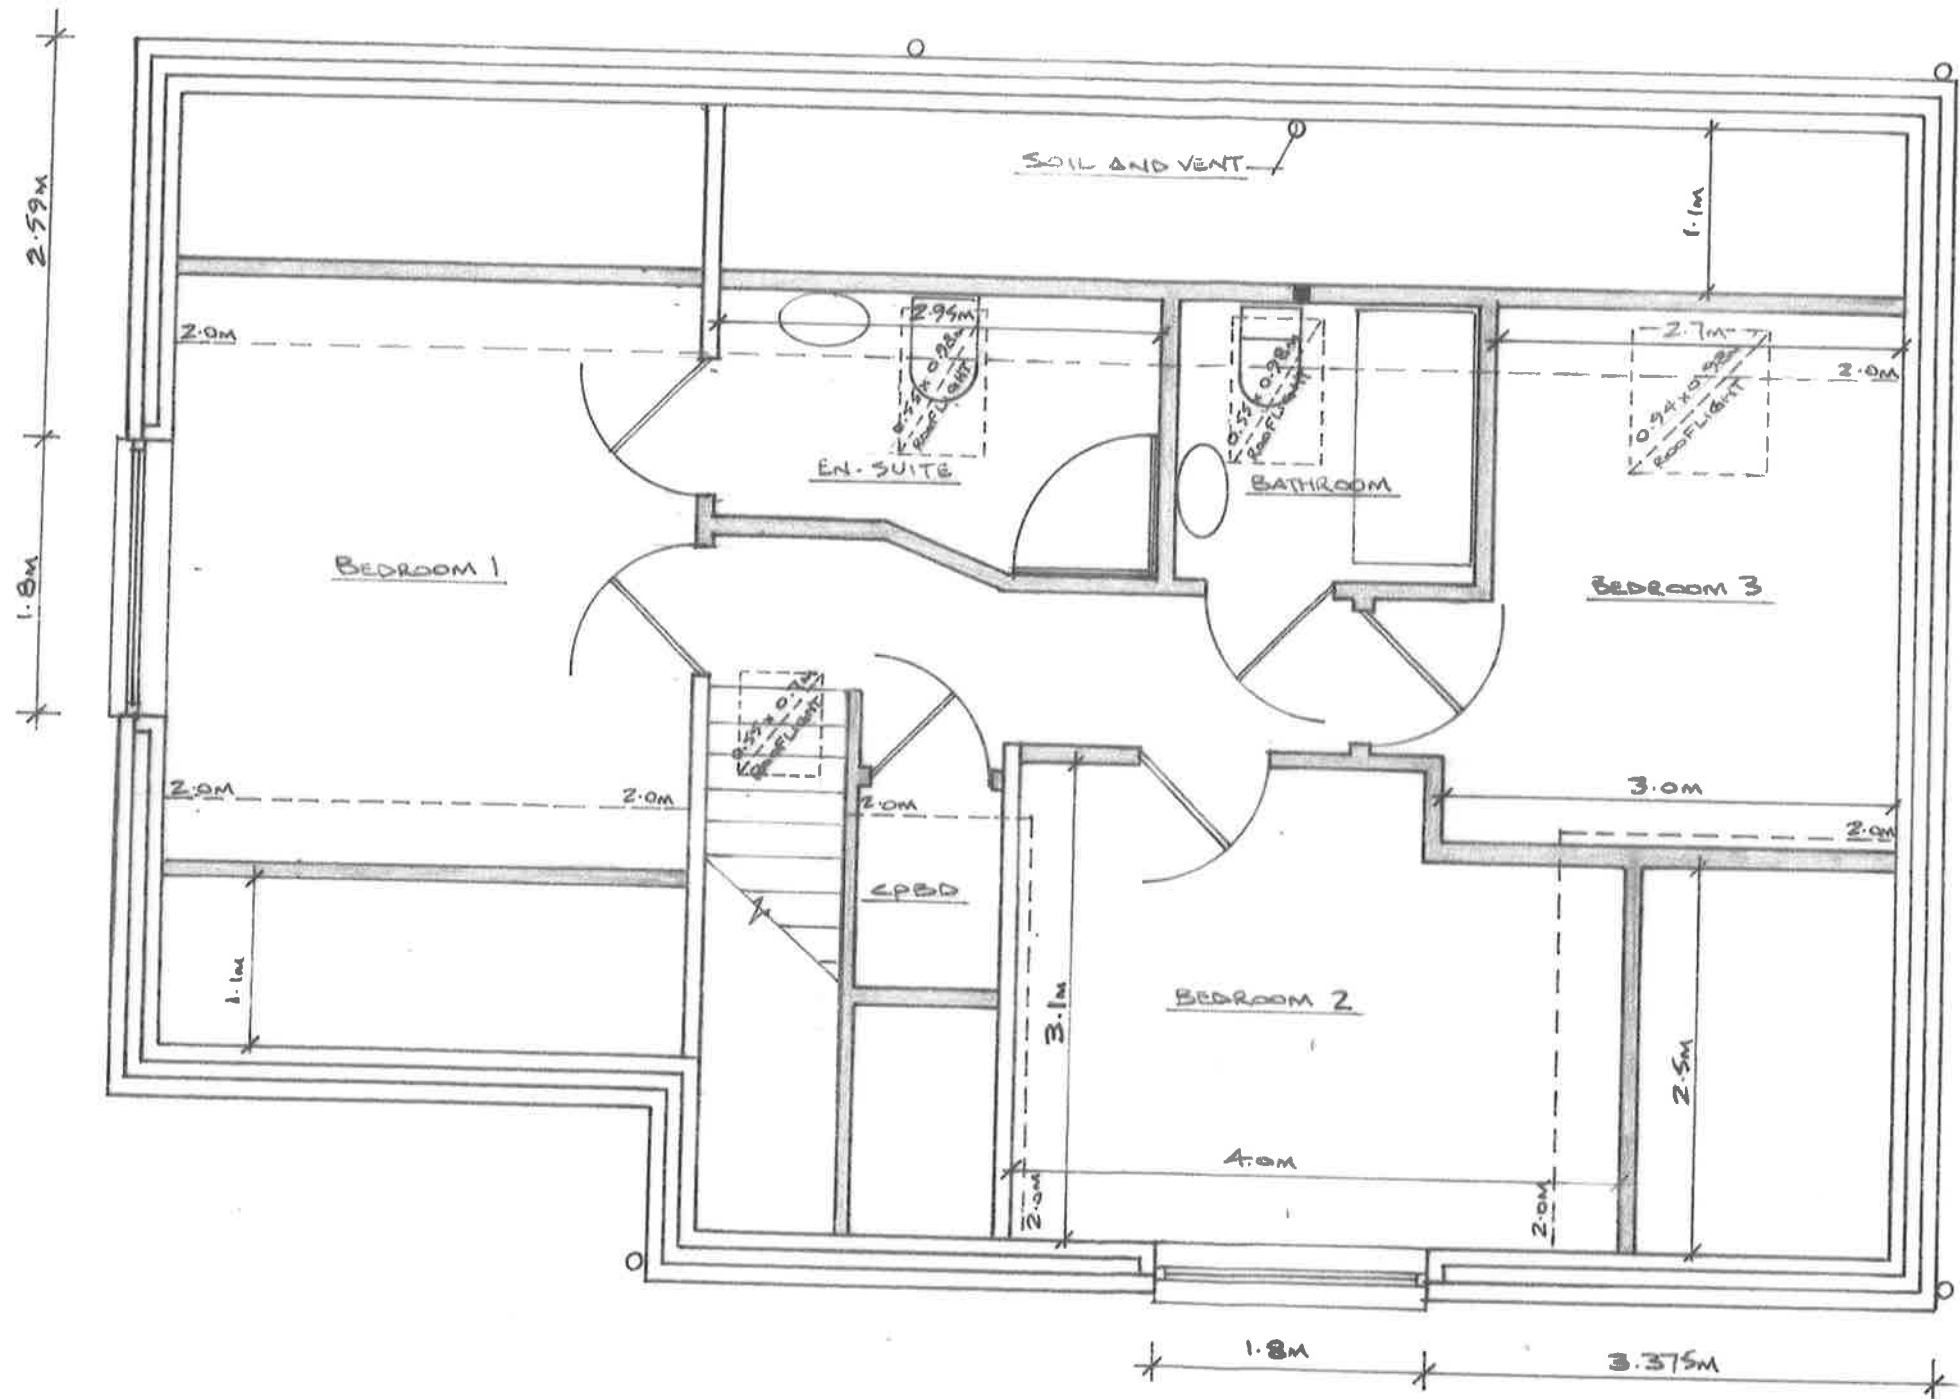

FIRST FLOOR LAYOUT
1:50

