


Post Room
F.O.D.D.C
19 APR 2021



FRONT ELEVATION (NW)
1:100

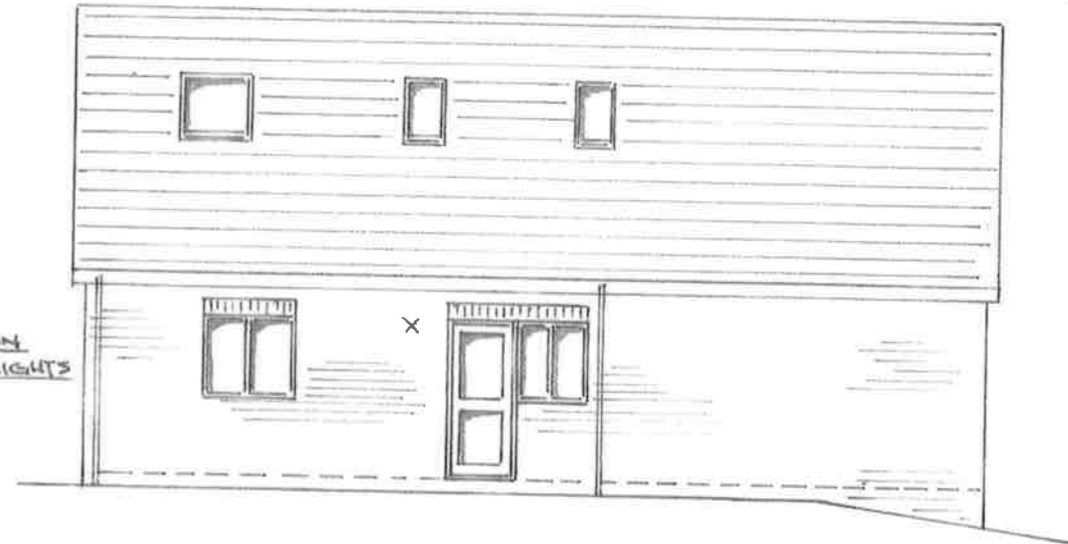

REAR ELEVATION (SE)
1:100

DENOTES THE POSITION
OF EXTERIOR DOWNLIGHTS



SIDE ELEVATION (NE)
1:100



SIDE ELEVATION (SW)
1:100

PROPOSED EXTERNAL FINISHES:

THE ROOF IS CLAD WITH BRECKLAND BROWN REDLAND DOUBLE ROMAN TILES, WITH WHITE COLOURED UPVC SOFFITS, FASCIAE AND RAINWATER GOODS. VELUX OR SIMILAR ROOFLIGHTS ARE TO BE POSITIONED A MINIMUM 1.8M ABOVE THE INTERMEDIATE FLOOR LEVEL.

WINDOWS AND DOORS ARE WHITE COLOURED UPVC WITH MINIMUM DOUBLE GLAZING.

WALLS ARE FORMED WITH WIENERBERGER TUSCAN MULTI RED FACING BRICKWORK.

5.0M
1:100