


NOTES.

- 1. Tree Root Protection Areas have been added to survey drawing as supplied.
- 2. This drawing should be read in conjunction with the written Tree Report and associated Schedules

KEY.

- GRADE "A" TREE (HIGH GRADE TREES)
- ◆ GRADE "B" TREE (MEDIUM GRADE TREES)
- GRADE "C" TREE (LOW GRADE TREES)
- U GRADE "R" TREE (TREE TO BE REMOVED)
- GRADE "B" GROUPS CONTAINING "C" GRADE
- GRADE "A" TREE CONTAINING "B" GRADE
- ROOT PROTECTION AREA
- INDICATIVE CROWN SPREAD
- TREE TO BE REMOVED
- INDICATIVE SHADE RANGE

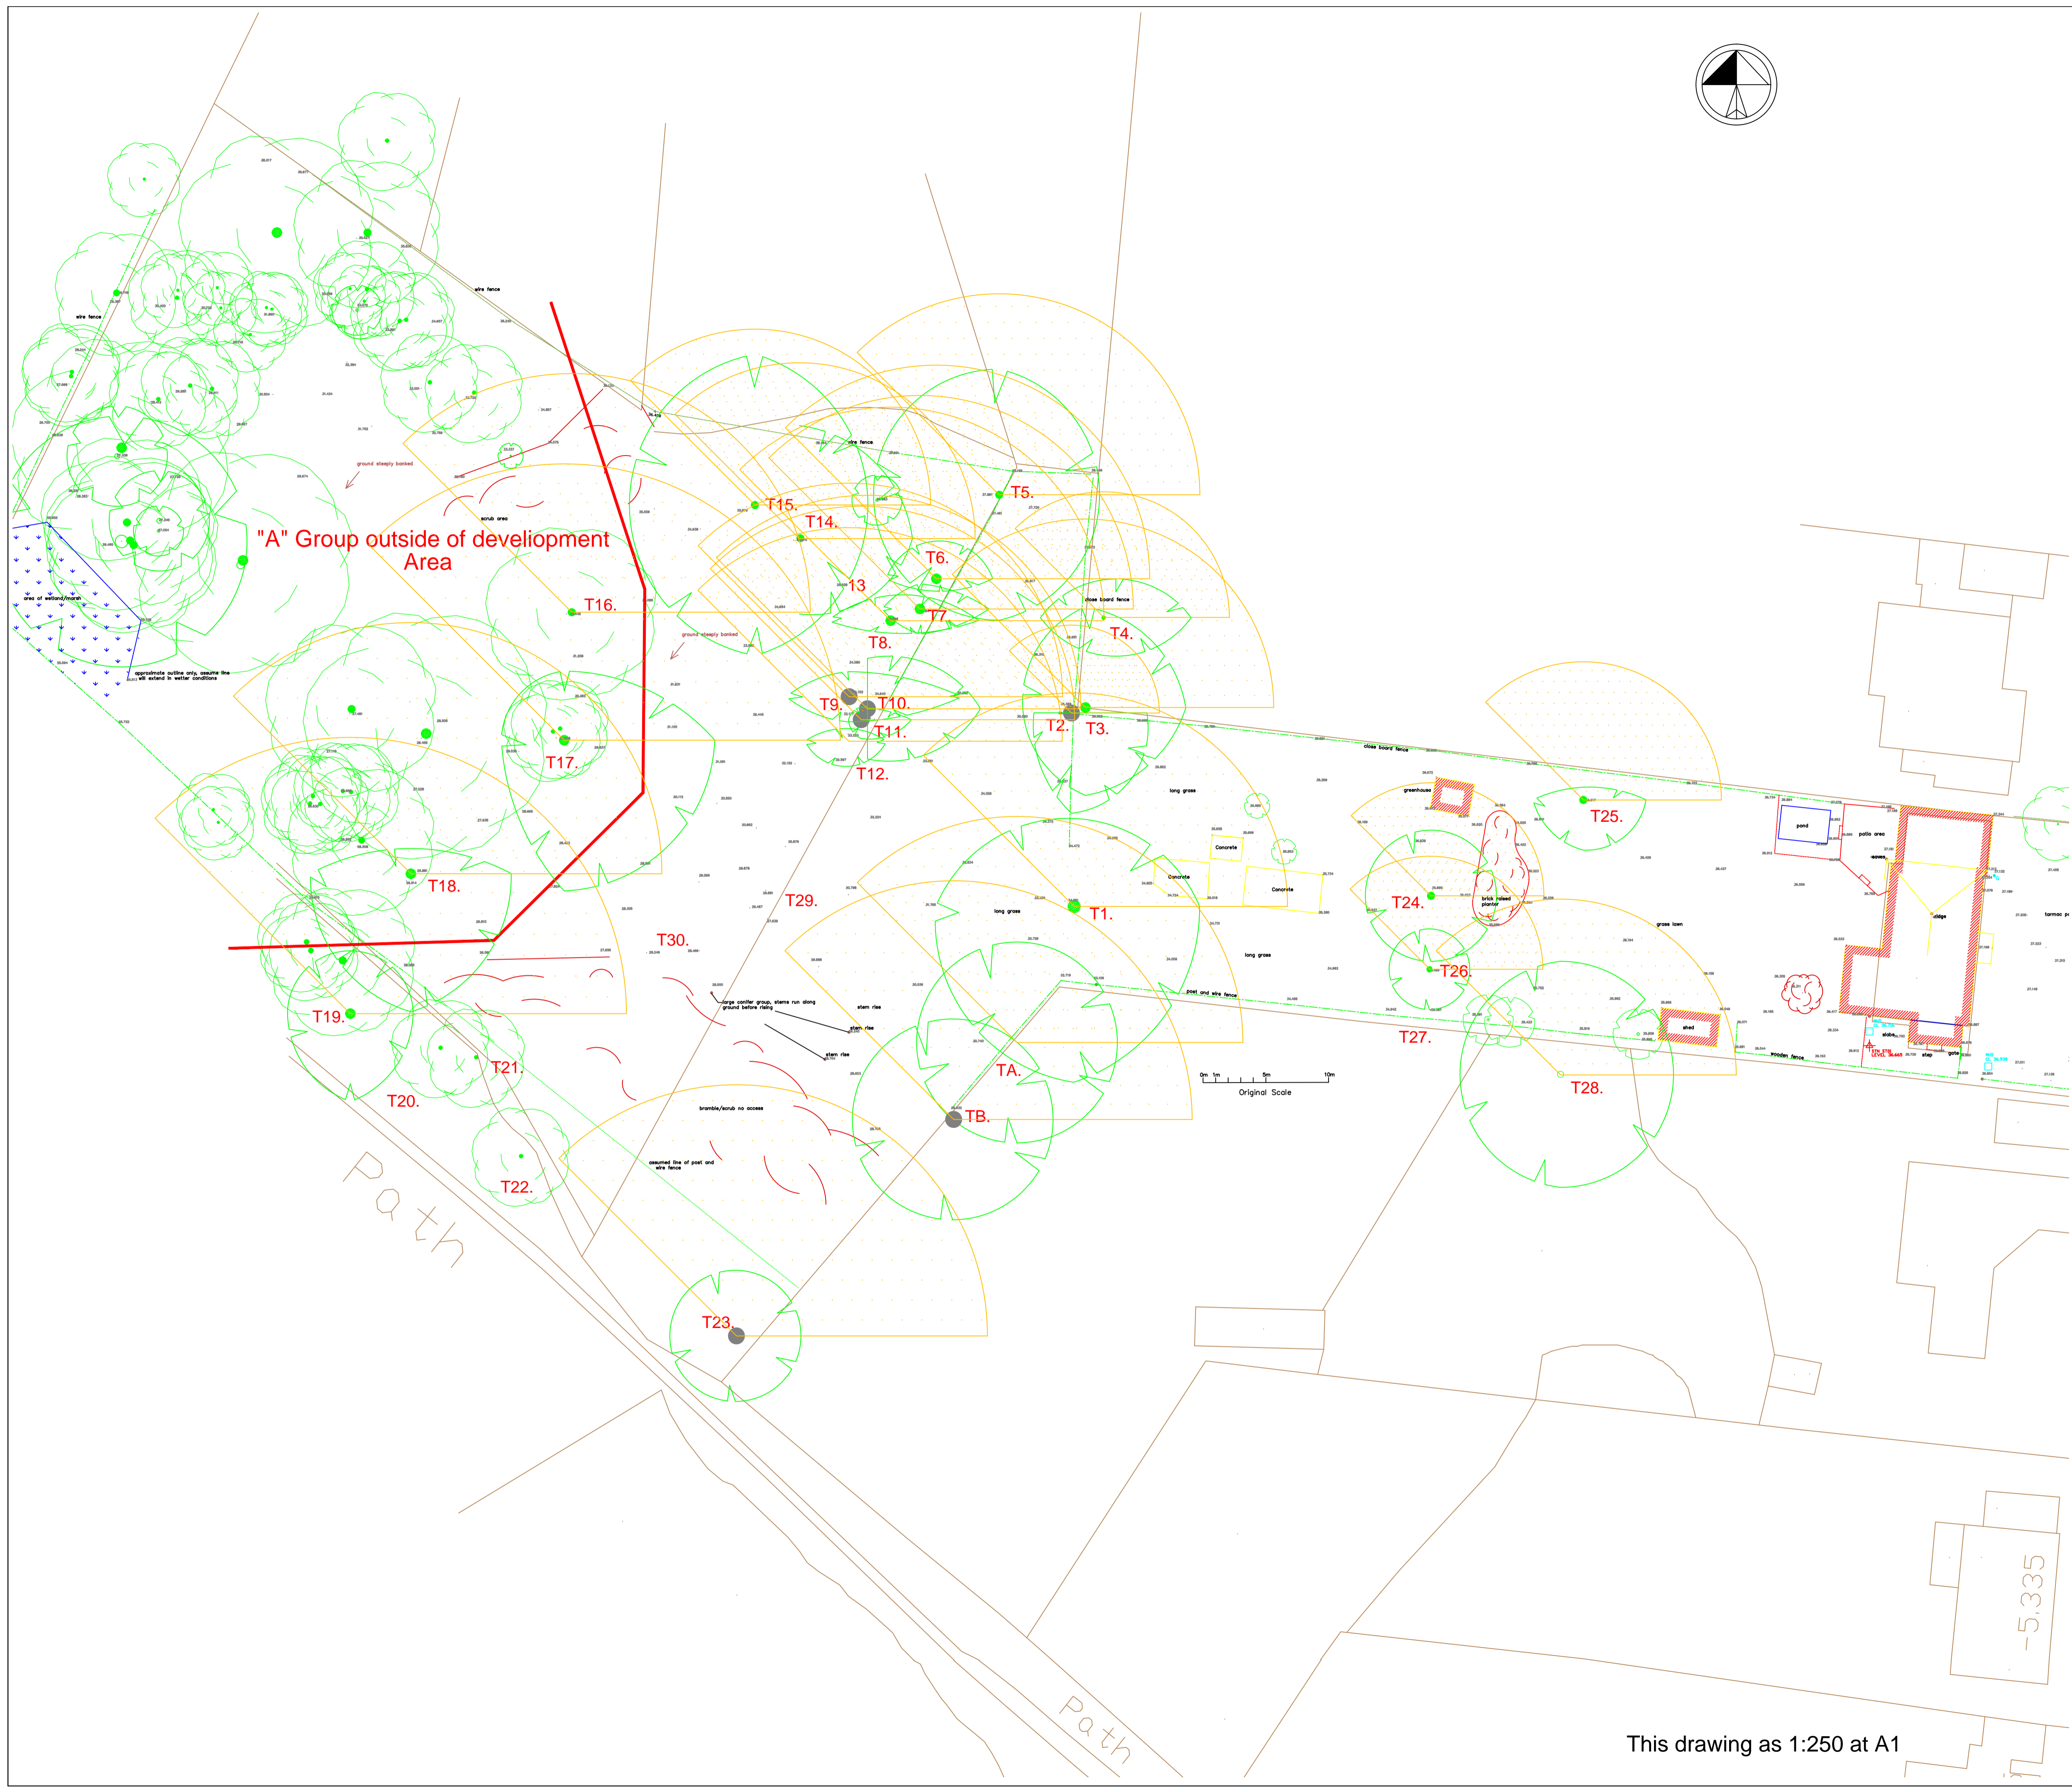

Issue	Amendment	Date
Contractors must verify all Dimensions on site before commencing any works or making any shop drawings.		
 M Jones Arborist IW LTD. <i>The Professional Tree Service for the Isle of Wight</i> Telephone (01983) 520075 Email admin@treecareiw.plus.com		
Contract 12 Landguard Manor Road Shanklin Isle of Wight		
Title TREE CONSTRAINTS PLAN SHOWING INDICATIVE SHADE		
Scale 1:250	Dwg No TCP/S/02.	
Date Mar 2021		

This drawing as 1:250 at A1