


Scale 1:100cm

Existing Front Elevation

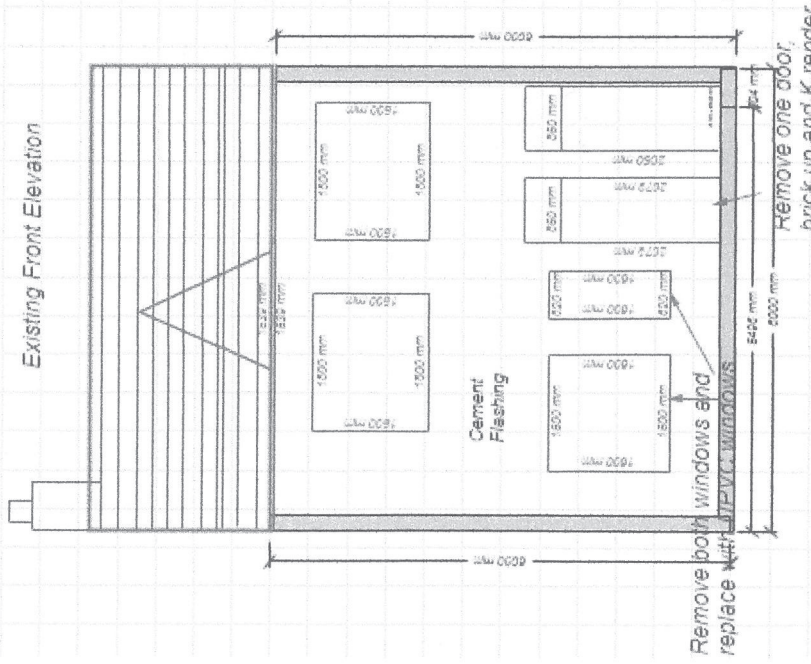

Proposed Front Elevation

