



View 1 - Core Road D

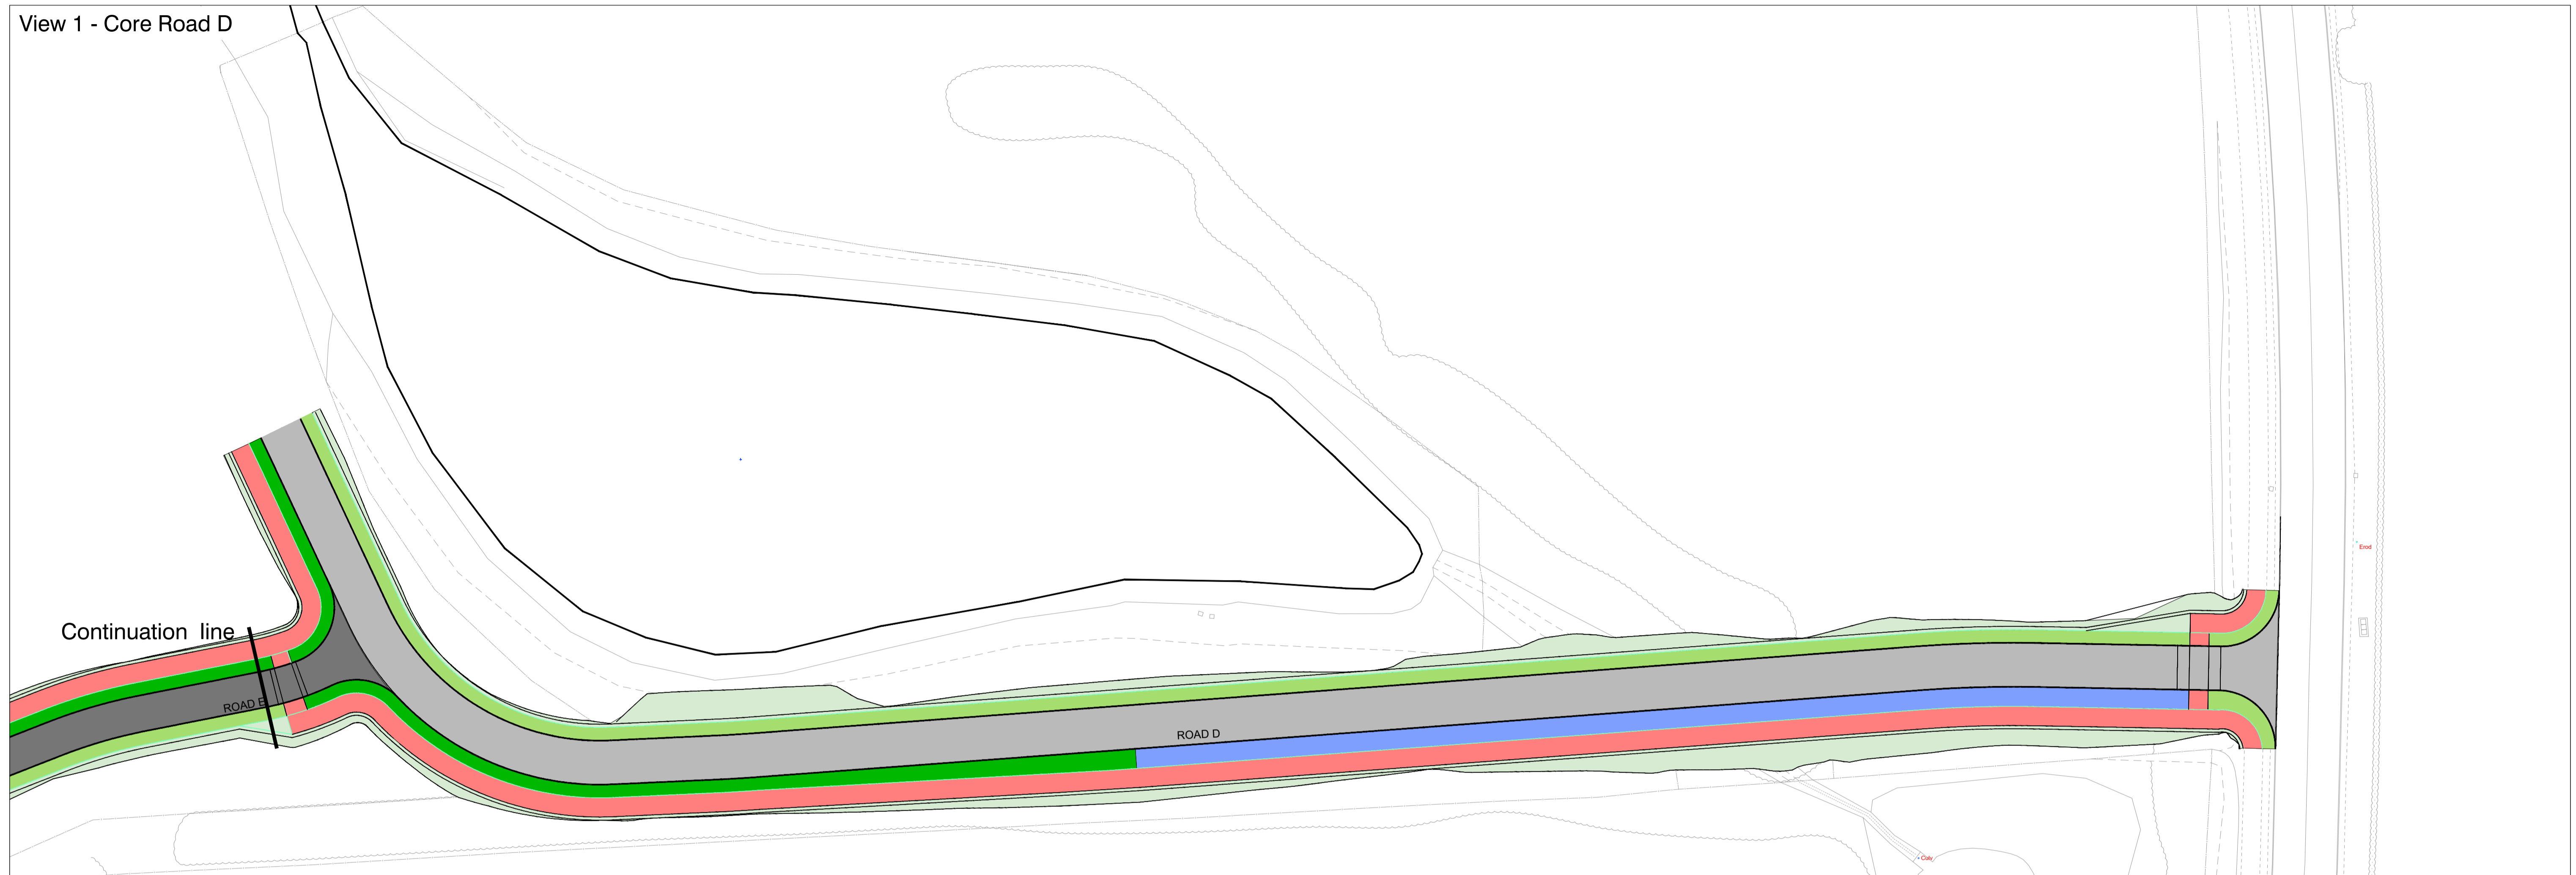

View 2 - Core Road E

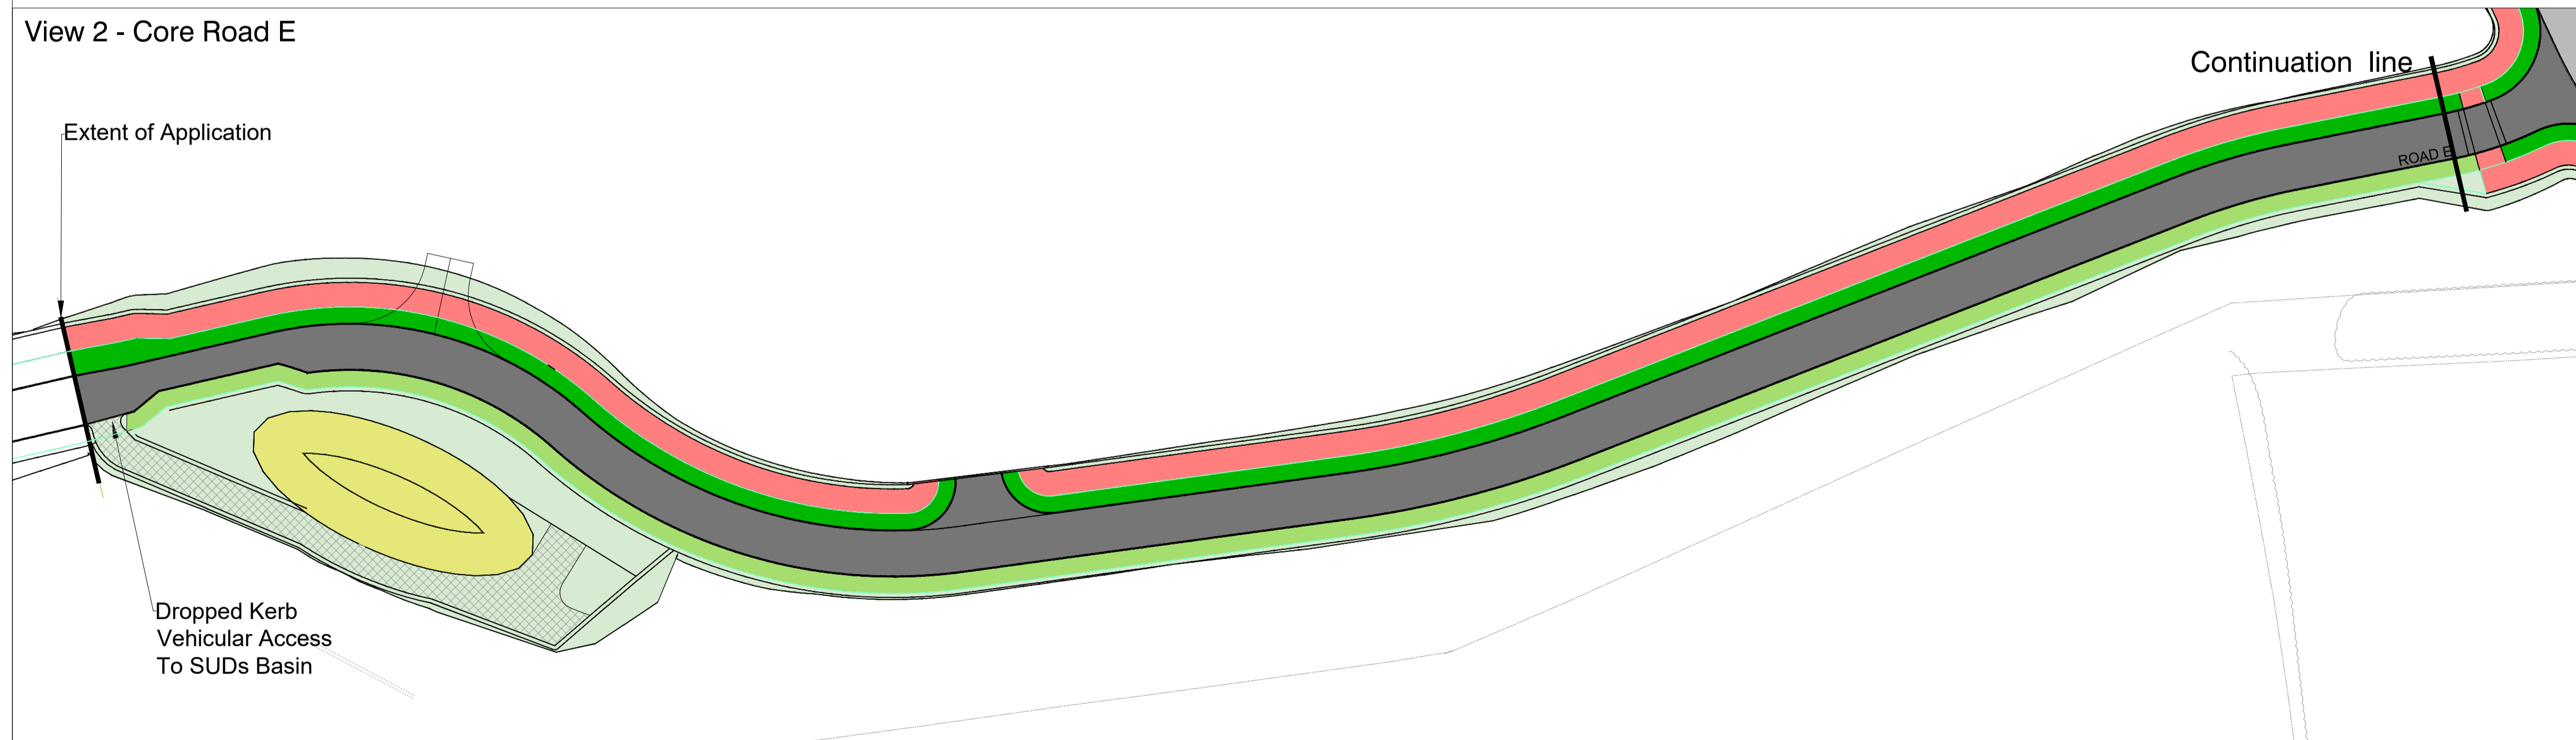

LEGEND:

- 6.75m Adoptable Carriageway
- 5.5m Adoptable Carriageway
- 2.0m Adoptable Verge
- 2.0m Adoptable verge with Filter Drain
- 3.0m Adoptable Footway/ Cycleway
- Adoptable Road Embankment
- Adoptable Enhanced Swale
- Adoptable Urban Road Catchment Basin

Date 15.01.21	Revision Road Tie In with Halbeath Phase 2	No. A	Initials JL	North Point ↑	Project Halbeath
Date 09.03.21	Revision Updated to reflect RCC comments	No. B	Initials BA	Drawn BA	Client Shepherd Offshore (Scotland) Ltd
Date 15.04.21	Revision Updated to match changes to drawing 8891/518 - General Arrangement	No. C	Initials BA	Checked by KZ	Date 07.12.20
Date	Revision	No.	Initials	Scale 1:500	Title Core Roads D & E Adoptable Areas
				Original Size A1	Copyright Acknowledgement Ordnance Survey © UKAS 005 Crown Copyright 2012. All rights reserved. Licence No. AL100017966.
				Quality Assurance UKAS 005 Quality Assurance ISO 9001:2008 SGS Certificate GB02/54539	111 McDonald Road EDINBURGH EH7 4NW Tel: 0131 550 6600 Fax: 0131 557 6723 mail@ironsidefarrar.com offices also in BELLSHILL & MANCHESTER
				Drawing No. 8891/516	Revision C

IronsidesFarrar  
Environmental Consultants

Environmental Planners  
Civil Engineers  
Landscape Architects  
Graphic Design

111 McDonald Road EDINBURGH EH7 4NW  
Tel: 0131 550 6600 Fax: 0131 557 6723  
mail@ironsidefarrar.com  
offices also in BELLSHILL & MANCHESTER

Drawing No. 8891/516 Revision C