



View 1 - Core Road D

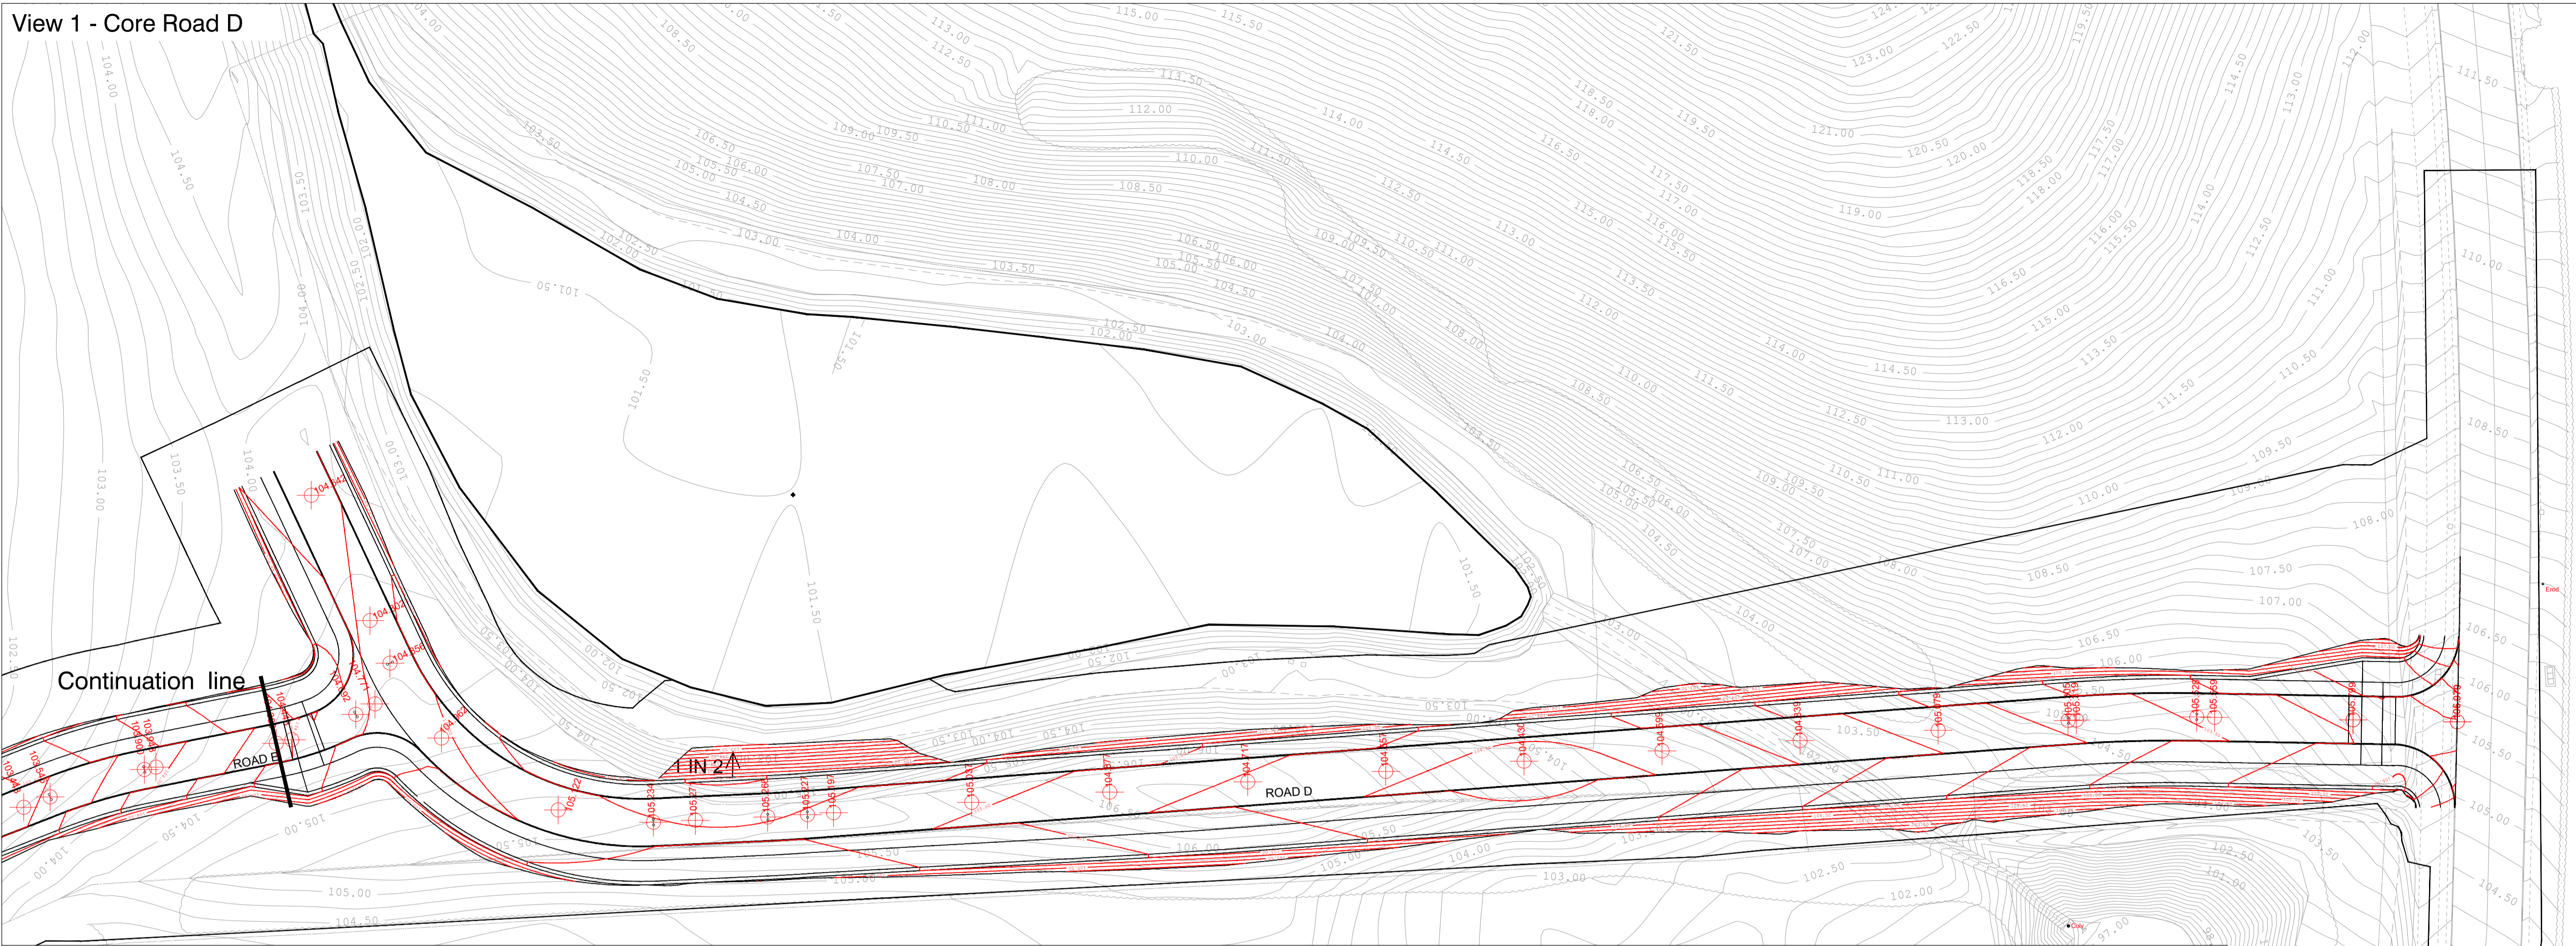

View 2 - Core Road E

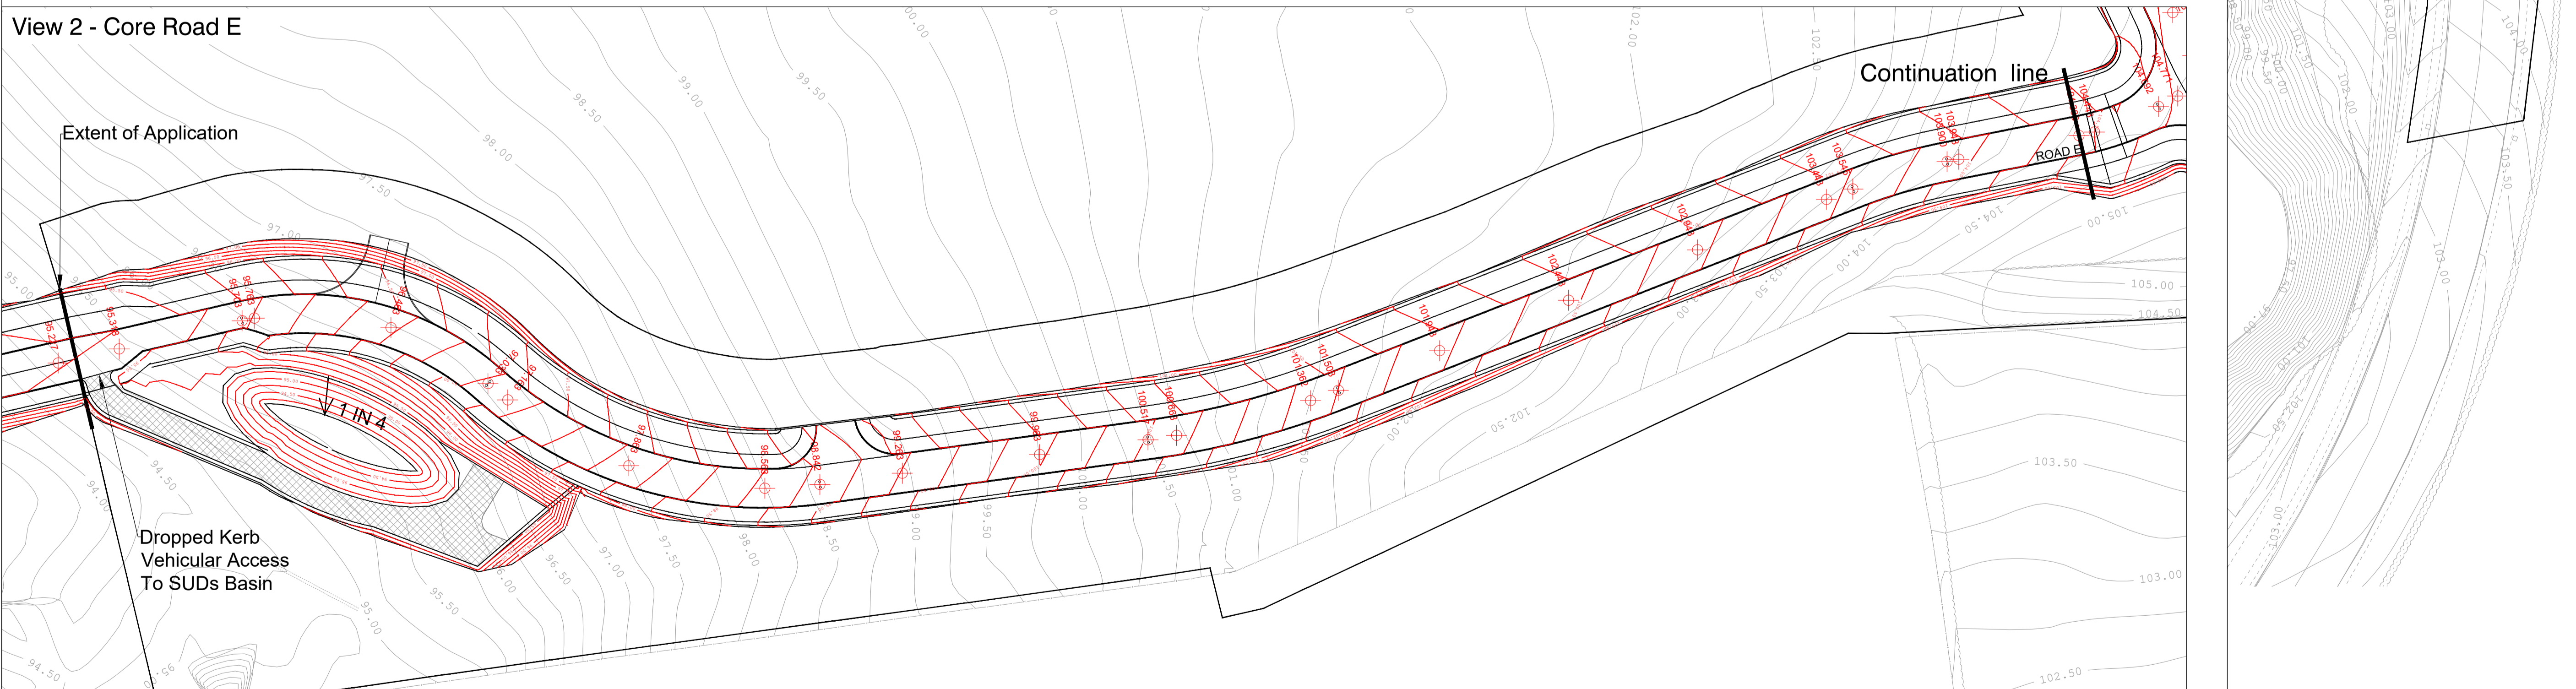

- General Notes**
1. Road cutting and embankment slope gradients shall be 1(v):2(h) unless otherwise stated
 2. All dimensions in metres unless otherwise stated.
 3. All Levels relate to Ordnance Datum
 4. This drawing to be read in conjunction with all relevant engineering details, drawings and specifications.
 5. It is the responsibility of the Contractor to verify information given with regards to existing services and drainage connections etc. prior to commencing the works.
 6. Any discrepancies to be reported to the Engineer immediately so that clarification can be sought prior to commencement of work.
 7. The Contractor shall maintain records of any variations made on site such that as-built drawings can be made upon completion of the project.
 8. Position and distances should not be scaled from this drawing.

Key:

	Existing Contour		Centreline Level
	Proposed Contour		Site Boundary

Date: 15.01.21	Revision: Road Tie In with Halbeath Phase 2	No. A	Initials: JL	North Point:	Project: Halbeath
Date: 04.03.21	Revision: Updated to match changes to General Arrangement	No. B	Initials: BA	Drawn: BA	Client: Shepherd Offshore (Scotland) Ltd
Date: 14.04.21	Revision: Updated to match changes to Core Road E on the General Arrangement.	No. C	Initials: BA	Checked by: KZ	Date: 08.12.20
Date:	Revision:	No.	Initials:	Scale: 1:500	Title: Core Roads D & E Proposed Earthworks
				Original Size: A1	Copyright Acknowledgement: Ordnance Survey © Crown Copyright 2012. All rights reserved. Licence No. AL100017966.
				Quality Assurance: UKAS 005 Quality Assurance ISO 9001:2008 SGS Certificate GB02/54539	111 McDonald Road EDINBURGH EH7 4NW Tel: 0131 550 6000 Fax: 0131 557 6723 mail@ironsidefarrar.com
				Drawing No. 8891/313	Revision C

IronsideFarrar
Environmental Consultants
Environmental Planners
Civil Engineers
Landscape Architects
Graphic Design

111 McDonald Road EDINBURGH EH7 4NW
Tel: 0131 550 6000 Fax: 0131 557 6723
mail@ironsidefarrar.com

offices also in BELLSHILL & MANCHESTER

Drawing Name and Location