



View 1 - Core Road D

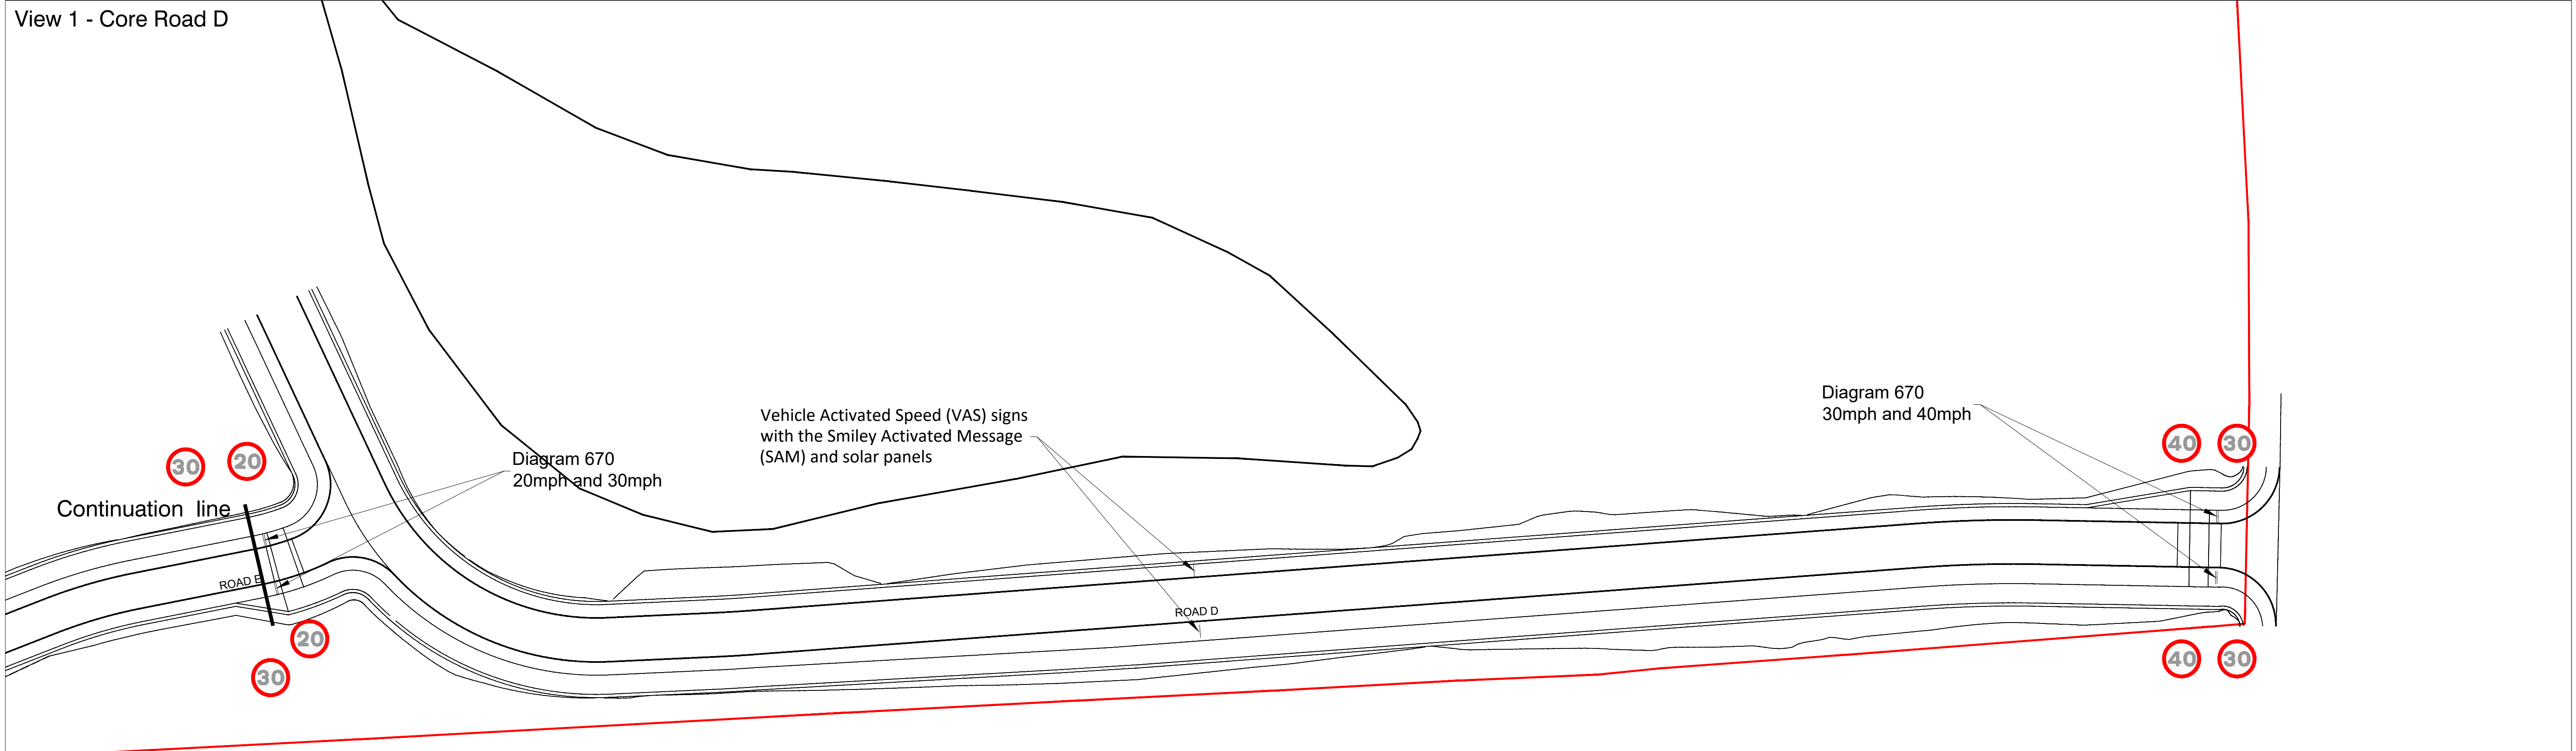


View 2 - Core Road E

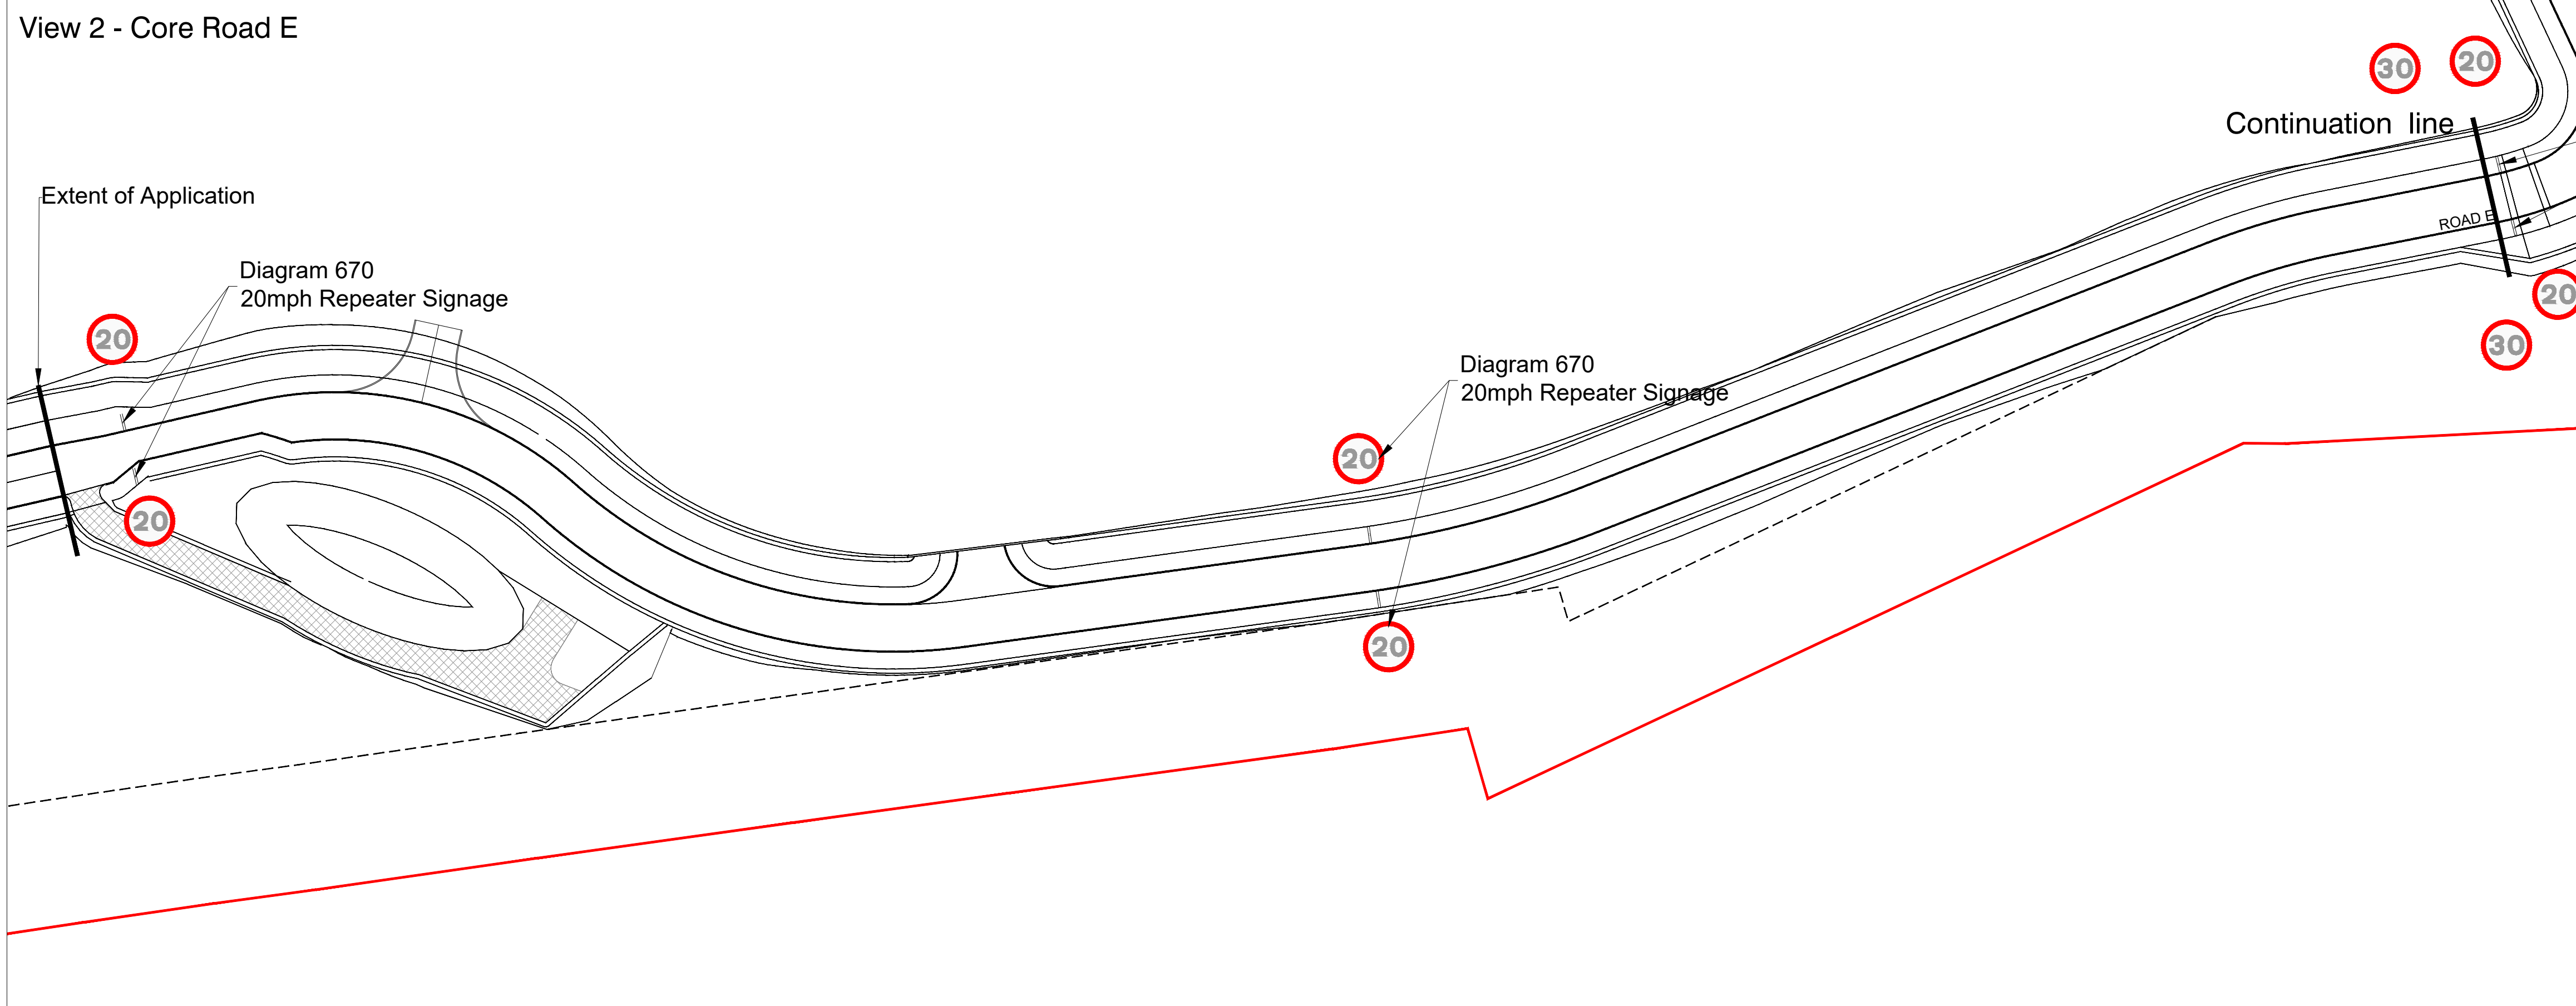

Signage Details

	600mm	<table border="1"> <tr><td>Signing Project</td><td>Signing Project</td></tr> <tr><td>Sign Reference</td><td>30mph</td></tr> <tr><td>x Height</td><td>Class RA2</td></tr> <tr><td>Material</td><td></td></tr> <tr><td>Width (mm)</td><td>600</td></tr> <tr><td>Height (mm)</td><td>600</td></tr> <tr><td>Area (sq.m)</td><td>0.28</td></tr> <tr><td>Background</td><td>White</td></tr> <tr><td>Border</td><td>Red</td></tr> <tr><td>Legend</td><td>Black</td></tr> </table>	Signing Project	Signing Project	Sign Reference	30mph	x Height	Class RA2	Material		Width (mm)	600	Height (mm)	600	Area (sq.m)	0.28	Background	White	Border	Red	Legend	Black
	Signing Project	Signing Project																				
	Sign Reference	30mph																				
x Height	Class RA2																					
Material																						
Width (mm)	600																					
Height (mm)	600																					
Area (sq.m)	0.28																					
Background	White																					
Border	Red																					
Legend	Black																					
600mm	<table border="1"> <tr><td>Signing Project</td><td>Signing Project</td></tr> <tr><td>Sign Reference</td><td>40mph</td></tr> <tr><td>x Height</td><td>Class RA2</td></tr> <tr><td>Material</td><td></td></tr> <tr><td>Width (mm)</td><td>600</td></tr> <tr><td>Height (mm)</td><td>600</td></tr> <tr><td>Area (sq.m)</td><td>0.28</td></tr> <tr><td>Background</td><td>White</td></tr> <tr><td>Border</td><td>Red</td></tr> <tr><td>Legend</td><td>Black</td></tr> </table>	Signing Project	Signing Project	Sign Reference	40mph	x Height	Class RA2	Material		Width (mm)	600	Height (mm)	600	Area (sq.m)	0.28	Background	White	Border	Red	Legend	Black	
Signing Project	Signing Project																					
Sign Reference	40mph																					
x Height	Class RA2																					
Material																						
Width (mm)	600																					
Height (mm)	600																					
Area (sq.m)	0.28																					
Background	White																					
Border	Red																					
Legend	Black																					
600mm	<table border="1"> <tr><td>Signing Project</td><td>Signing Project</td></tr> <tr><td>Sign Reference</td><td>20mph</td></tr> <tr><td>x Height</td><td>Class RA2</td></tr> <tr><td>Material</td><td></td></tr> <tr><td>Width (mm)</td><td>300</td></tr> <tr><td>Height (mm)</td><td>300</td></tr> <tr><td>Area (sq.m)</td><td>0.07</td></tr> <tr><td>Background</td><td>White</td></tr> <tr><td>Border</td><td>Red</td></tr> <tr><td>Legend</td><td>Black</td></tr> </table>	Signing Project	Signing Project	Sign Reference	20mph	x Height	Class RA2	Material		Width (mm)	300	Height (mm)	300	Area (sq.m)	0.07	Background	White	Border	Red	Legend	Black	
Signing Project	Signing Project																					
Sign Reference	20mph																					
x Height	Class RA2																					
Material																						
Width (mm)	300																					
Height (mm)	300																					
Area (sq.m)	0.07																					
Background	White																					
Border	Red																					
Legend	Black																					
300mm	<table border="1"> <tr><td>Signing Project</td><td>Signing Project</td></tr> <tr><td>Sign Reference</td><td>20mph</td></tr> <tr><td>x Height</td><td>Class RA2</td></tr> <tr><td>Material</td><td></td></tr> <tr><td>Width (mm)</td><td>300</td></tr> <tr><td>Height (mm)</td><td>300</td></tr> <tr><td>Area (sq.m)</td><td>0.07</td></tr> <tr><td>Background</td><td>White</td></tr> <tr><td>Border</td><td>Red</td></tr> <tr><td>Legend</td><td>Black</td></tr> </table>	Signing Project	Signing Project	Sign Reference	20mph	x Height	Class RA2	Material		Width (mm)	300	Height (mm)	300	Area (sq.m)	0.07	Background	White	Border	Red	Legend	Black	
Signing Project	Signing Project																					
Sign Reference	20mph																					
x Height	Class RA2																					
Material																						
Width (mm)	300																					
Height (mm)	300																					
Area (sq.m)	0.07																					
Background	White																					
Border	Red																					
Legend	Black																					

- Notes
1. 20mph repeater signage as per Table 8.4 (Size, recommended spacing and minimum clear visibility distances (CVD) for repeater signs) in Traffic Signs Manual - Chapter 3.
  2. All dimensions in metres unless otherwise stated.
  3. All Levels relate to Ordnance Datum
  4. This drawing to be read in conjunction with all relevant engineering details, drawings and specifications.
  5. It is the responsibility of the Contractor to verify information given with regards to existing services and drainage connections etc. prior to commencing the works.
  6. Any discrepancies to be reported to the Engineer immediately so that clarification can be sought prior to commencement of work.
  7. The Contractor shall maintain records of any variations made on site such that as-built drawings can be made upon completion of the project.
  8. Position and distances should not be scaled from this drawing.

Date	Revision	No	Initials	North Point	Project
01.04.21	Updated to match changes to drawing 8891/518 General Arrangement.	A	BA		Halbeath
15.04.21	Updated to match changes to drawing 8891/518 General Arrangement	B	BA		Client Shepherd Offshore (Scotland) Ltd
Date	Revision	No	Initials	Date	Title
				09.03.21	Core Roads D & E Road Traffic Sign Layout
Date	Revision	No	Initials	Scale	1:500
				Original Size	A1
Copyright Acknowledgement Ordnance Survey © Crown Copyright 2012. All rights reserved. Licence No. AL100017966.		Quality Assurance UKAS 905 Quality Assurance ISO 9001:2008 SGS Certificate GB02/54539		Drawing No. 8891/521 Revision B	

**IronsideFarrar**  
EnvironmentalPlanners  
CivilEngineers  
LandscapeArchitects  
GraphicDesign

111 McDonald Road EDINBURGH EH7 4NW  
Tel: 0131 550 6500 Fax: 0131 557 6723  
mail@ironsidefarrar.com

offices also in BELLSHILL & MANCHESTER