



New Boundary Treatment Detail

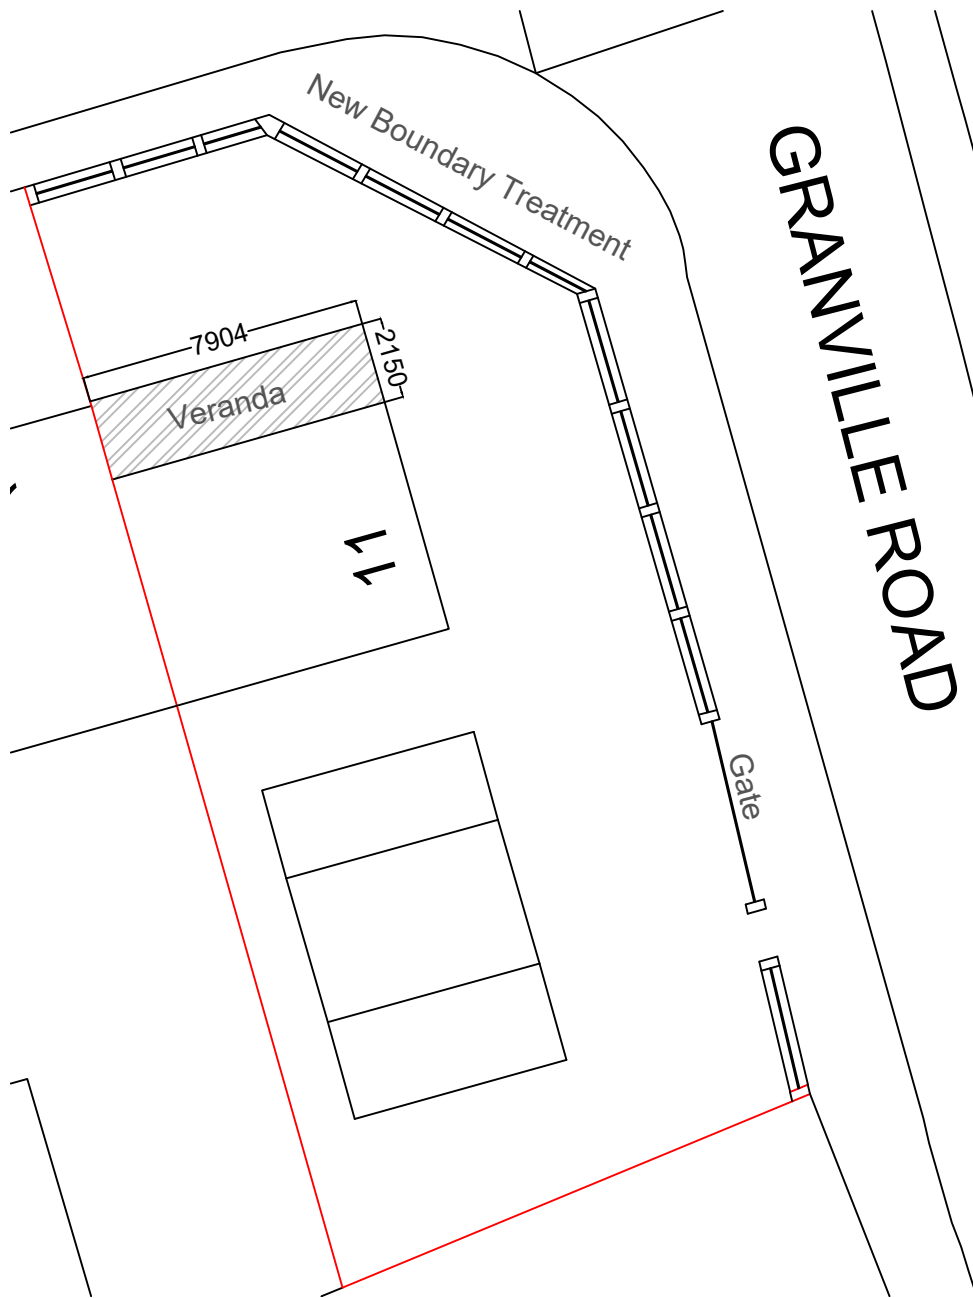

Block Plan Scale 1:200

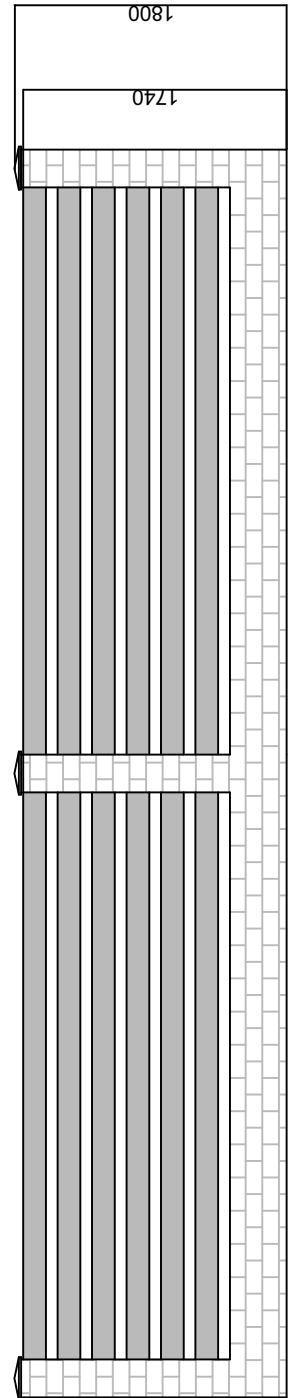

Scale 1:200, 1:50 @ A4	Date April 2021	Drg.No. 1795
11 Granville Road Leicester For Mr. D. Micura	WORKING DRAWINGS New Boundary Treatment Detail & Block Plan	